


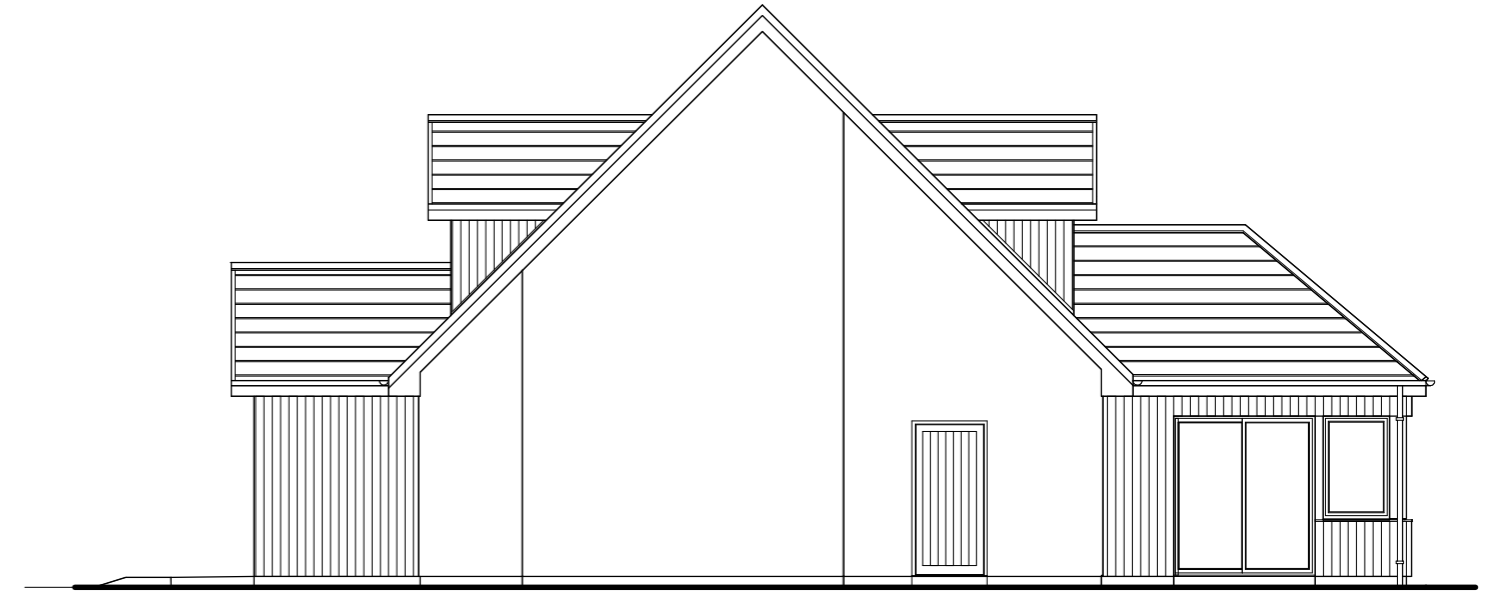

NORTH ELEVATION



SOUTH ELEVATION



WEST ELEVATION


PROPOSED FINISHES

WALLS
GlenArm Dry Dash Render, smooth cement basecourse
22mm thick Scotlarch boards with clear stain to maintain finish


ROOF
Marley Edgemere "Slate Range" concrete interlocking tiles.
Colour Anthracite Grey

WINDOWS
Anthracite Grey upvc


RW GOODS
Marley Deepflow Gurrers , 68mm dia downpipes, Black finish

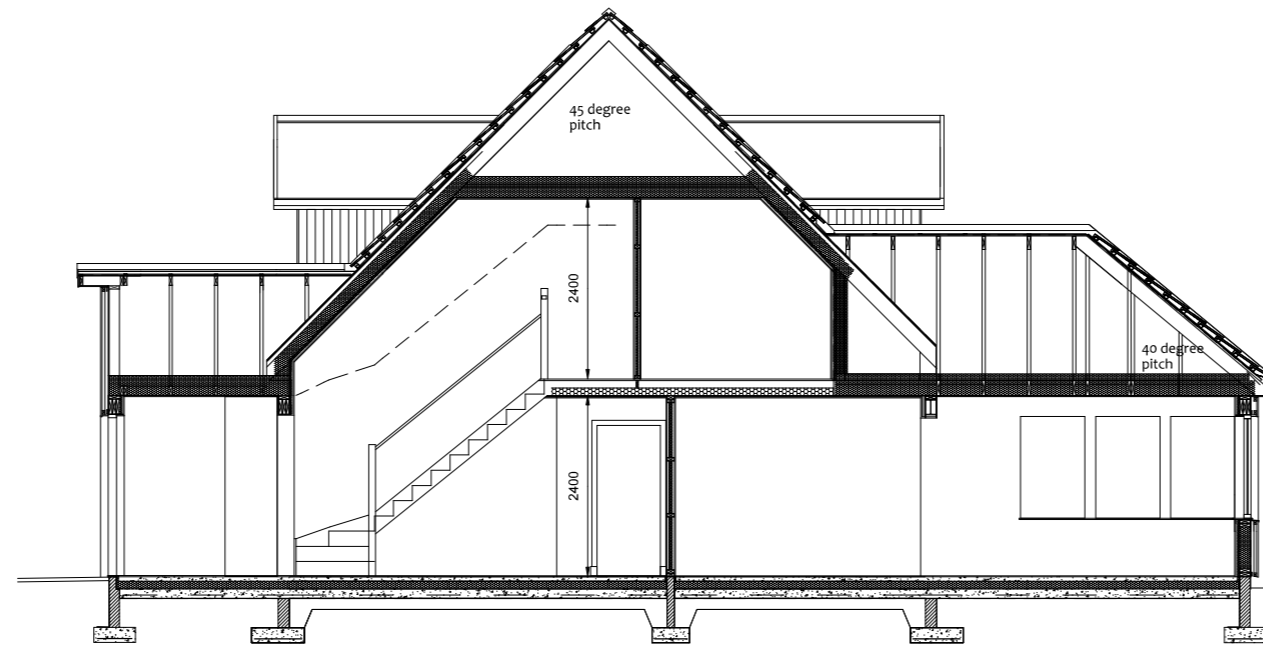


SECTION AA

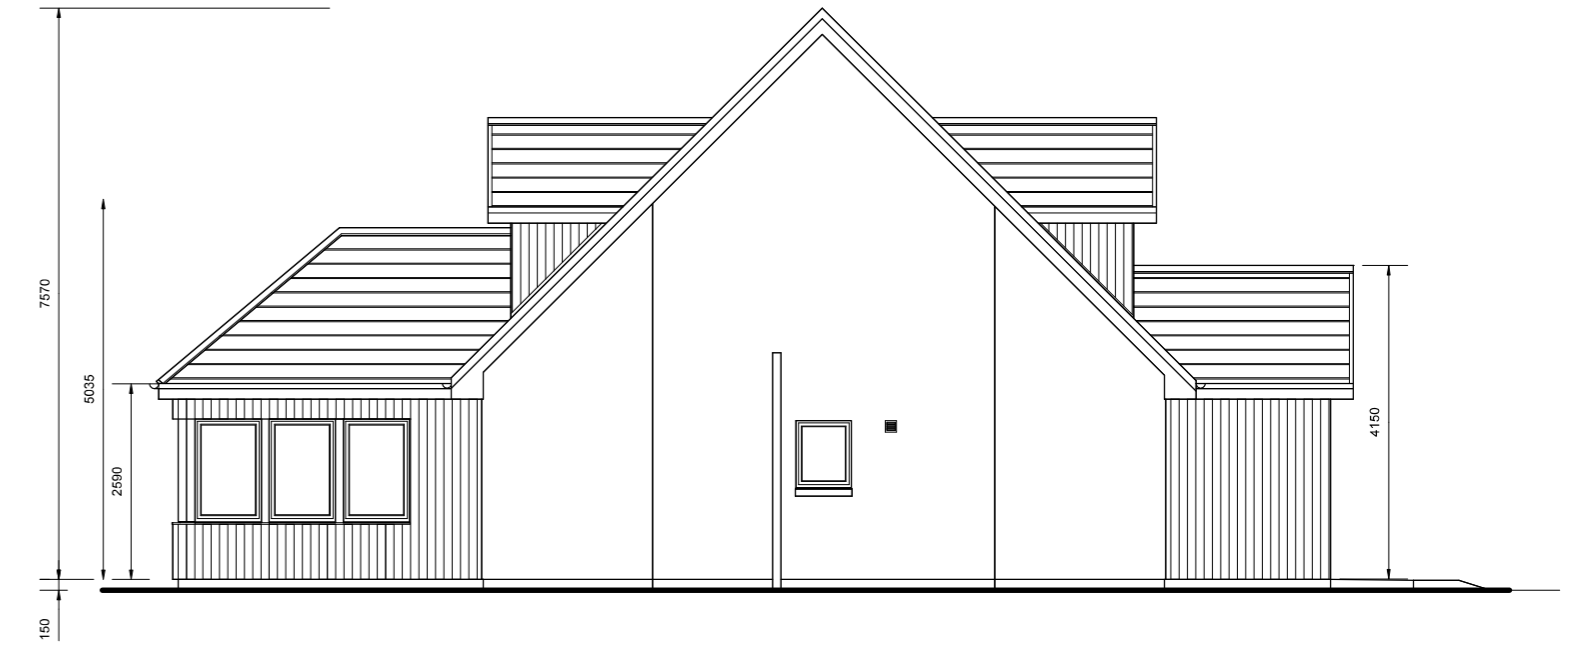


EAST ELEVATION

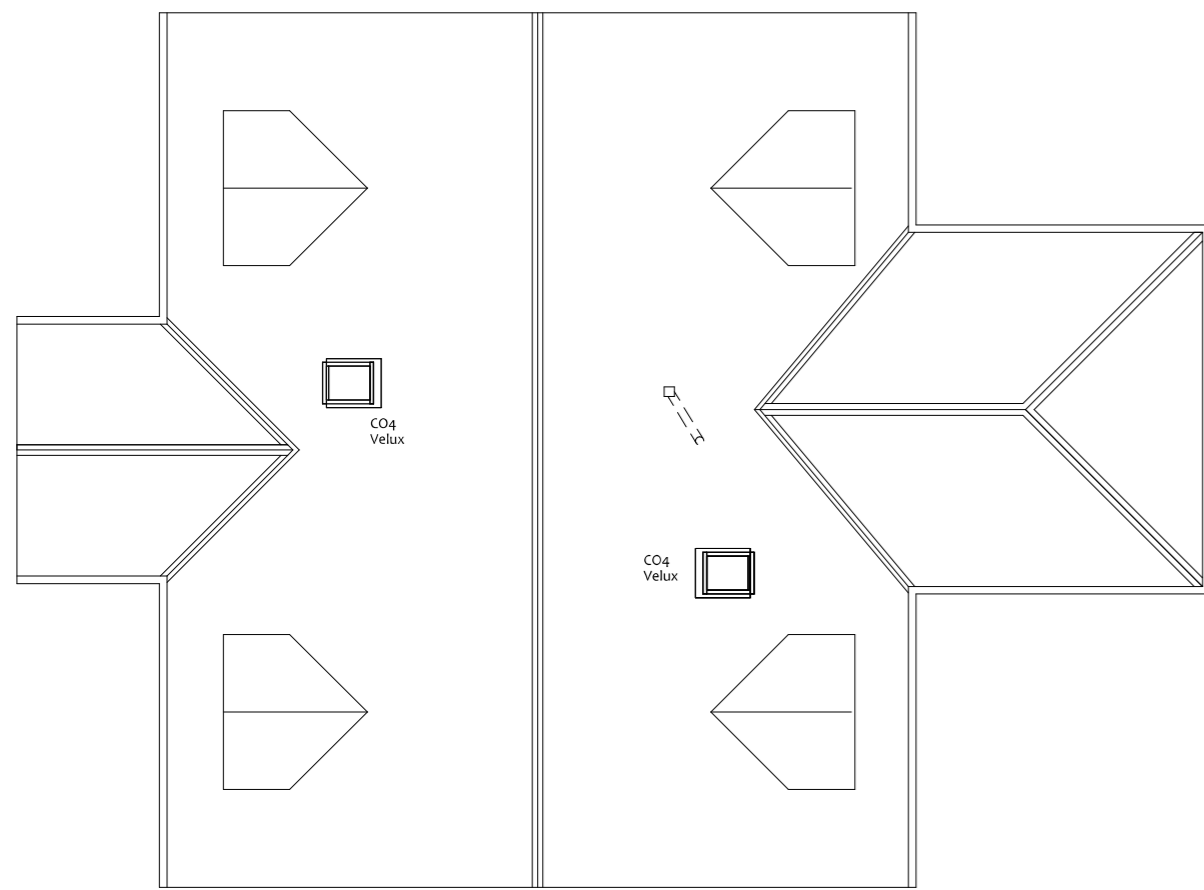

ROOF PLAN

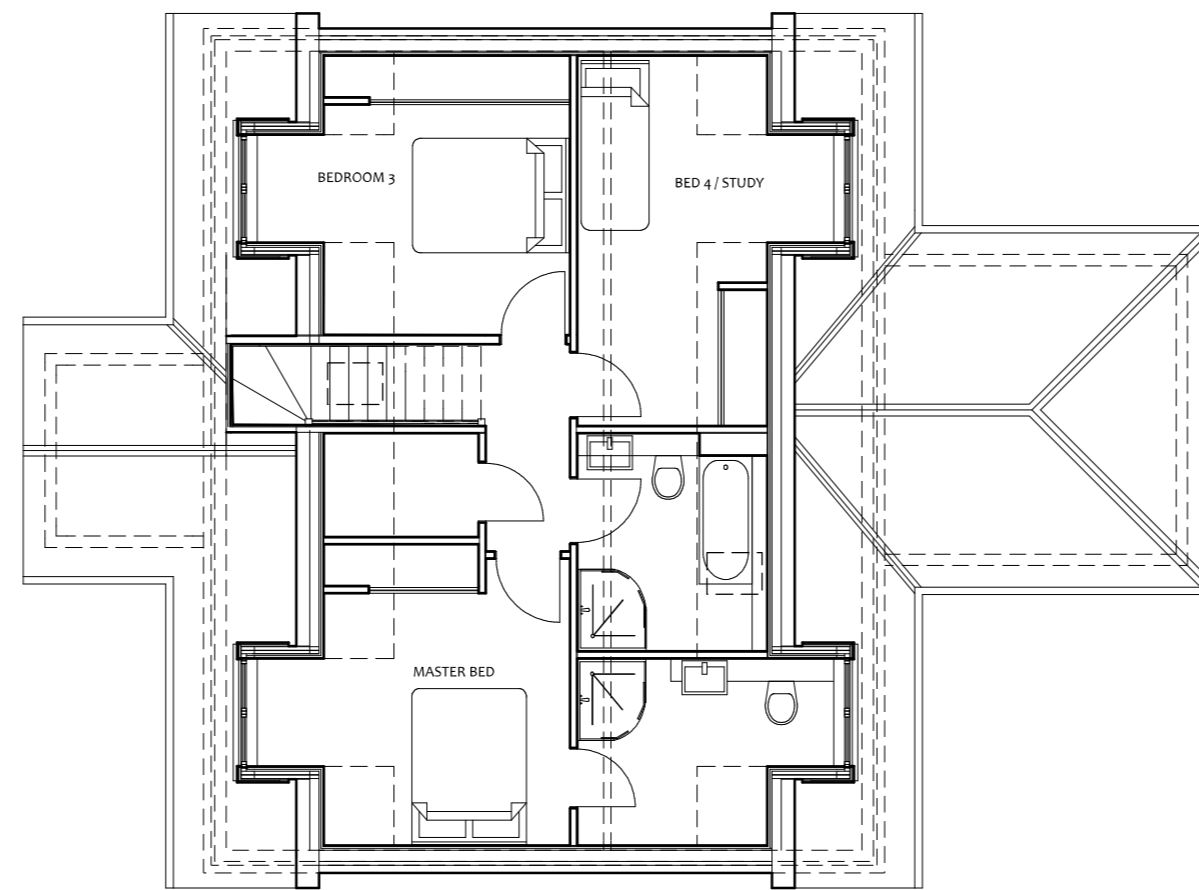

ATTIC FLOOR PLAN

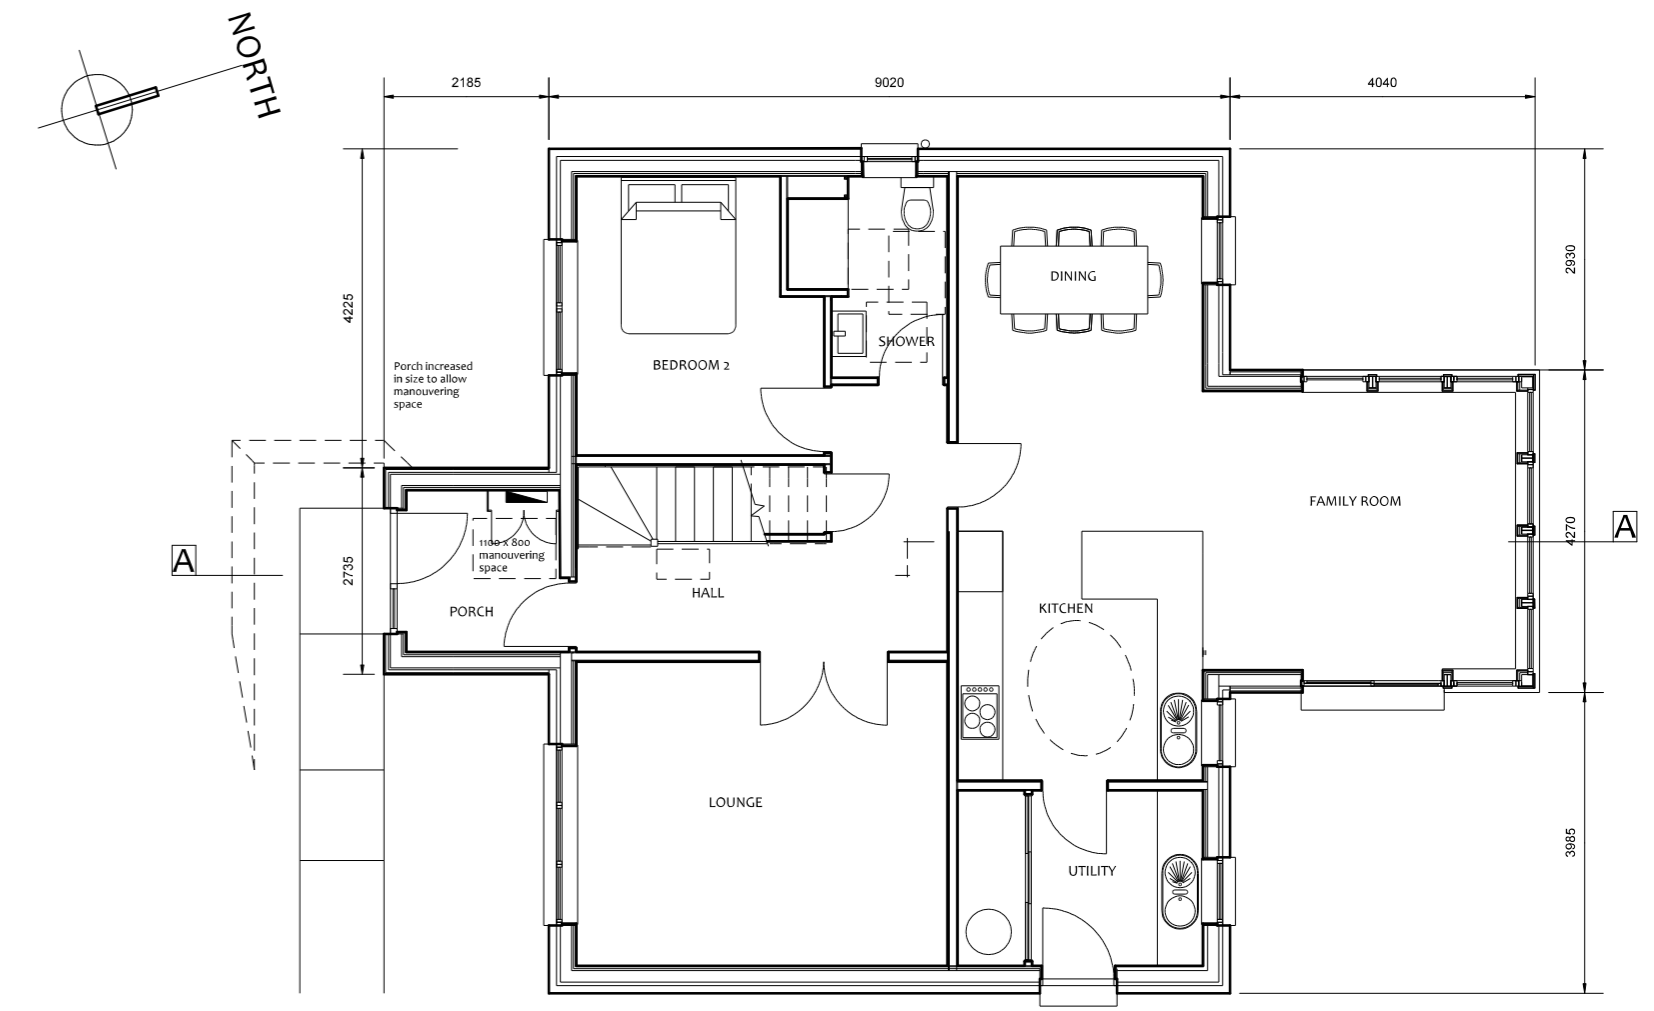

GROUND FLOOR PLAN



PROPOSED DWELLING TYPE C
NEWSEAT OF SCHIVAS, YTHANBANK

Stephen G Brown Architect Ltd
22 Millwood Road, Ellon, AB41 9FA
01358 720250 M 07483887685
stevebrown.architect@btopenworld.com

PROPOSED PLANS, ELEVATIONS, SECTION
Drg. No 2302 C (P) 01 1:100 @ A2 02/24