




WEST ELEVATION

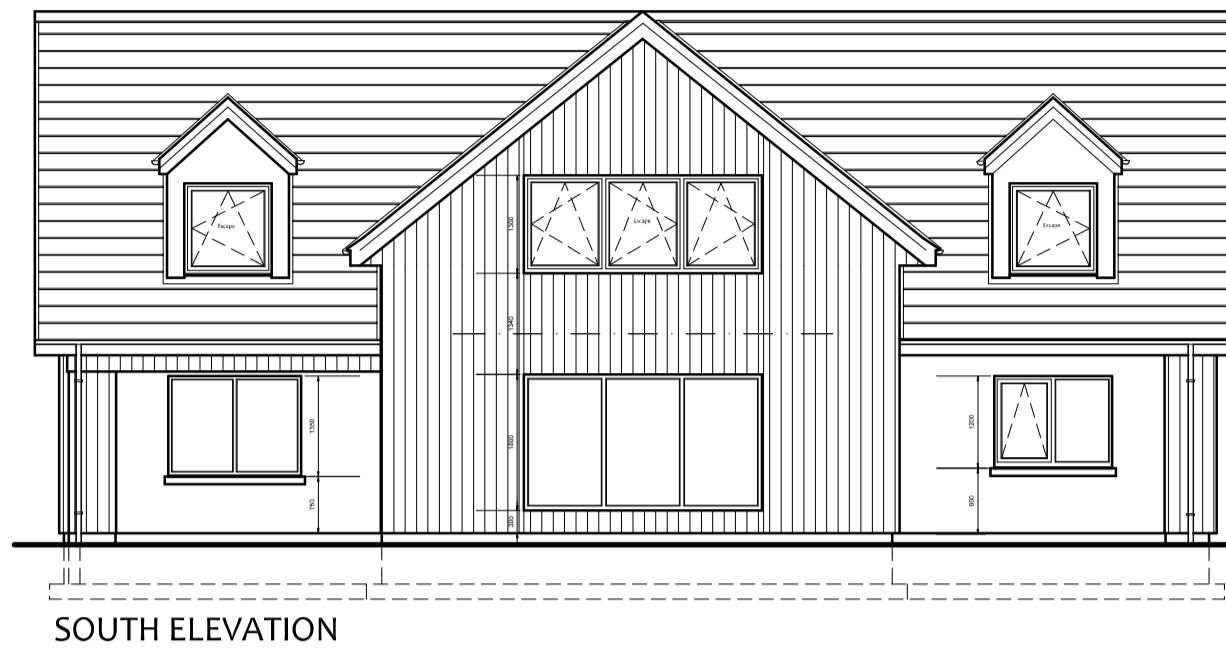


SOUTH ELEVATION

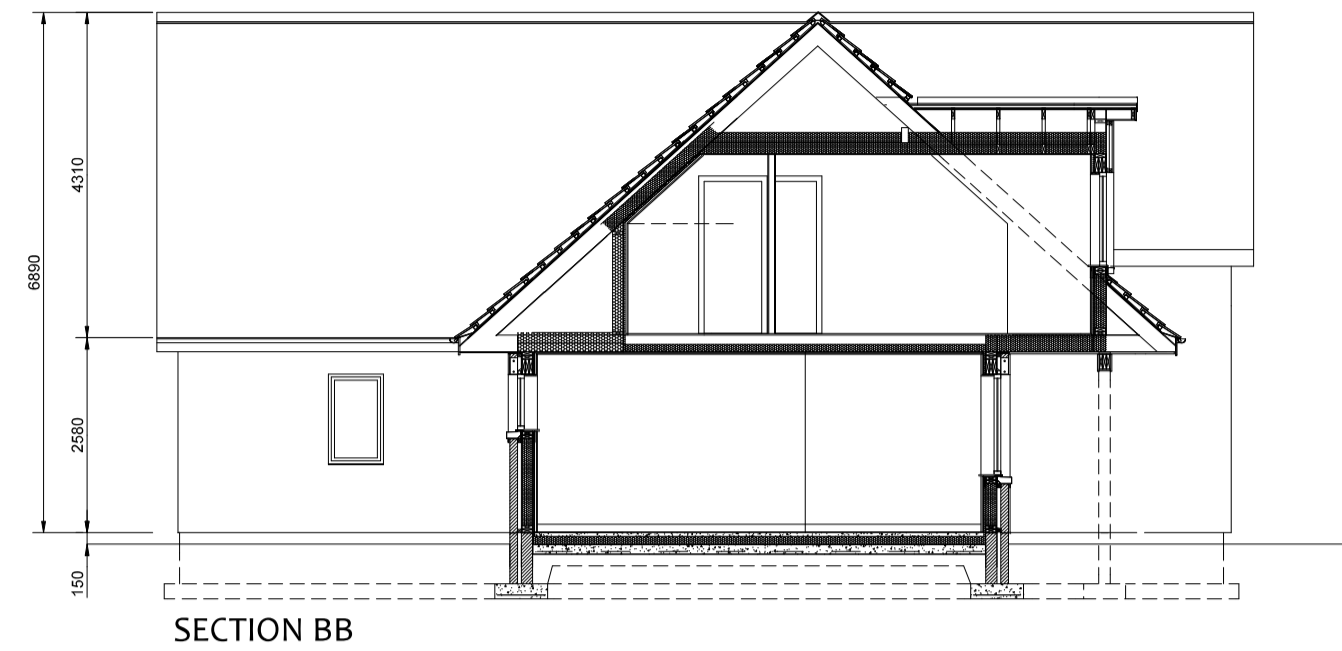


SECTION BB

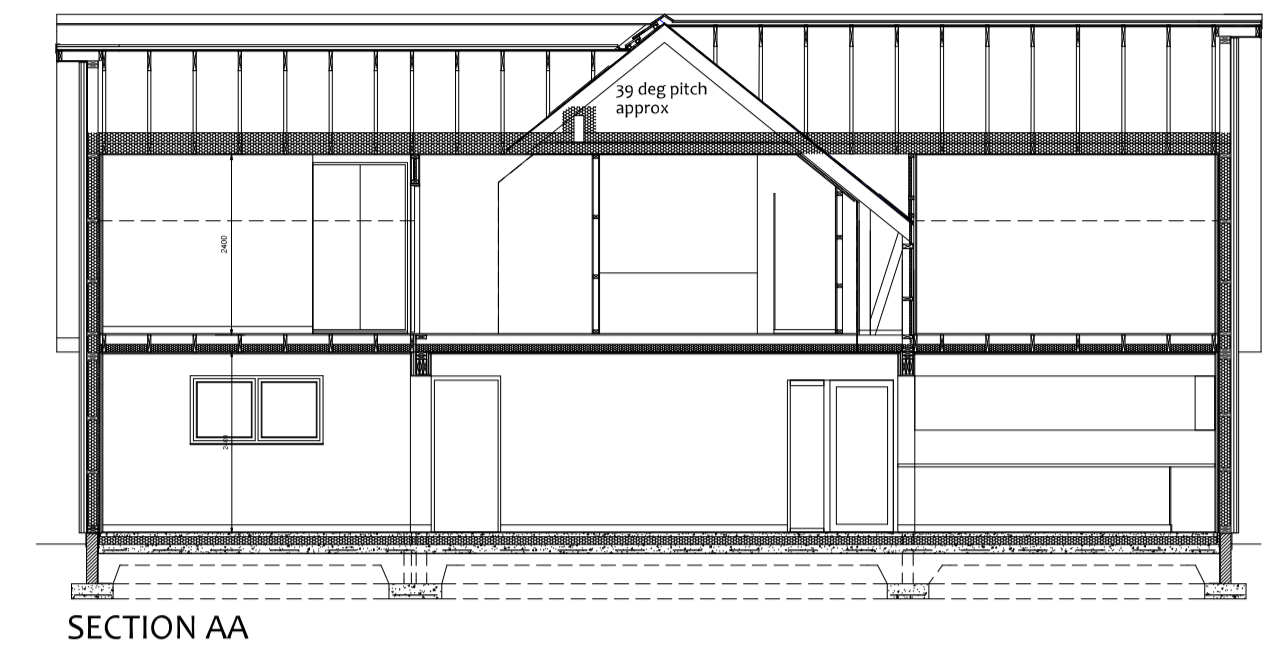


SECTION AA

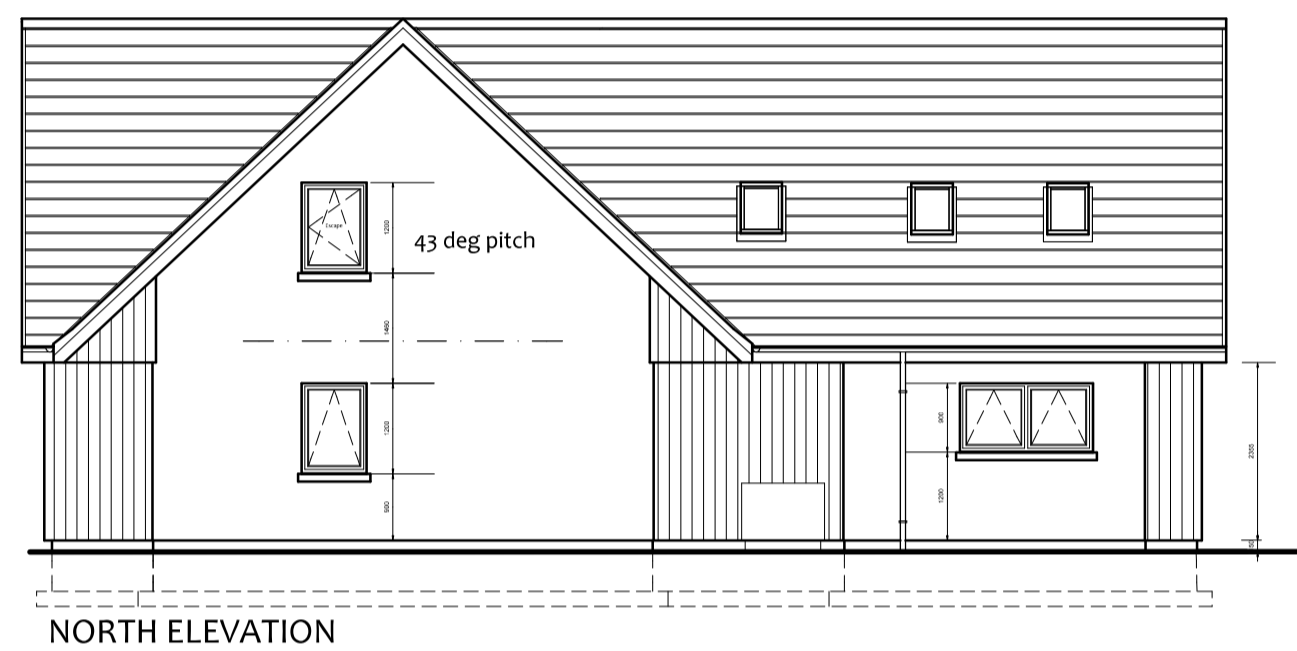


NORTH ELEVATION

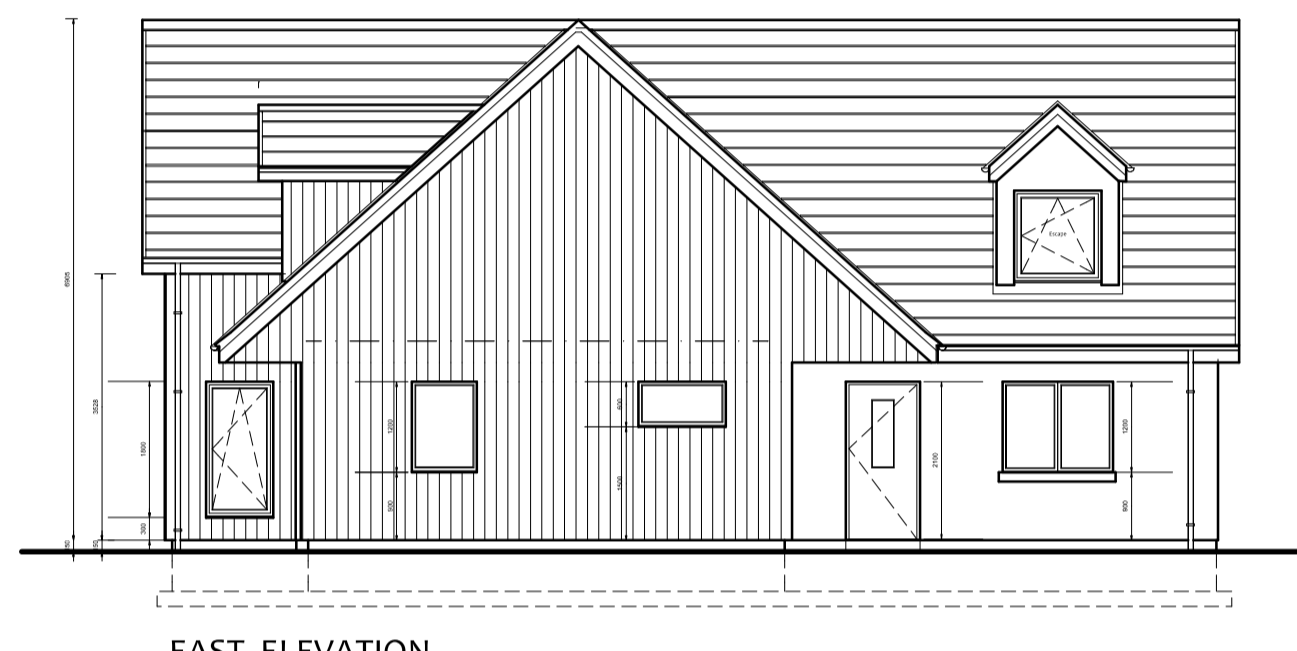

EAST ELEVATION

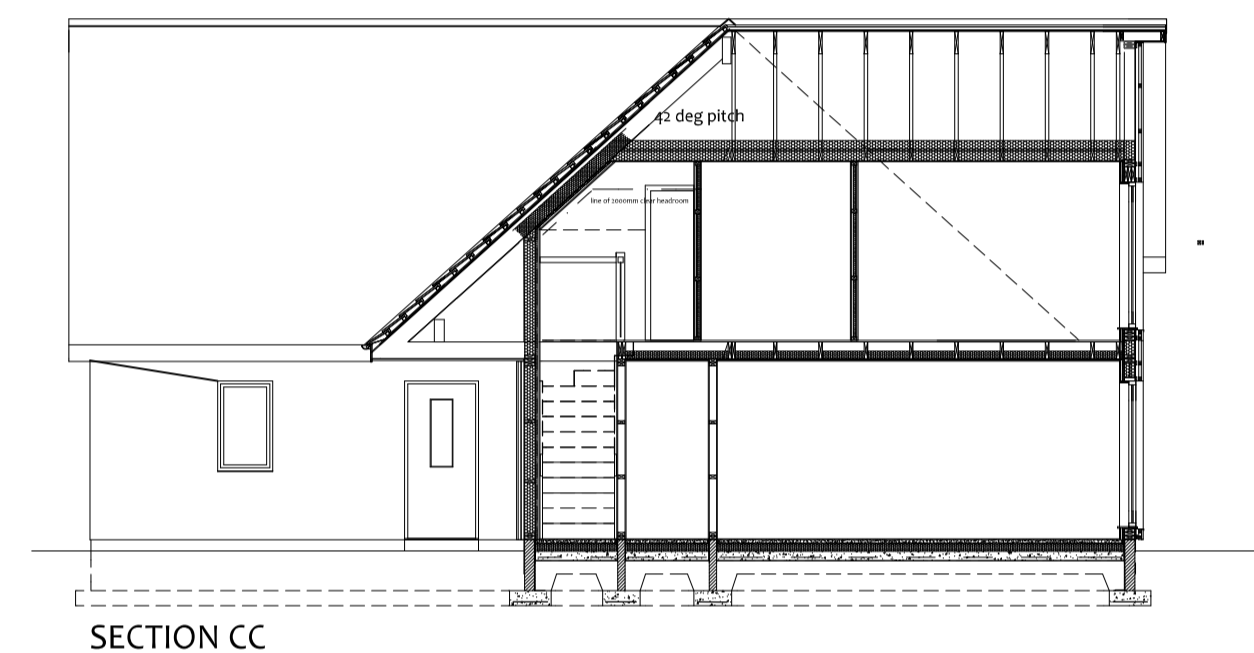

SECTION CC

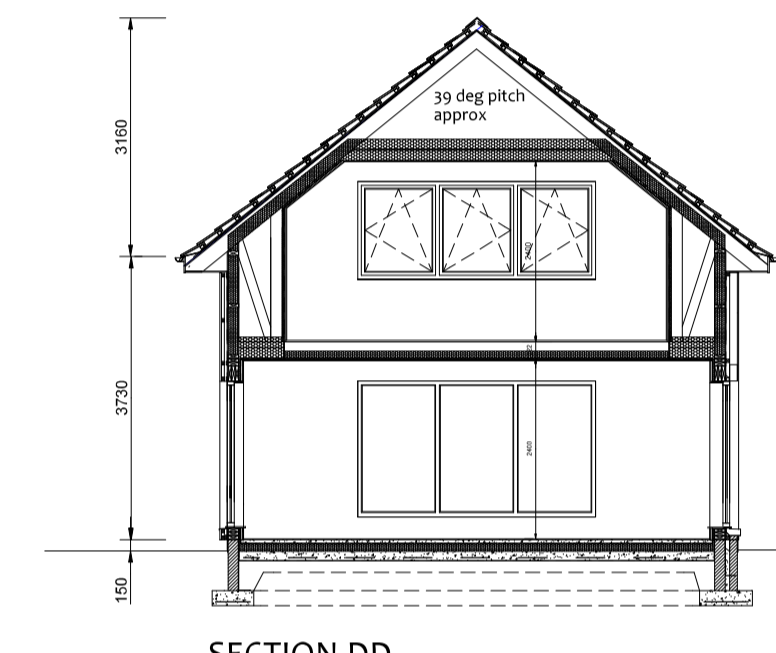

SECTION DD

Escape Window:  
Min 450mm x 450mm, total 0.33m<sup>2</sup> min  
min 800mm, min 1000mm clear all heights.


PROPOSED FINISHES

WALLS  
GlenKam Dry Dash Render, smooth cement basecourse  
Dressed Scottish boards with clear stain to maintain finish


ROOF  
Marley Edgemere™ Slate Range® concrete interlocking tiles.  
Colour Anthracite Grey

WINDOWS  
Anthracite Grey upvc


RW GOODS  
Marley Deepflow Gutter, 68mm dia downpipes, Black finish

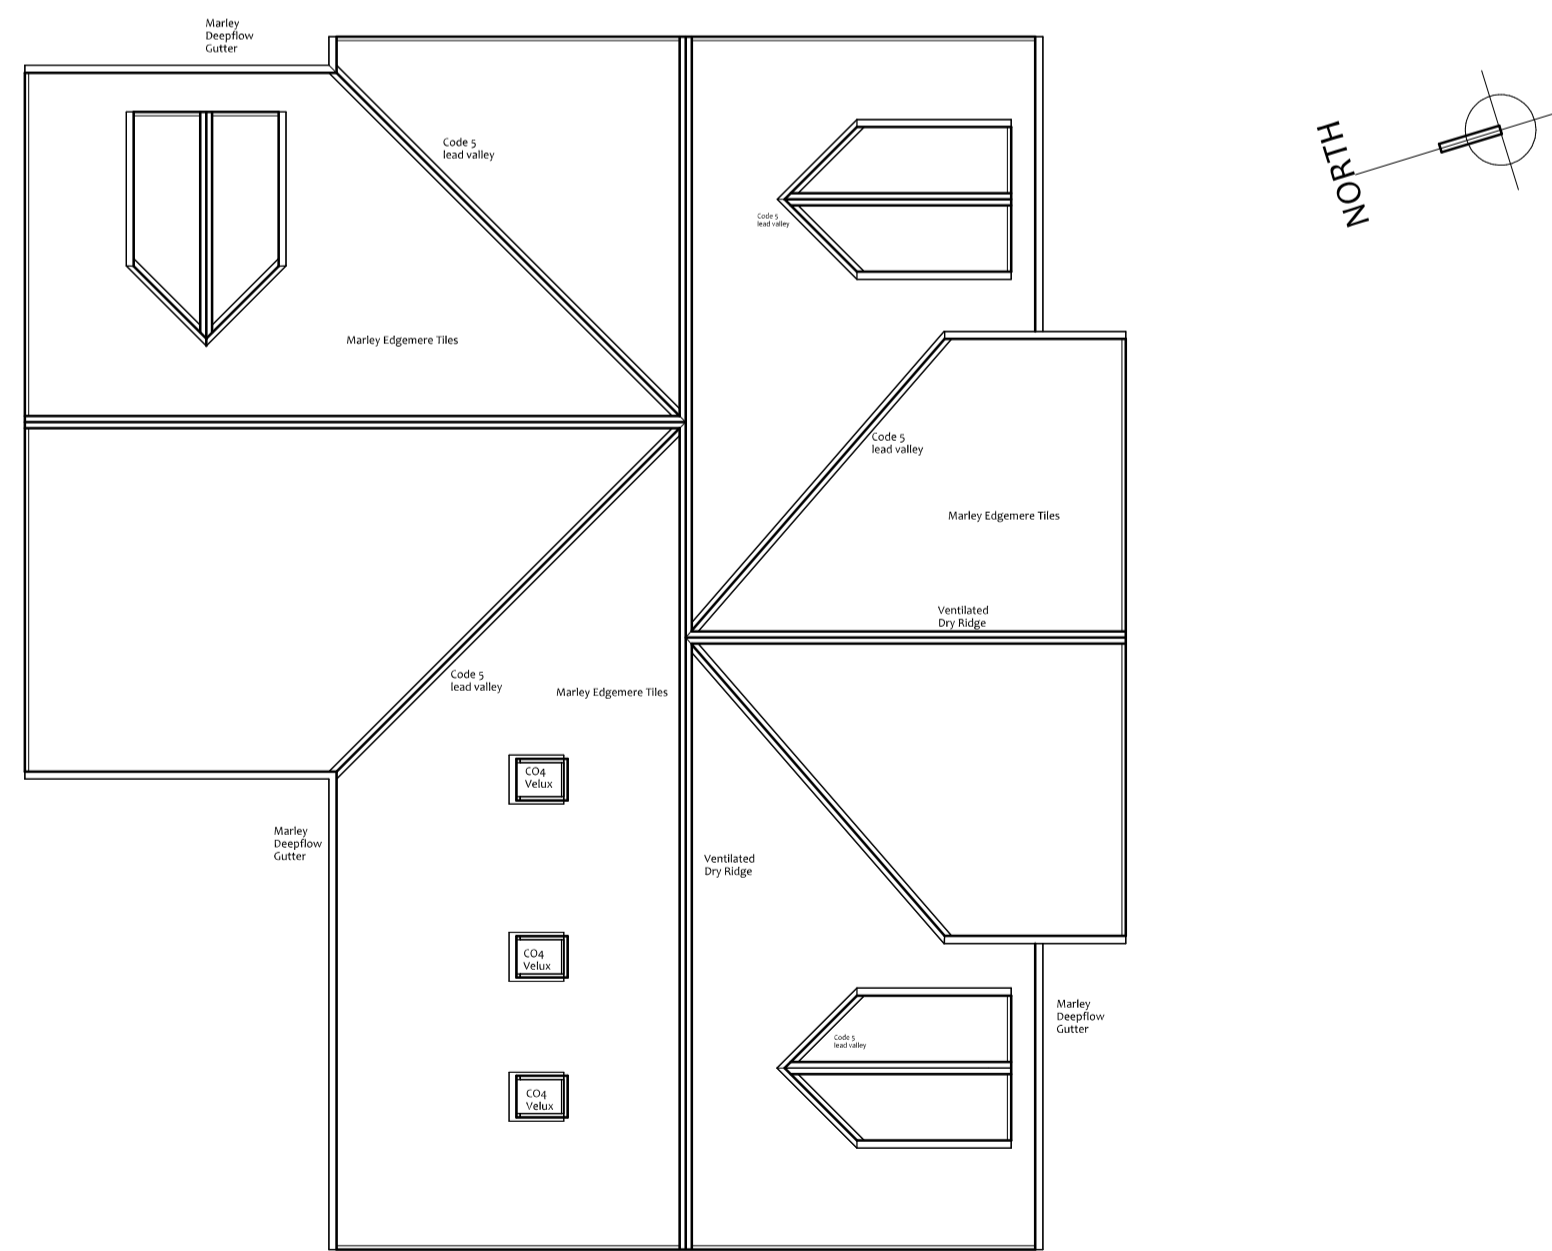


ROOF PLAN

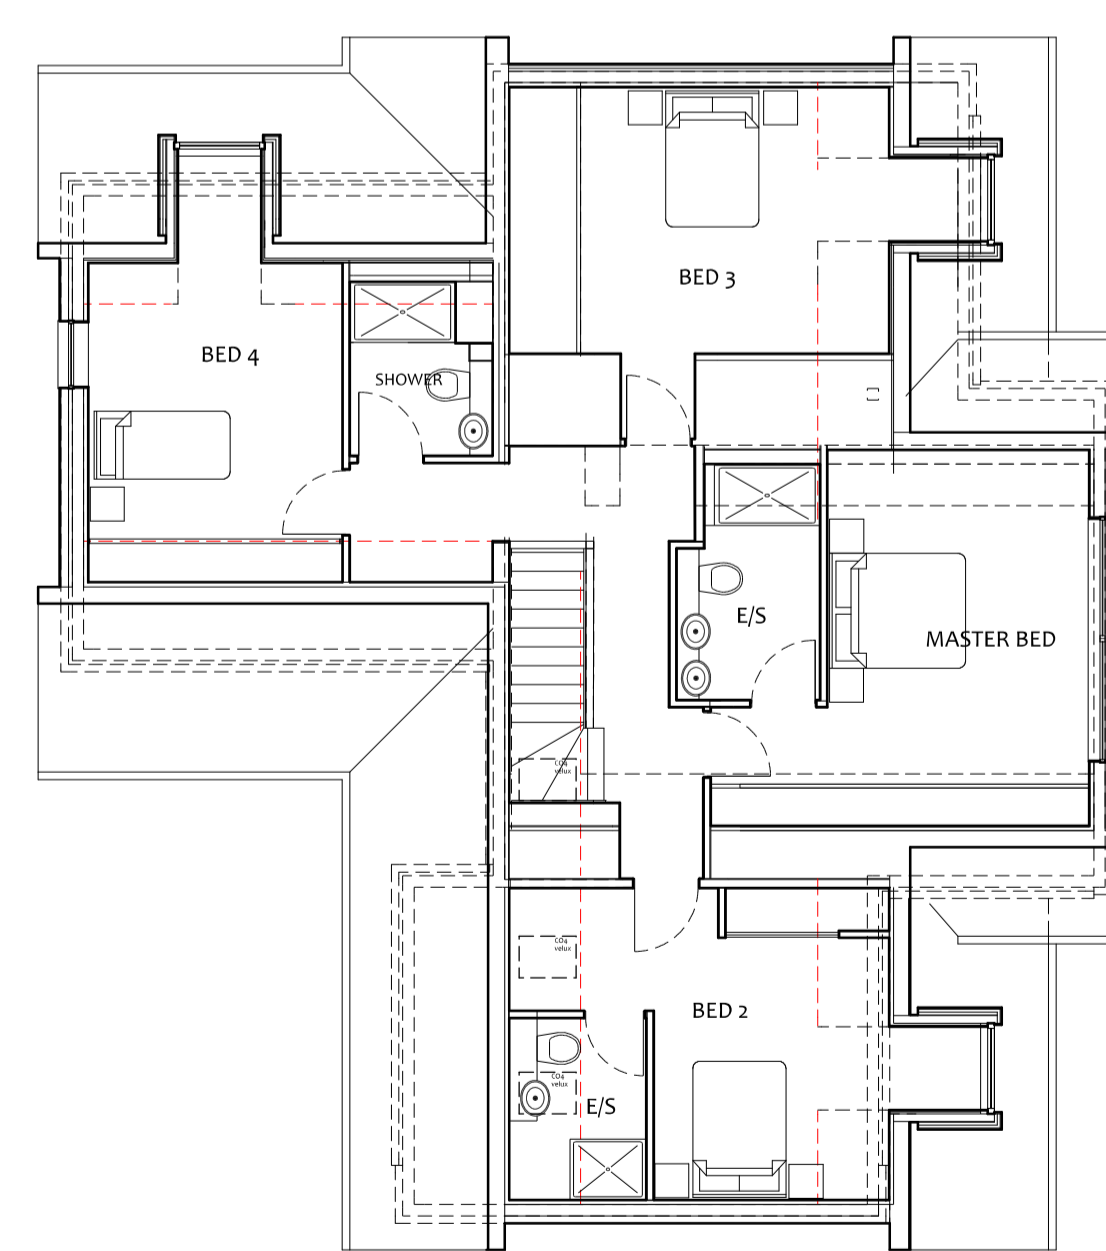

UPPER FLOOR PLAN

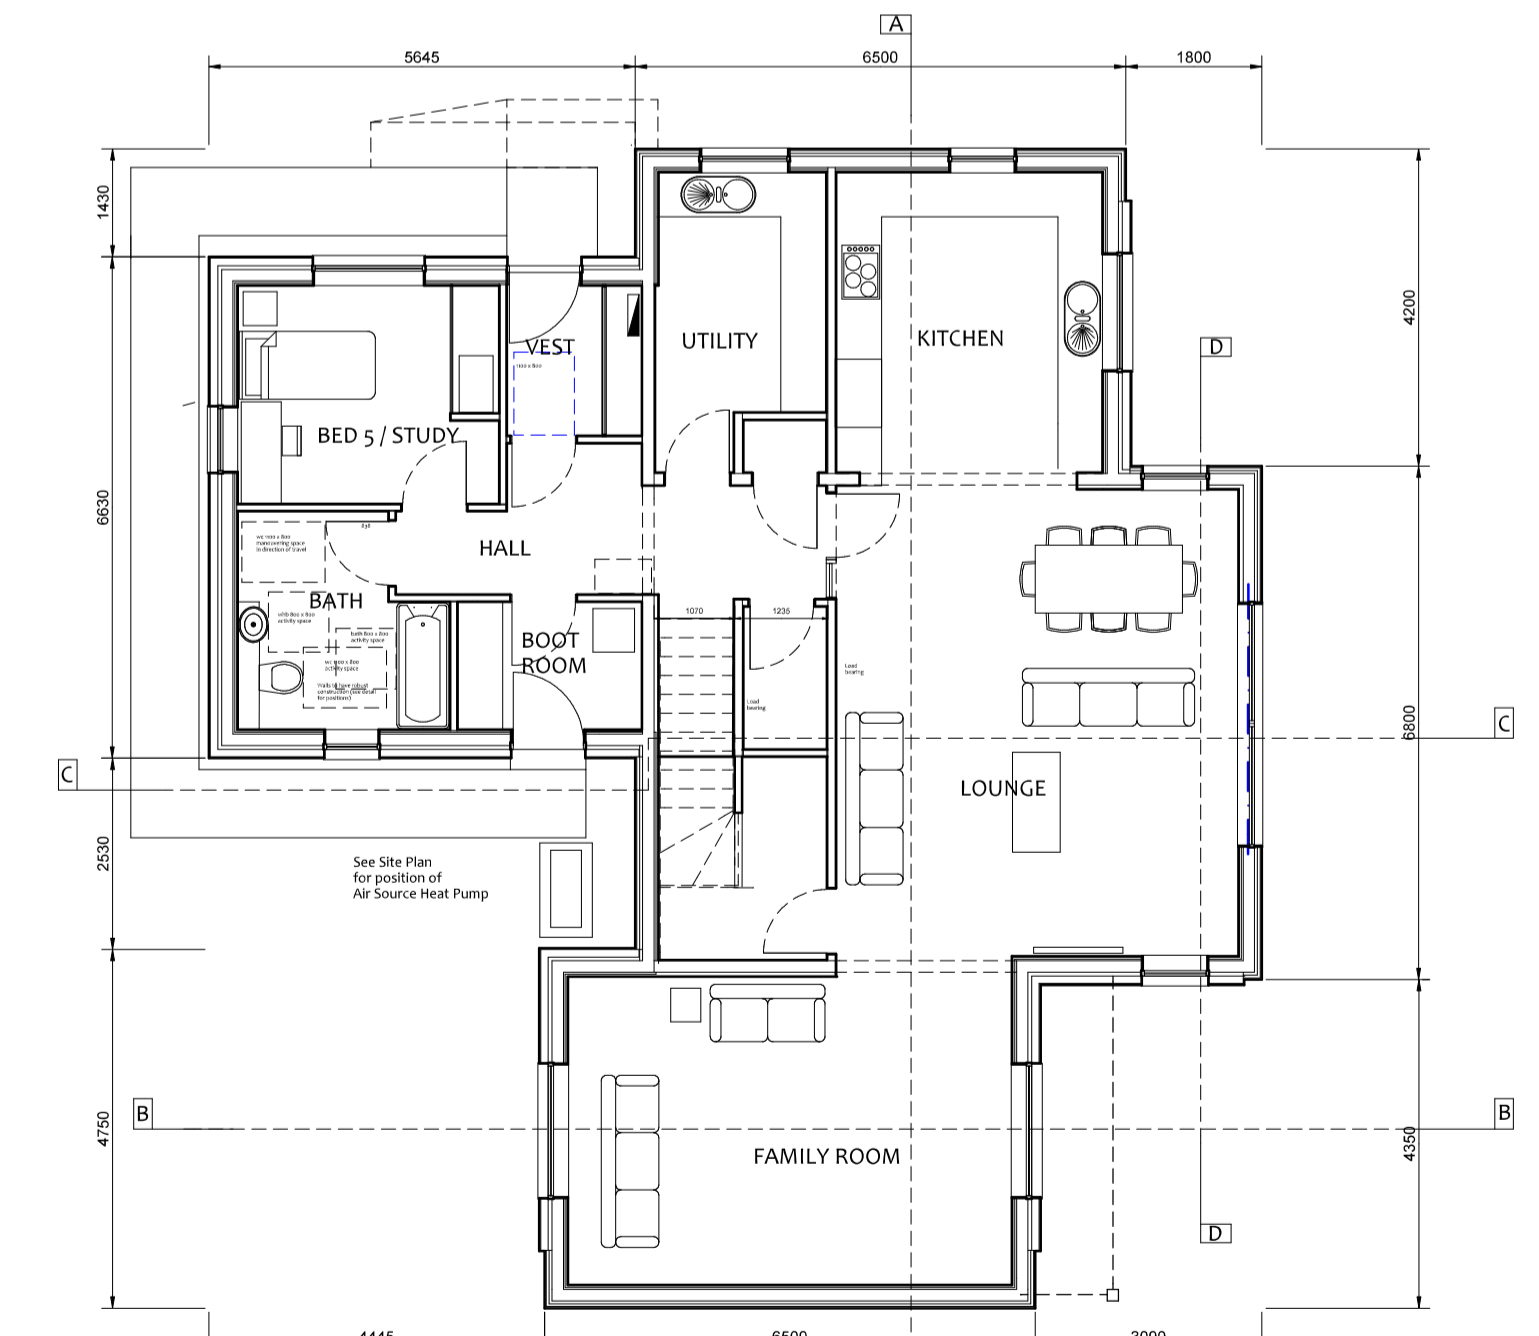

GROUND FLOOR PLAN

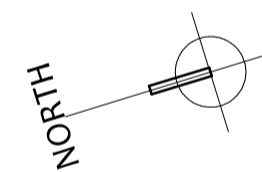

NEWSEAT OF SCHIVAS

HOUSE TYPE A  
FLOOR PLANS, SECTIONS, ELEVATIONS  
Drg No. 2303 A (P)01 1:100 @ A1 02/24

Stephen G Brown Architect Ltd  
22 Millwood Road, Ellon, AB41 9FA  
01358 720250 M 07483887685  
stephenbrown.architect@btopenworld.com  
stephenbrownarchitect.co.uk

