




EXISTING GROUND FLOOR PLAN. SCALE 1:100

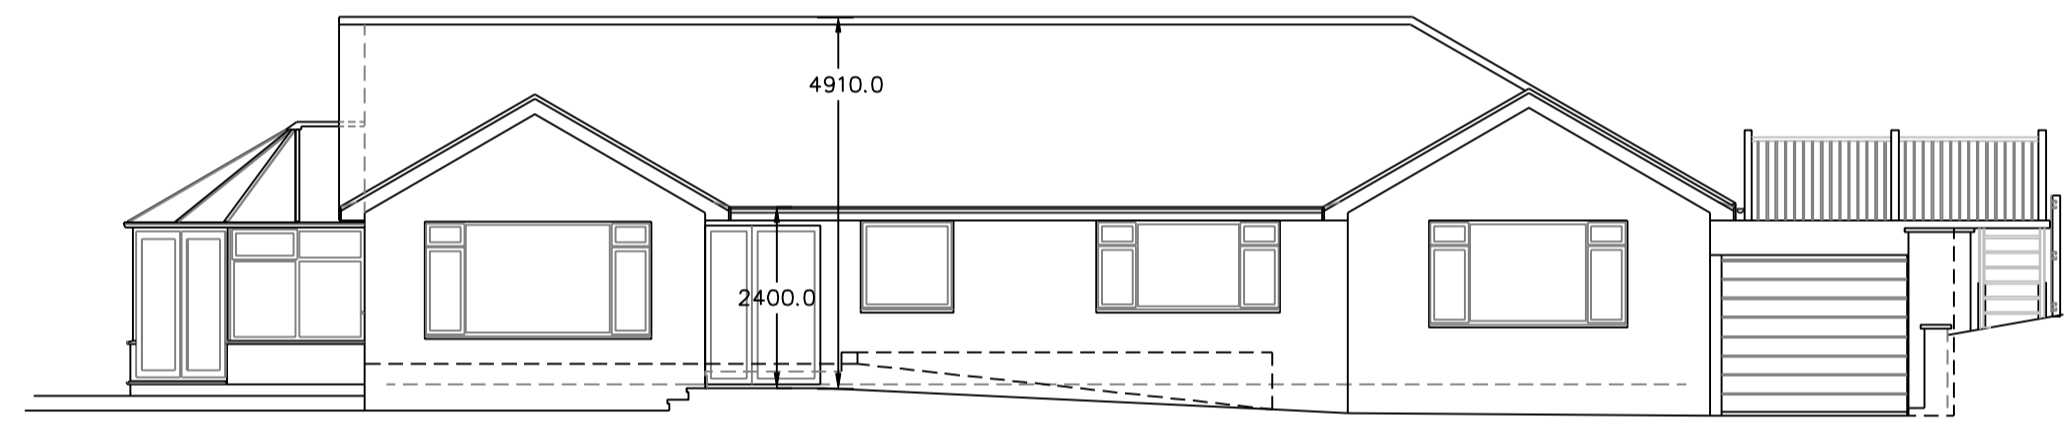


EXISTING FRONT ELEVATION 'A'. SCALE 1:100

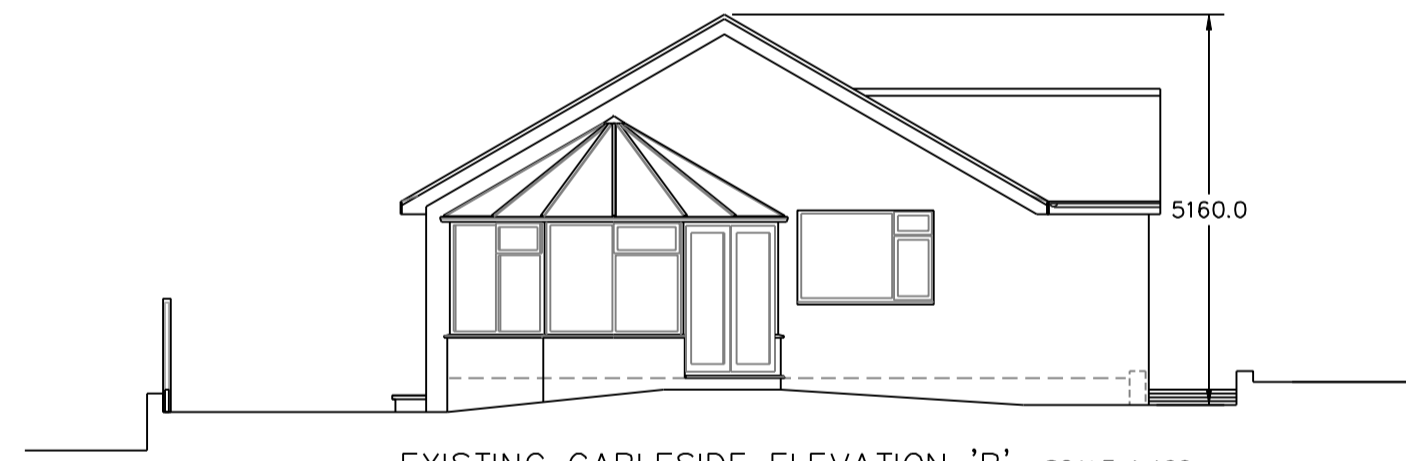


EXISTING GABLESIDE ELEVATION 'B'. SCALE 1:100

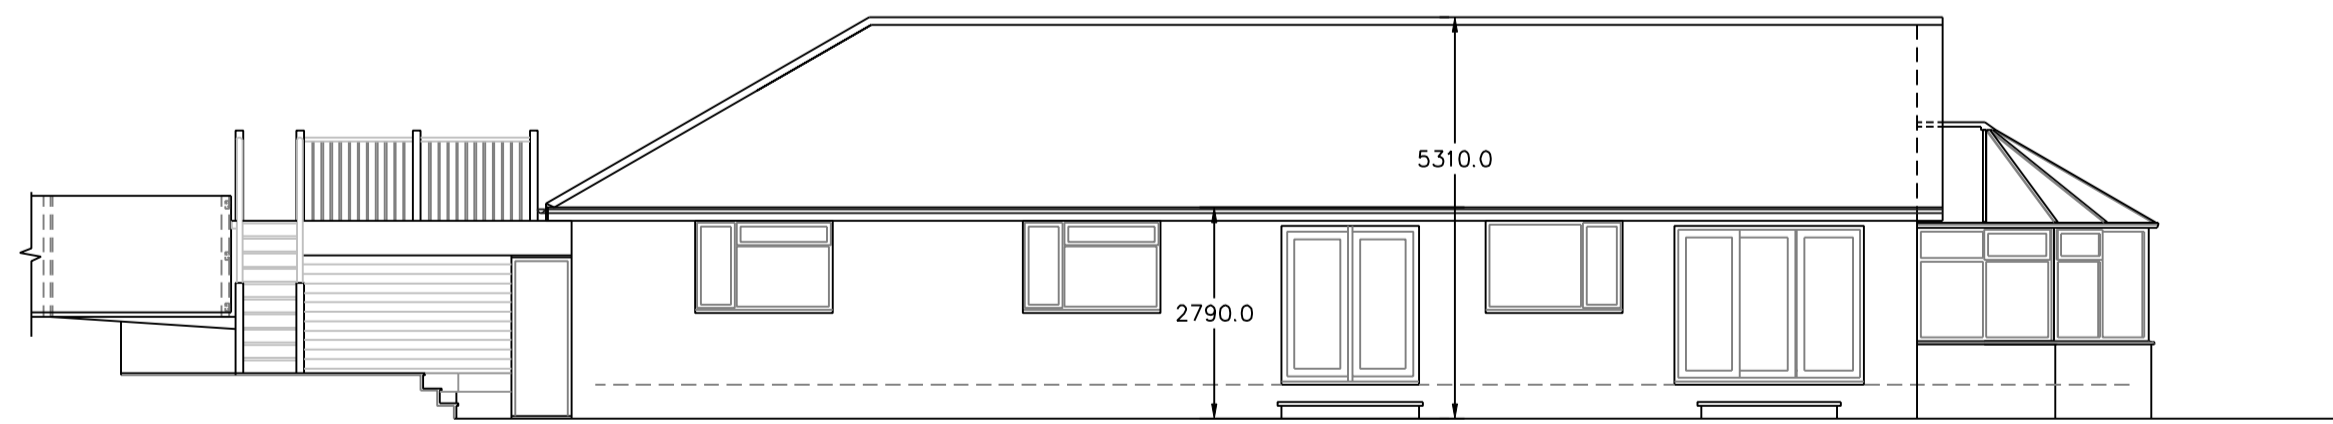


EXISTING REAR ELEVATION 'C'. SCALE 1:100

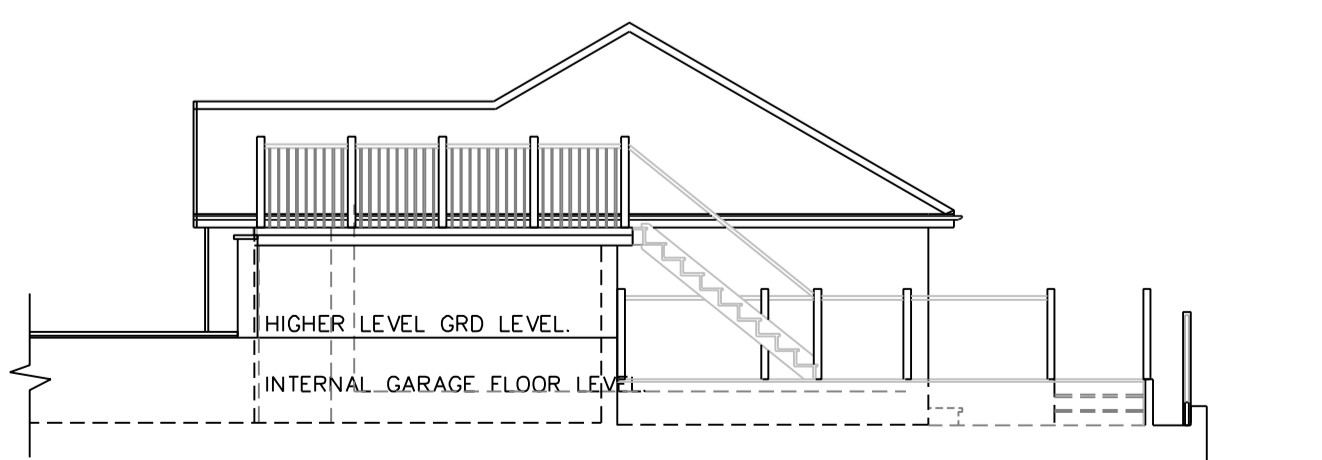

EXISTING HIPPED SIDE ELEVATION 'D'. SCALE 1:100

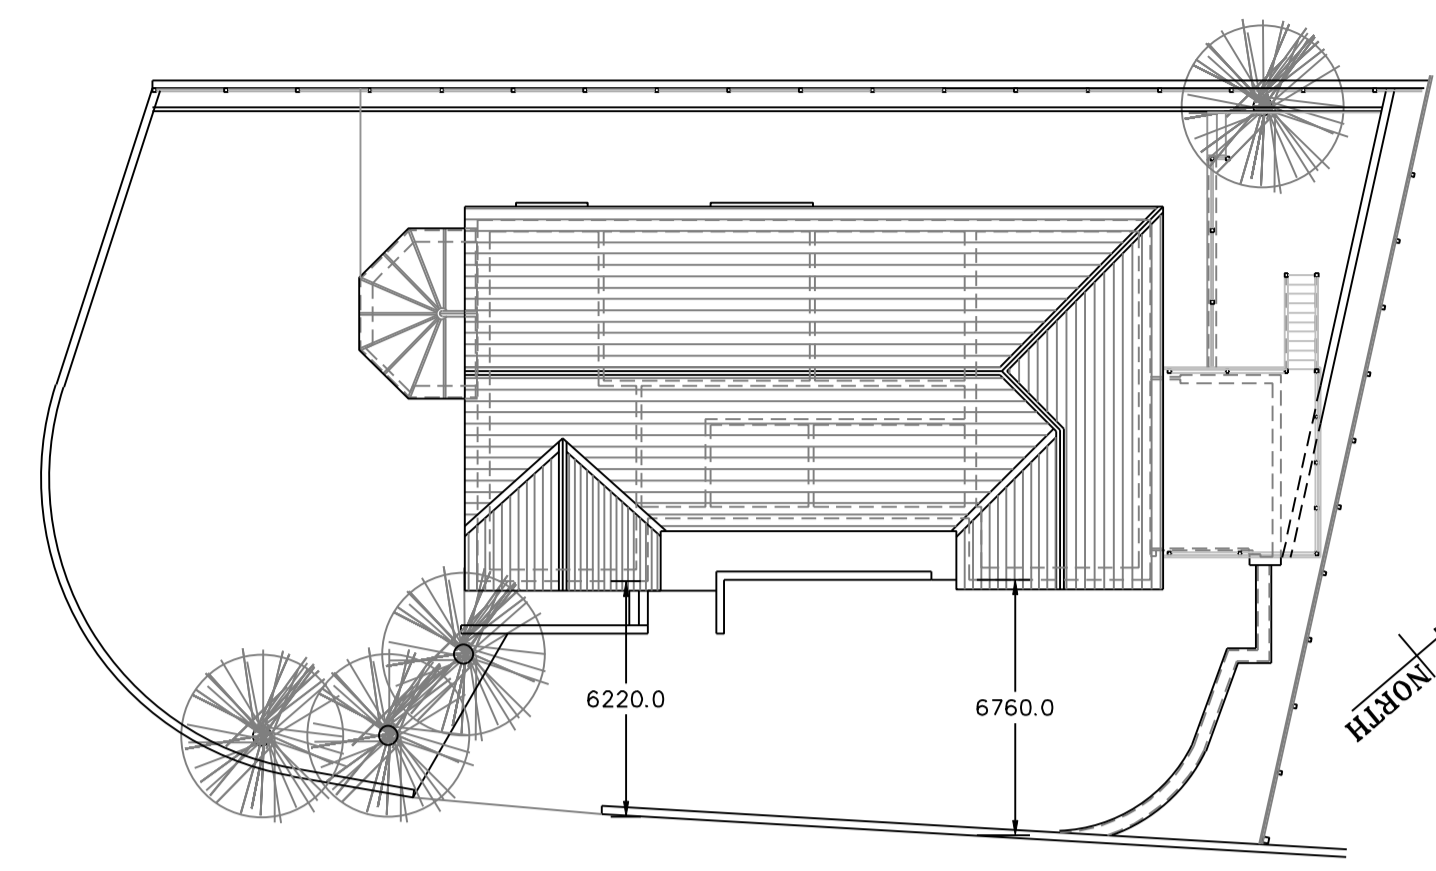


EXISTING ROOF/SITE PLAN. SCALE 1:200

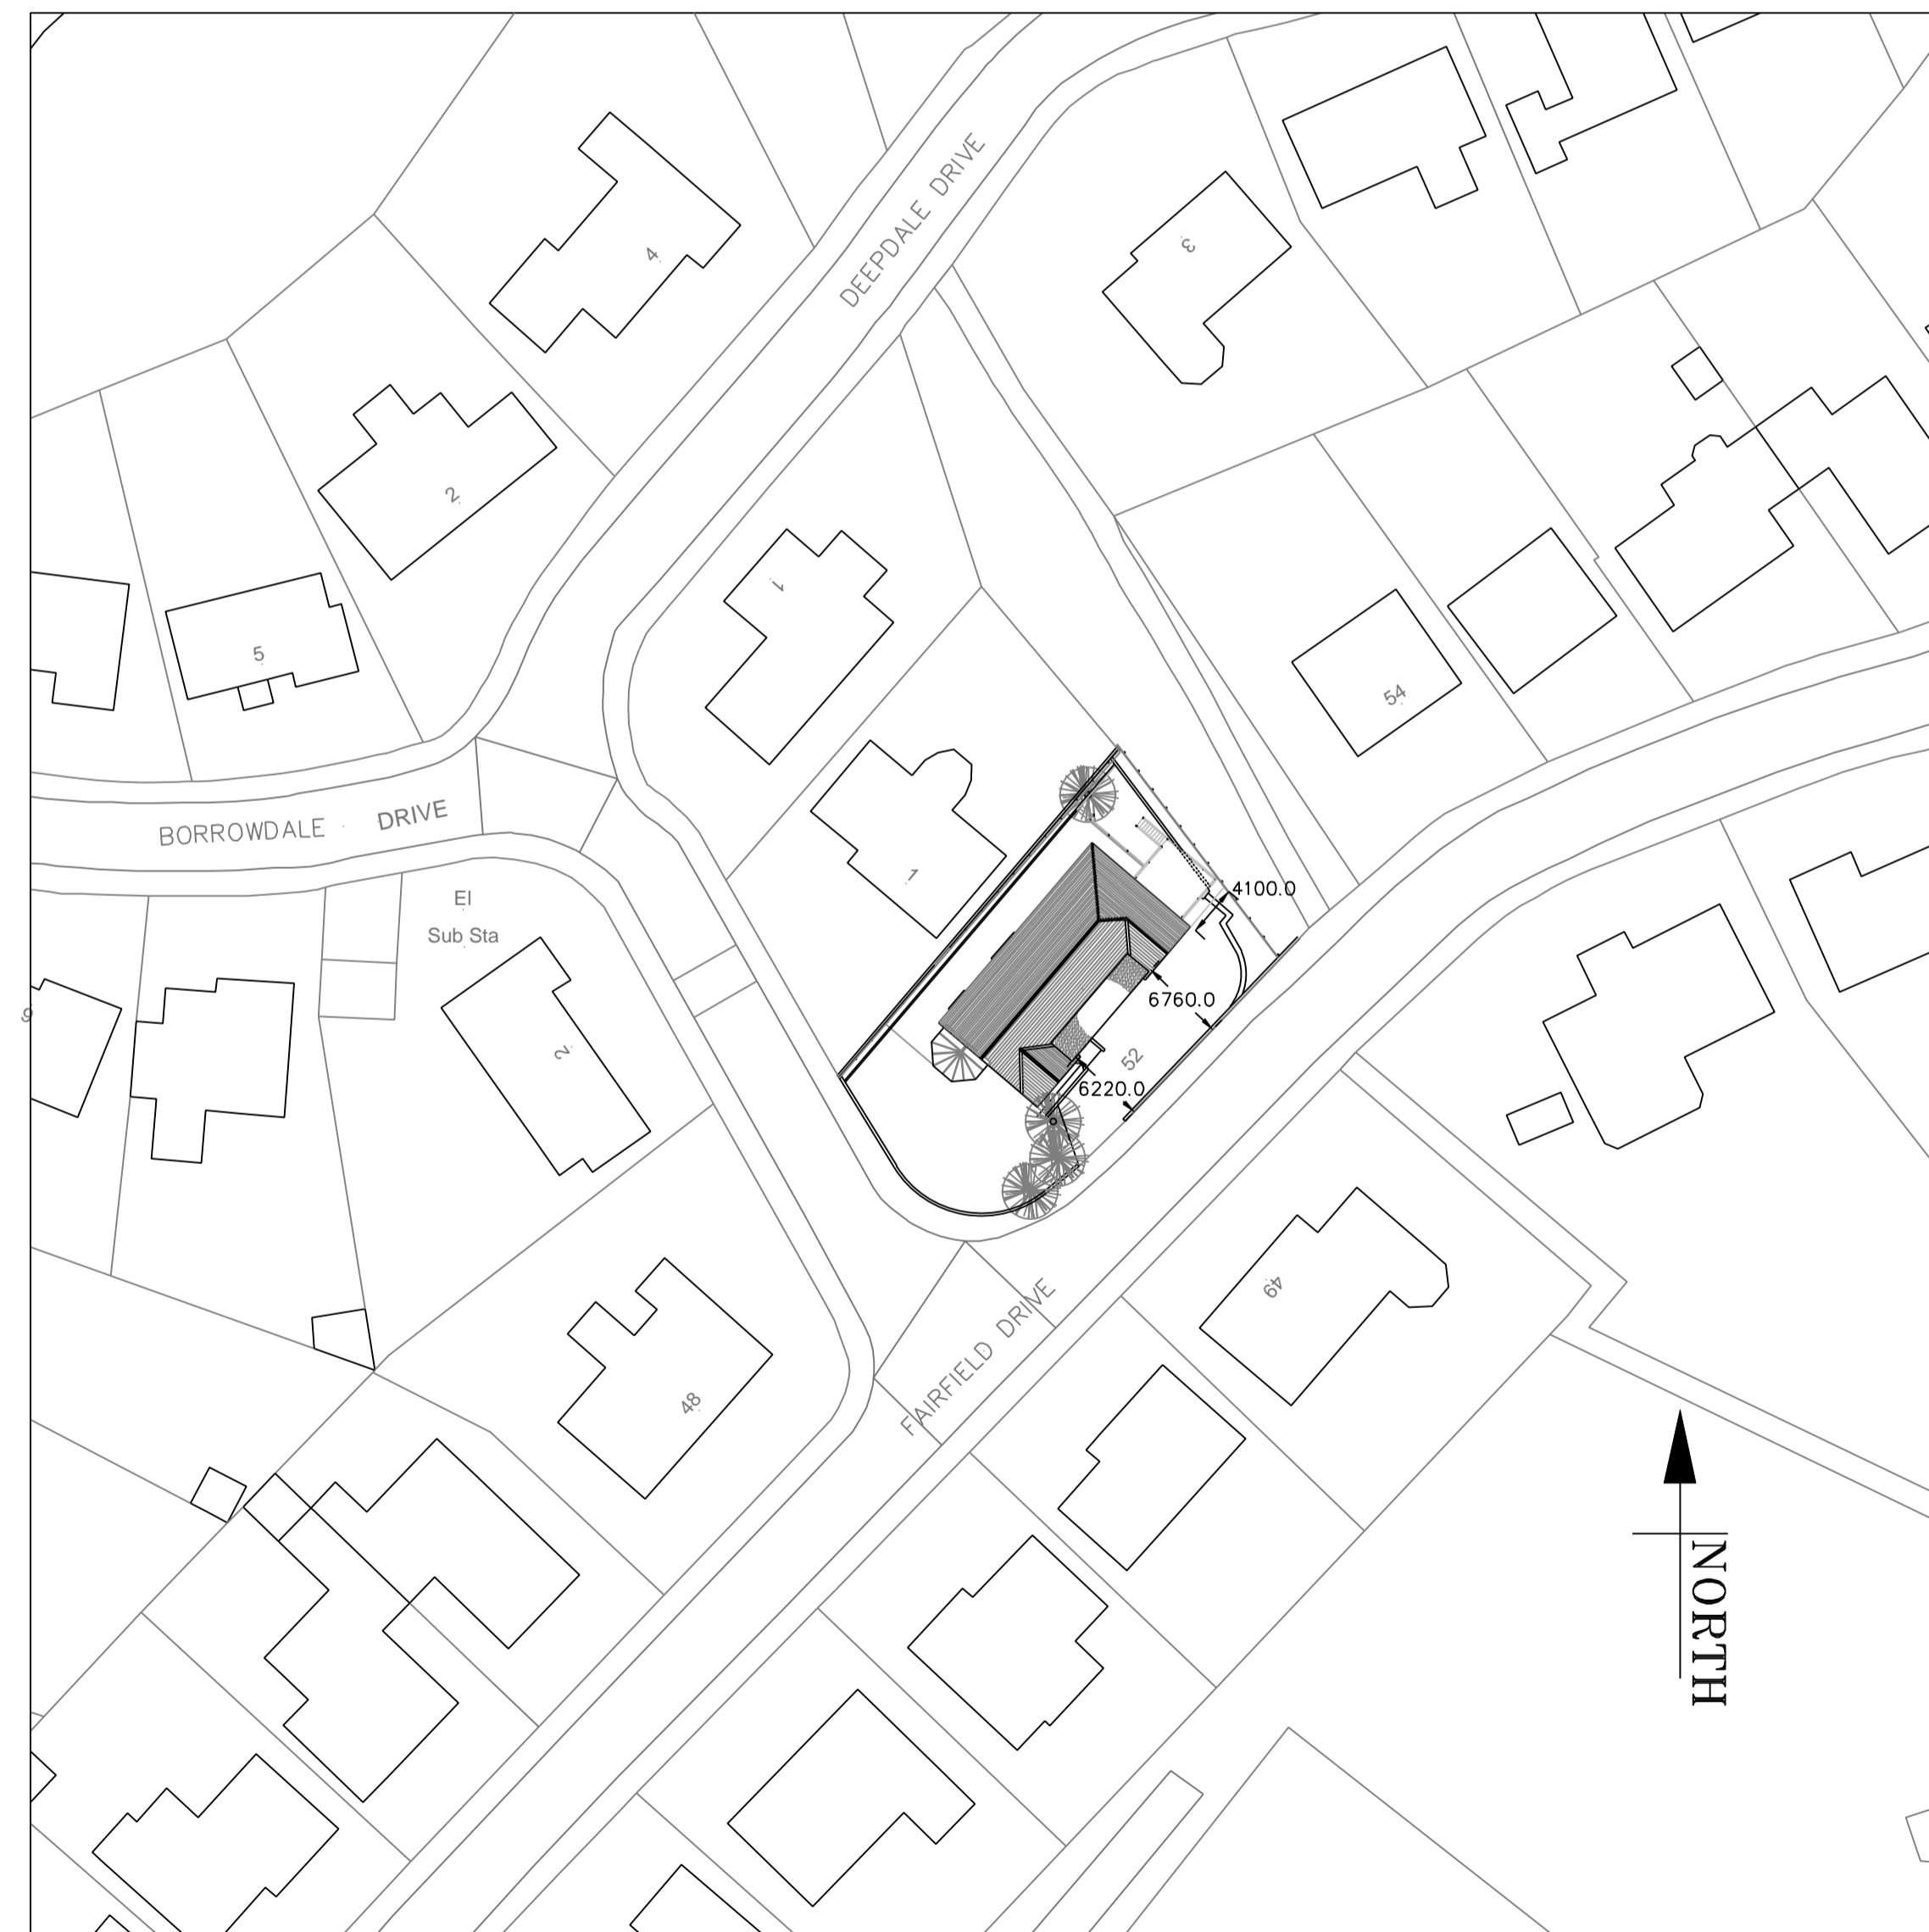

Crown Copyright and database rights 2023 OS Licence no. 100041041

PROPOSED SITE PLAN. SCALE 1:500

 

NOTE: THESE PLAN COPIES ARE FOR PLANNING APPROVAL PURPOSES ONLY.

No reliance should be placed upon dimensions which are scaled off this drawing: please see annotations.

Revision	Date	By	Check
Issued	18/03/24		
	20/03/24		
	27/03/24		
PLANNING DEPT	1	1	
CLIENT	1		
BUILDING REGS			

title
PROPOSED FRONT SINGLE STOREY EXTENSION TO FORM NEW UTILITY ROOM AND LARGER BEDROOM & ACCESS NEW RAMP TO FRONT ELEVATION AT:- 52 FAIRFIELD DRIVE, BURNLEY. BB10 2PU.

EXISTING GROUND FLOOR PLAN AND EXISTING ELEVATIONS.

YOUNUS KHAN
ARCHITECTURAL CONSULTANT
YOUNUS KHAN B.A (HONS) ARCH. DIP. ARCH. DESIGN CONSULTANT

date	drawn	checked	rev
MARCH 2024			
Scale	project no.	drawing no.	
1:100	3708	01	