
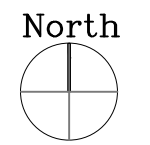


© this drawing and the building works depicted are the copyright of the Rural Architect Ltd and may not be reproduced or amended except by written permission. no liability will be accepted for amendments made by other persons.

all dimensions to be checked on site and architect notified of any discrepancies prior to commencement.  
**do not scale.**

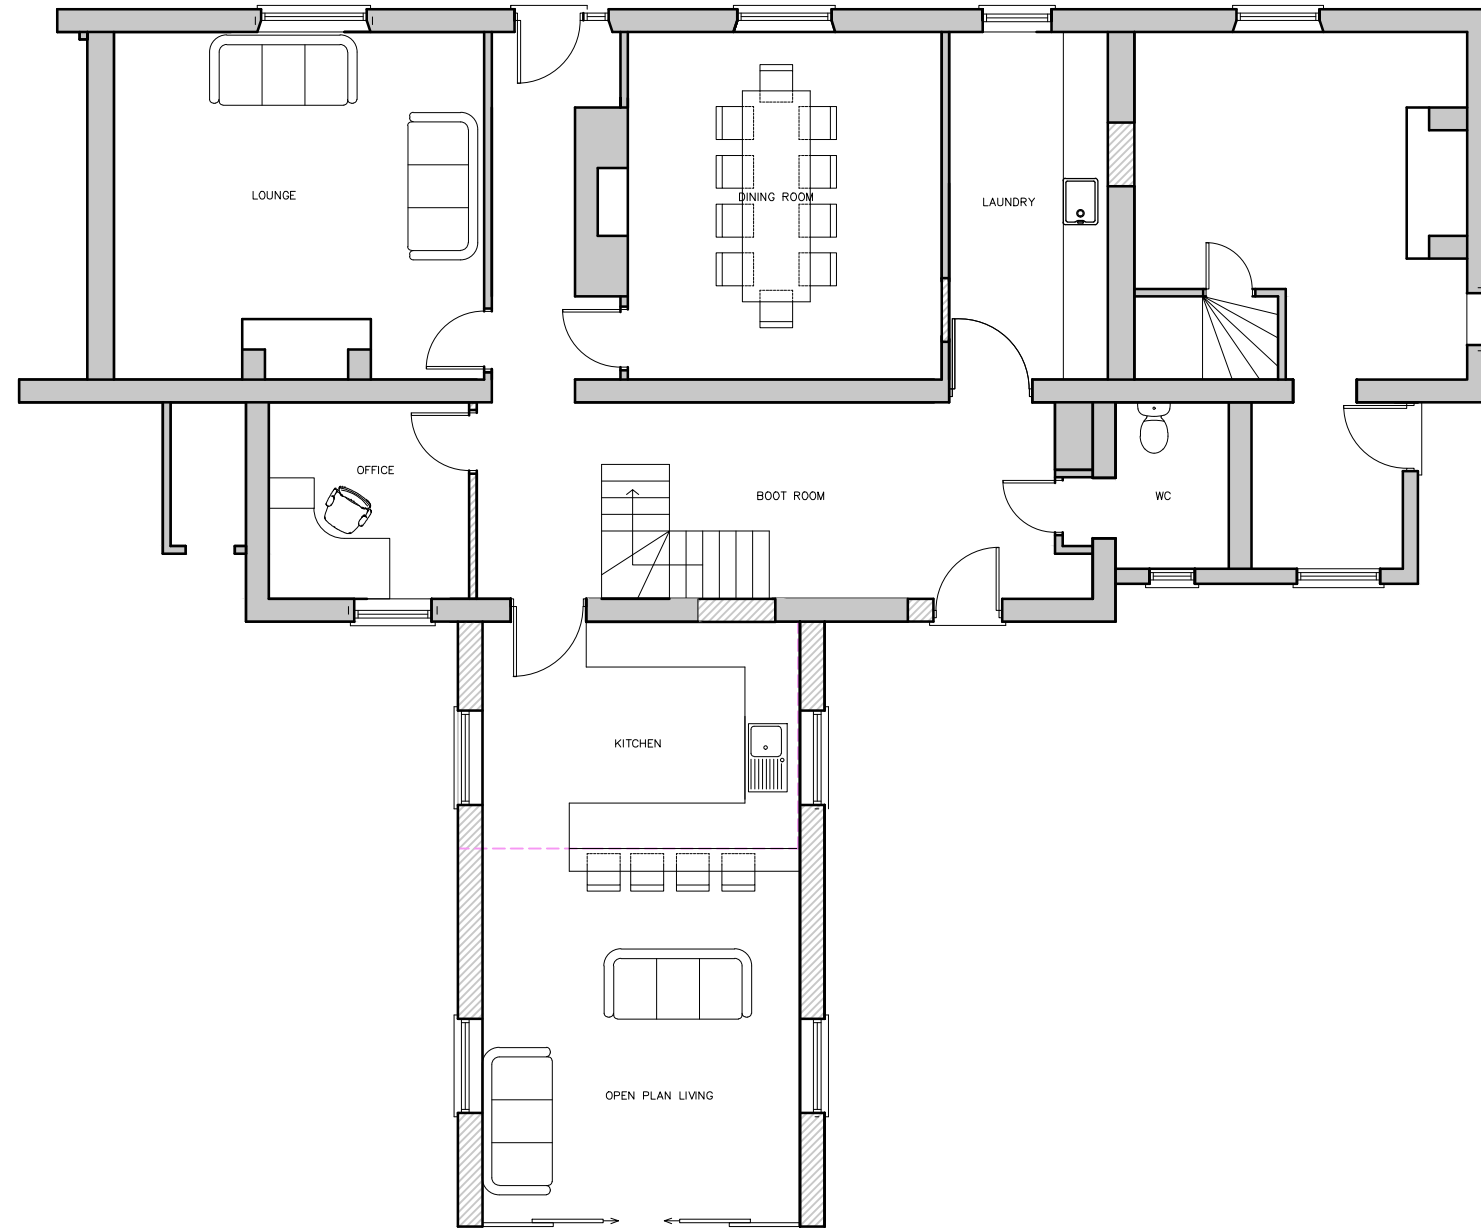

rev:	date:	comment(s):	name:
A	14.02.24	Revised following client comments	RCB

status: **PLANNING**

client: **MS L MEACHEM**

job: **THE OLD SWAN INN**

title: **PROPOSED GROUND FLOOR PLAN**

date: **FEB 2024** scale @ a3:1:100

job no: **24.07** drg no: **05A**



**THE RURAL ARCHITECT**



Ground Floor Plan