


Ground Floor Plan as Existing
GIA 166m2/1786sqft



First Floor Plan as Existing
GIA 161m2/1733sqft

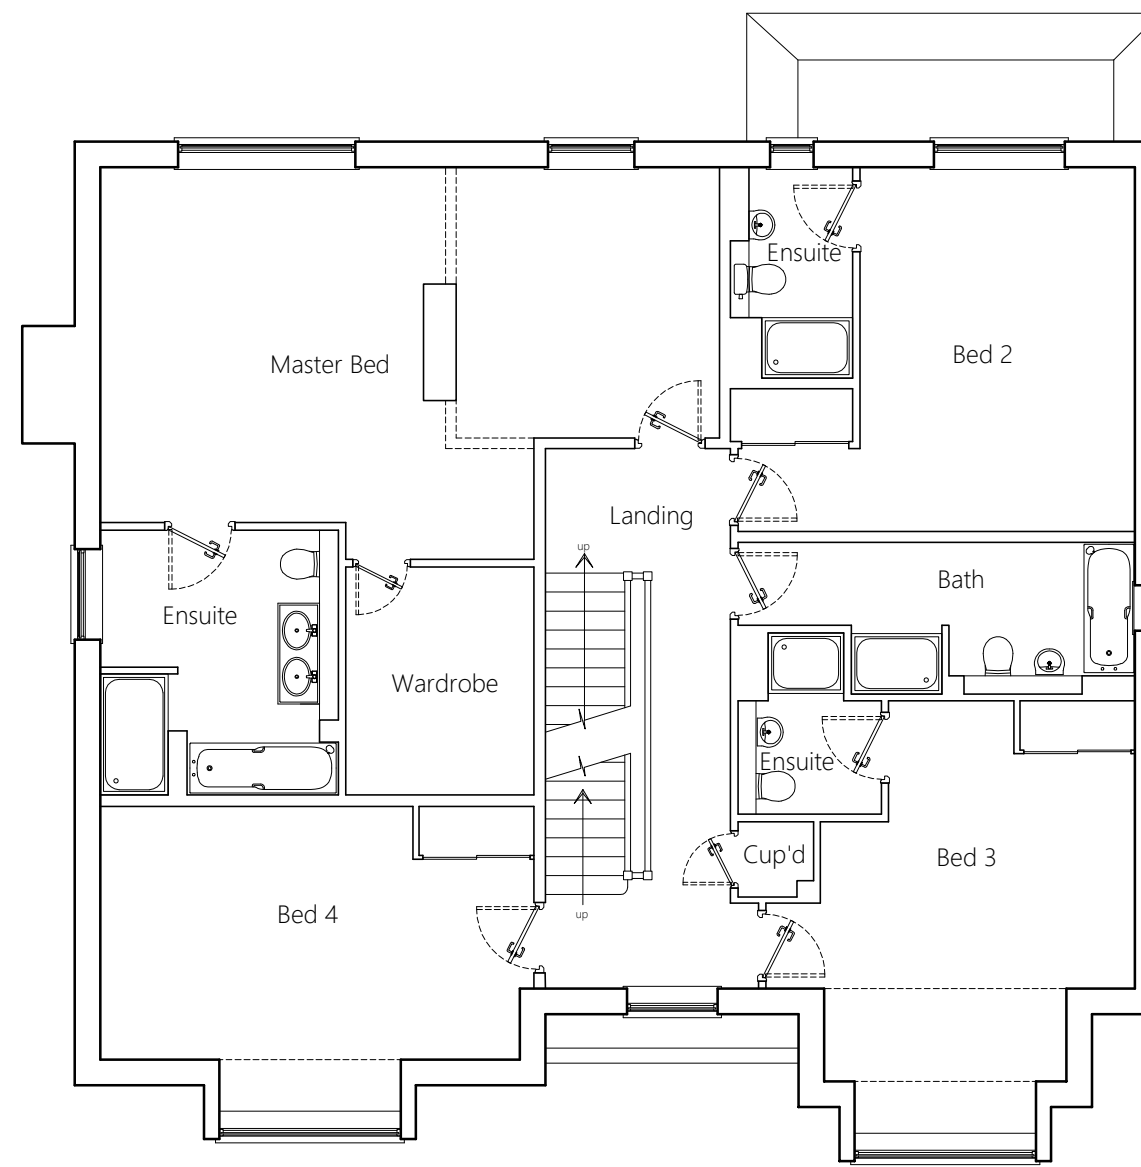

Client.
Mr & Mrs Lee Veitch

Project Title.
19 Priest Hill Close
Epsom
Surrey
KT17 3FD

Drawing Title.
Ground and First Floor Plans
as Existing

For Planning Approval

Scale 1:100@A3
Date Feb 2024
Drawn By MSM
Approved By

Do not scale from this drawing any discrepancies should be brought to the attention of the designers immediately. The information therein may only be suitable for discussion purposes and for obtaining Planning and Building Regulations Approval only and should not be relied upon for any other works. This drawing is copyright and may not be copied or altered in any way except by way of written permission from the designers.



Drawing No.
120224/P/01

Rev.
-