




Stone relief detail to facade


Proposed single-storey flat roof extension. Facing brickwork and mortar to match existing style and materials

Optional sliding-folding/sliding dark grey/black aluminum doors

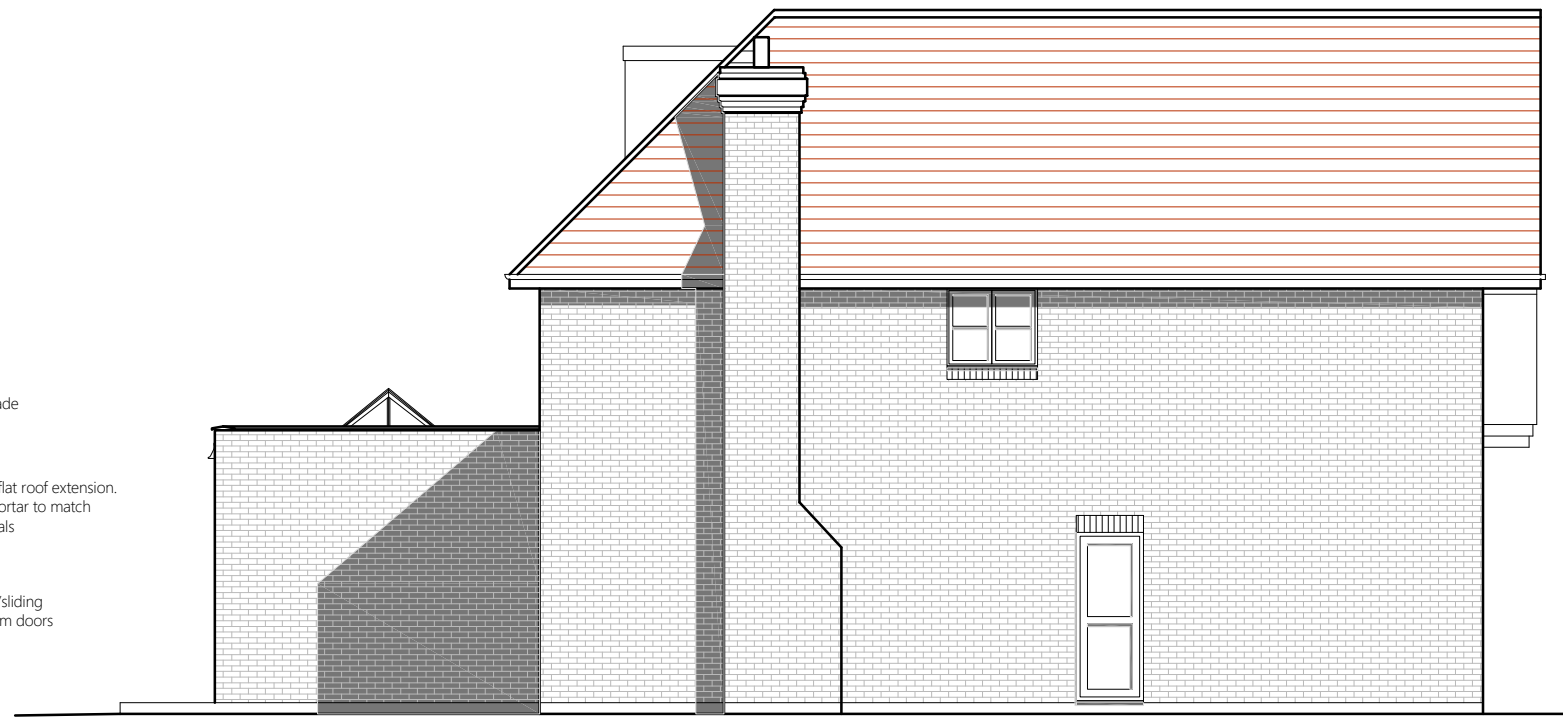

Rear Elevation as Proposed

Side Elevation as Proposed

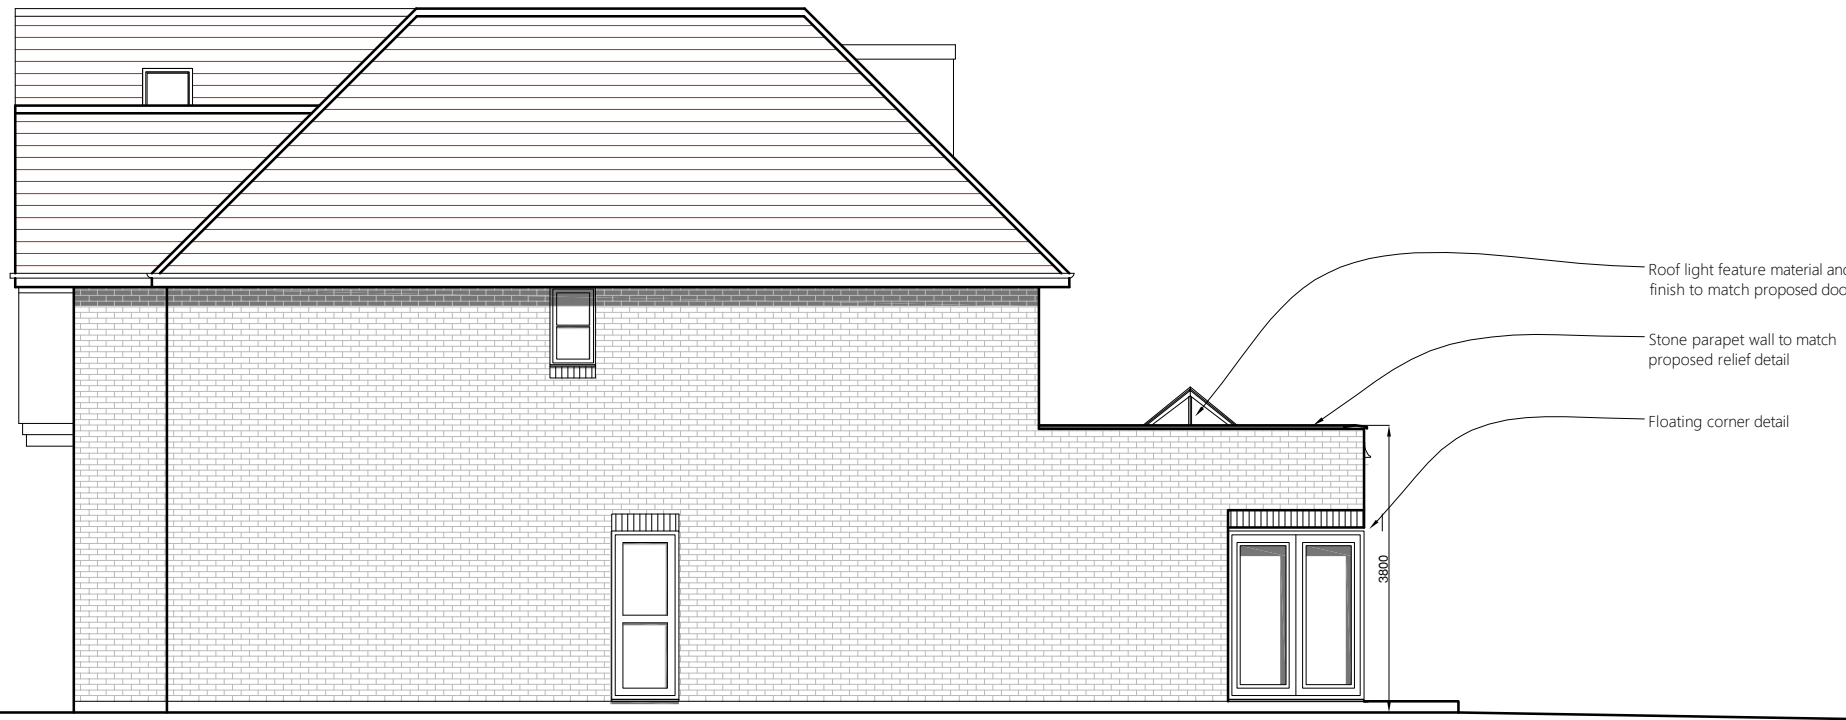

Roof light feature material and finish to match proposed doors

Stone parapet wall to match proposed relief detail

Floating corner detail

Side Elevation as Proposed



Client.
Mr & Mrs Lee Veitch


Project Title.
19 Priest Hill Close
Epsom
Surrey
KT17 3FD

Drawing Title.
Elevations as Proposed

For Planning Approval

Scale	1:100@A3	Drawn By	MSM
Date	Feb 2024	Approved By	

Do not scale from this drawing any discrepancies should be brought to the attention of the designers immediately. The information therein may only be suitable for discussion purposes and for obtaining Planning and Building Regulations Approval only and should not be relied upon for any other works. This drawing is copyright and may not be copied or altered in any way except by way of written permission from the designers.

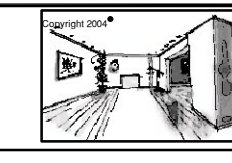

Drawing No.
120224/P/04

Rev.
-