


Ground Floor Plan

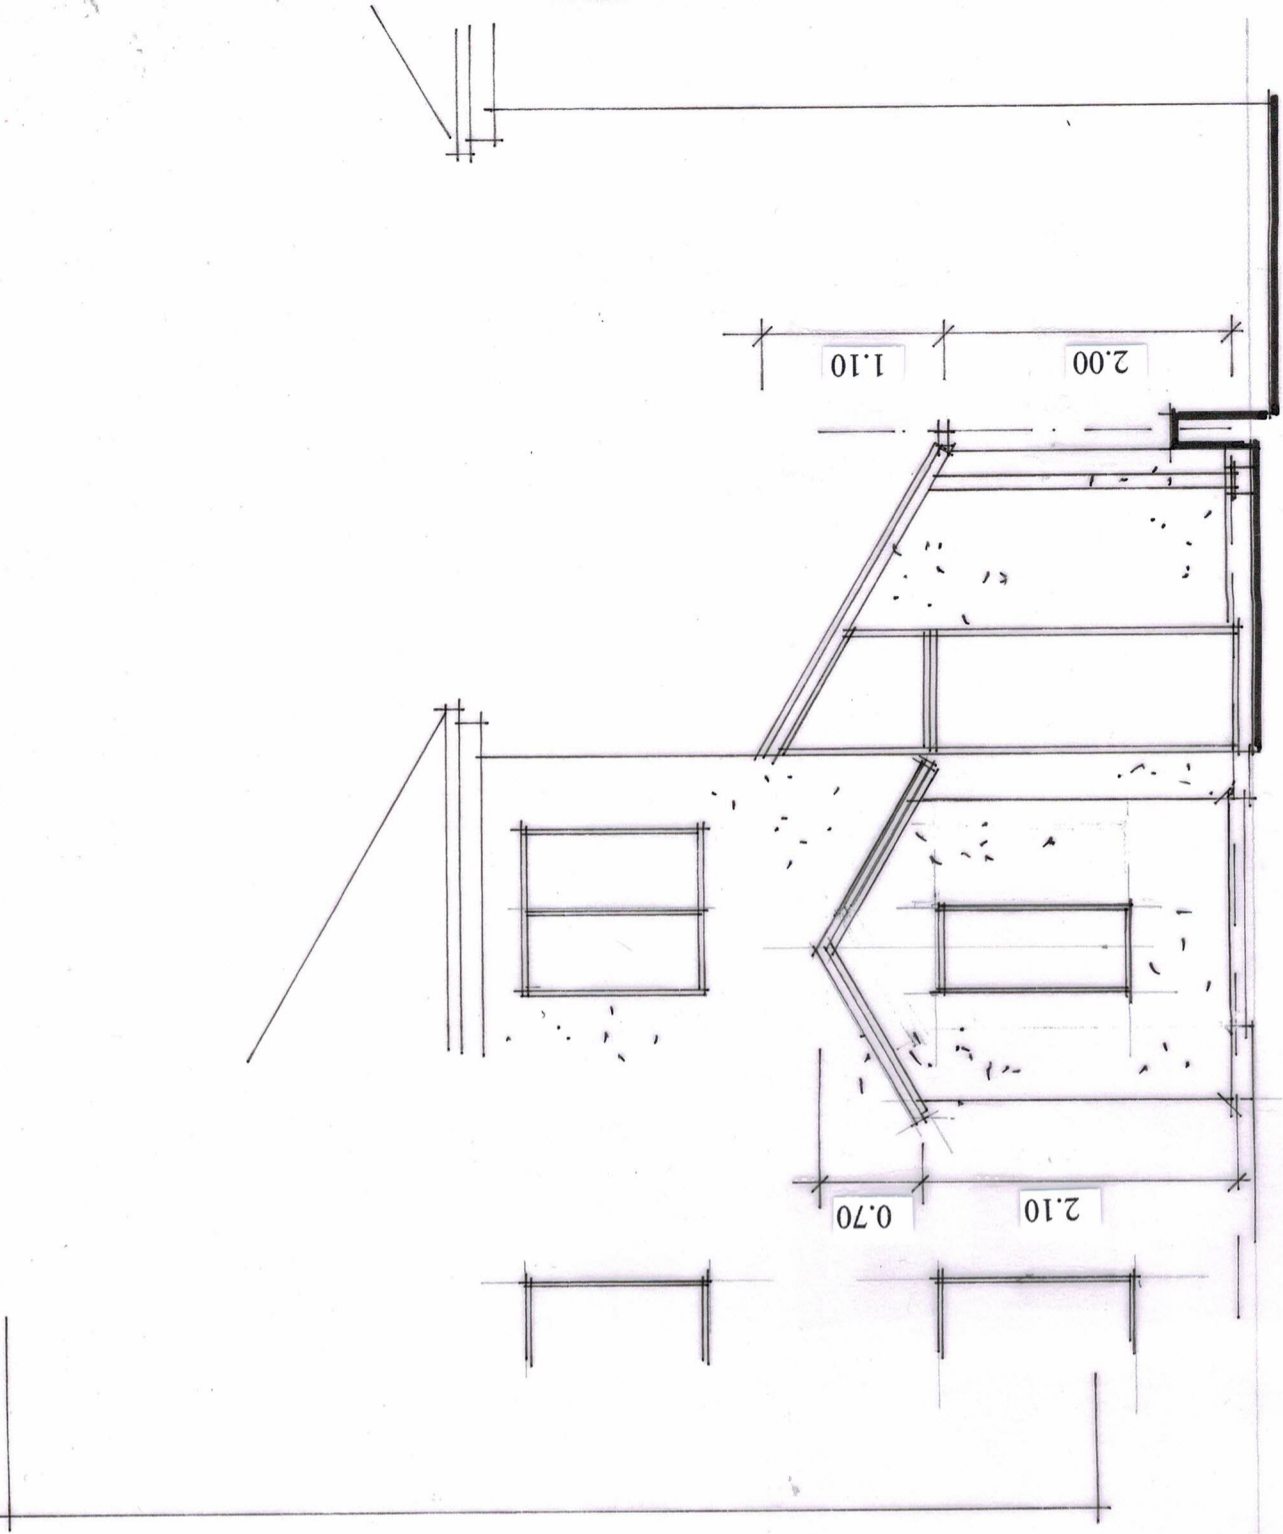

Part Front Elevation

*B. amended porch & gen. dims. March 2024.
A. Renwal revision Feb. 2024.*

<p>PARKER BEEVERS Chartered Architects and Building Surveyors Brock House, Spofforth, Harrogate, HG3 1AT. Tel 01937 590285, Mbl 07970 108005 e-mail: tim@parkerbevers.co.uk www.parkerbevers.co.uk</p>	<p>Client: Alan Kitchener Project: 10 Barley Fields, Wetherby. Front porch / Side extension. Title: Proposed Plan & Part Elevation.</p>	<p>Dwg. No.: 1774 / 24 / 03 Scale : 1:50 Date : Jan 2024</p>
---	---	--