

Front Elevation


concrete pointing.

black plastic v.w. goods.


render walling with
painted brick banding.

white plastic door & windows.

existing frontage stone planter &
steps.

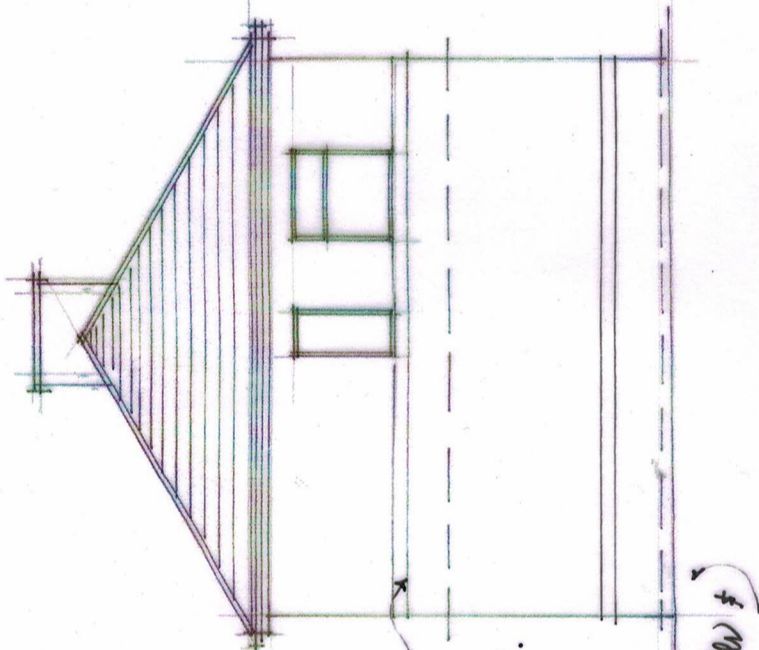

Side Elevation

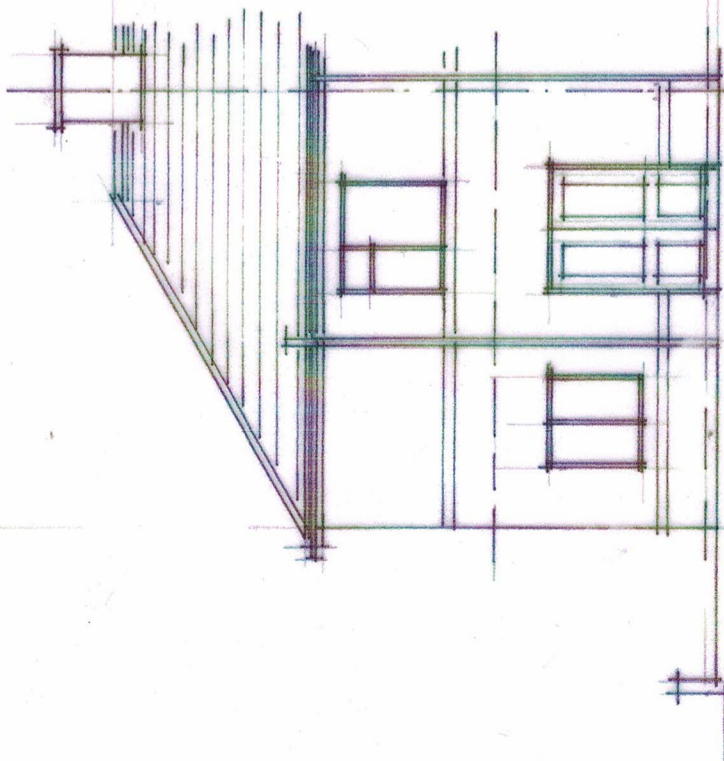

Rear Elevation

A. gen. notation. March 2024

<p>PARKER BEEVERS Chartered Architects and Building Surveyors Brock House, Spofforth, Harrogate, HG3 1AT. Tel 01937 590285, Mbl 07970 108005 e-mail : tim@parkerbeevers.co.uk www.parkerbeevers.co.uk</p>	<p>Client : Alan Kitchener Project : 10 Barley Fields, Wetherby. Front porch / Side extension. Title : Existing Elevations.</p>	<p>Dwg. No.: 1774 / 24 / 04 Scale : 1:100 Date : Feb 2024</p>
--	---	---