


# EXISTING GROUND FLOOR PLAN

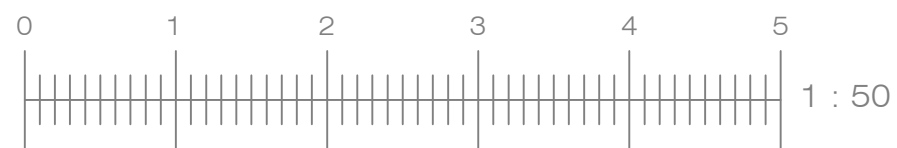

MARK GARROD ARCHITECT  
 81 The Drive Loughton Essex IG10 1HL  
 tel: 020 8502 1780 / 07962 215566 email: markgarrod@btinternet.com

Project  
 Proposed Extensions  
 42 Manbey Grove  
 Stratford London E15 1EX  
 Client  
 Rebecca Sibley

Drawing Title  
 EXISTING GROUND FLOOR PLAN  
 Scale 1:50 @ A3

Date created  
 October 2009 Drawing No **2313-01b**

This drawing is the copyright of Mark Garrod Architect