


PROPOSED 1ST FLOOR PLAN

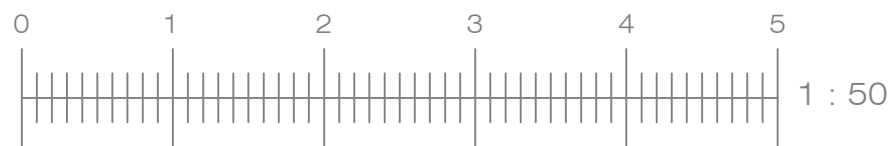

MARK GARROD ARCHITECT

81 The Drive Loughton Essex IG10 1HL

tel: 020 8502 1780 / 07962 215566 email: markgarrod@btinternet.com

Project

Proposed Extensions

42 Manbey Grove

Stratford London E15 1EX

Client

Rebecca Sibley

Drawing Title

PROPOSED 1ST FLOOR PLAN

Scale 1:50 @ A3

Date created
October 2009

Drawing No **2313-05b**

This drawing is the copyright of Mark Garrod Architect