


EXISTING 1ST ROOF PLAN

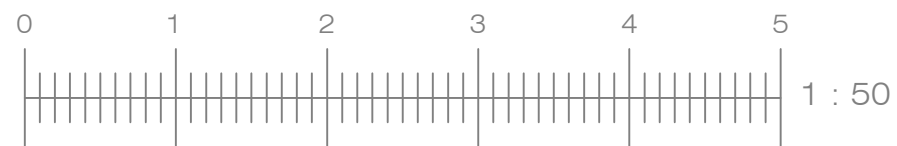

---

MARK GARROD ARCHITECT

81 The Drive Loughton Essex IG10 1HL

tel: 020 8502 1780 / 07962 215566 email: markgarrod@btinternet.com

---

Project

Proposed Extensions

42 Manbey Grove

Stratford London E15 1EX

Client

Rebecca Sibley

---

Drawing Title

EXISTING ROOF PLAN

Scale 1:50 @ A3

---

Date created  
October 2009

Drawing No **2313-08**

This drawing is the copyright of Mark Garrod Architect

---