



**GROUND FLOOR PLAN
(PROPOSED)**


Scale 1 : 100 @ A3

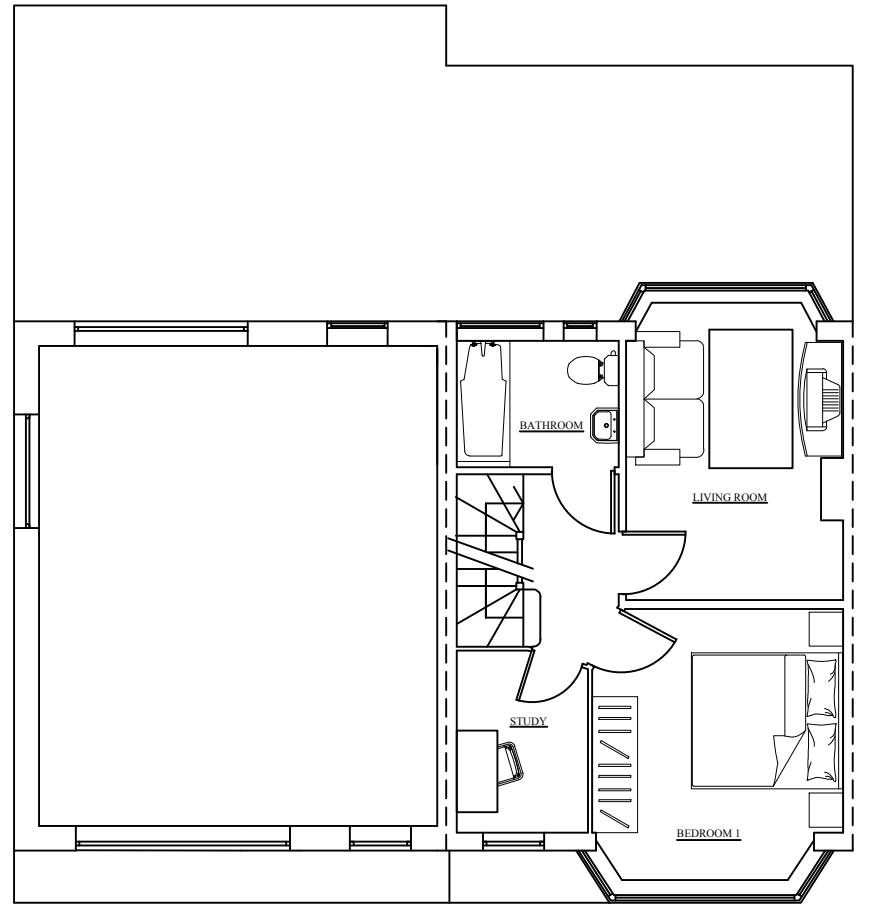

**FIRST FLOOR PLAN
(PROPOSED)**

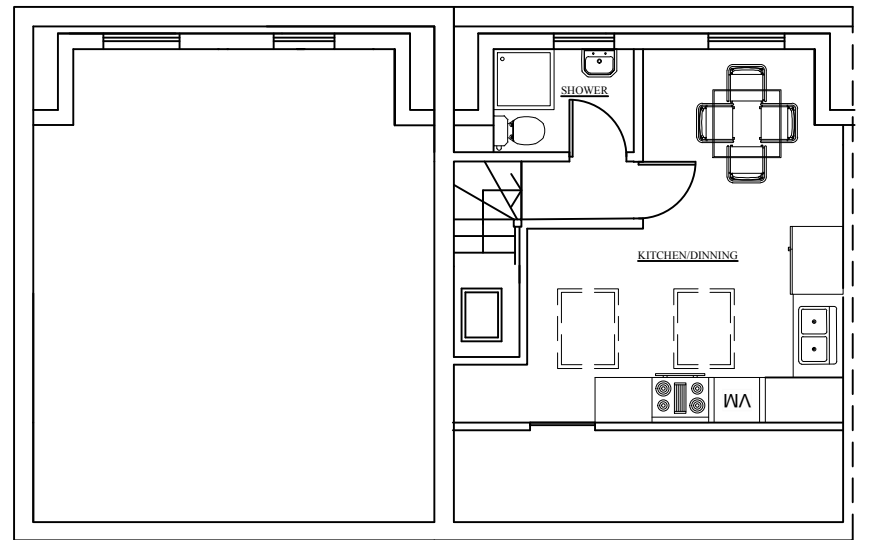

**LOFT PLAN
(PROPOSED)**

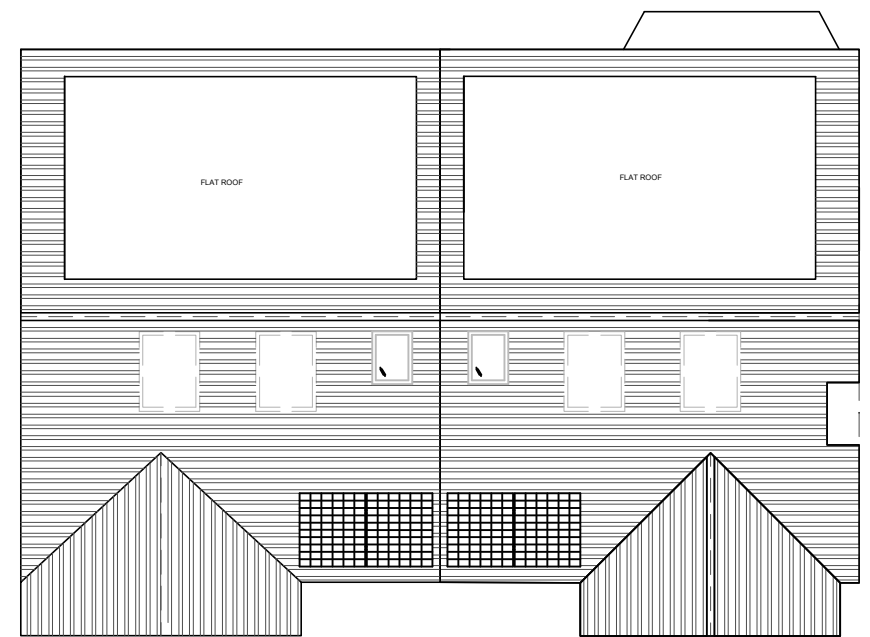

**ROOF PLAN
(PROPOSED)**

Property Address	Client	Scale	ARM Design & Build Ltd Suit 210, Kingfisher House, Restmor Way, Wallington, England, SM6 7AH Telephone: 07816587548
469 & 469A Gander Green Lane, North Cheam, SM3 9RA	Description	1:100 @ A3	
	Proposed Plans	Drawing No. 009-469GGL	