




FRONT ELEVATION  
(PRE-EXISTING)



SIDE ELEVATION  
(PRE-EXISTING)

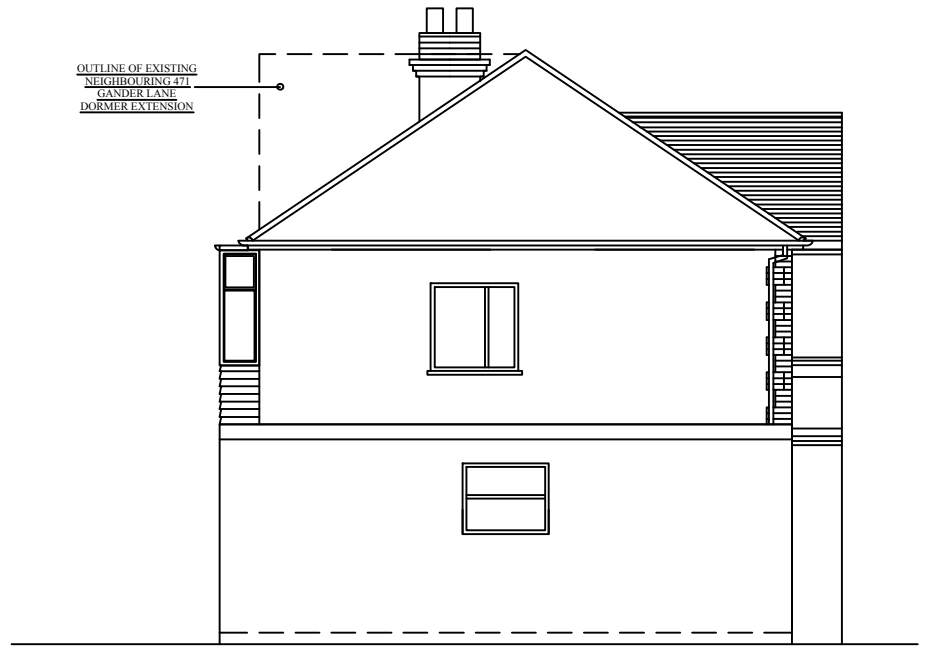

REAR ELEVATION  
(PRE-EXISTING)

Scale 1 : 100 @ A3



<b>Property Address</b>	<b>Client</b>		<b>Scale</b>	<b>ARM Design &amp; Build Ltd</b> Suit 210, Kingfisher House, Restmor Way, Wallington, England, SM6 7AH Telephone: 07816587548
469 & 469A Gander Green Lane, North Cheam, SM3 9RA			1:100 @ A3	
	<b>Description</b>	<b>Drawing No.</b>		
	Pre-Existing Elevations	002-469GGL		