



Designer(s) accept no responsibility for any costs, losses, claims however arising from these drawings, specifications and related documents unless there is full compliance with the client and any authorised user of the following:

1. All boundaries, dimensions and levels are to be checked on site before construction and any discrepancies are to be reported to the Architect / Designer.
2. Partial Service: Any discrepancies with site or other information is to be advised to the Architect / Designer and direction or approval is to be sought before the implementation of the detail.
3. Block and site plans are reproduced under license from the Ordnance Survey.
4. For the purpose of coordination, all relevant parties must check this information prior to implementation and report any discrepancies to the Architect / Designer.

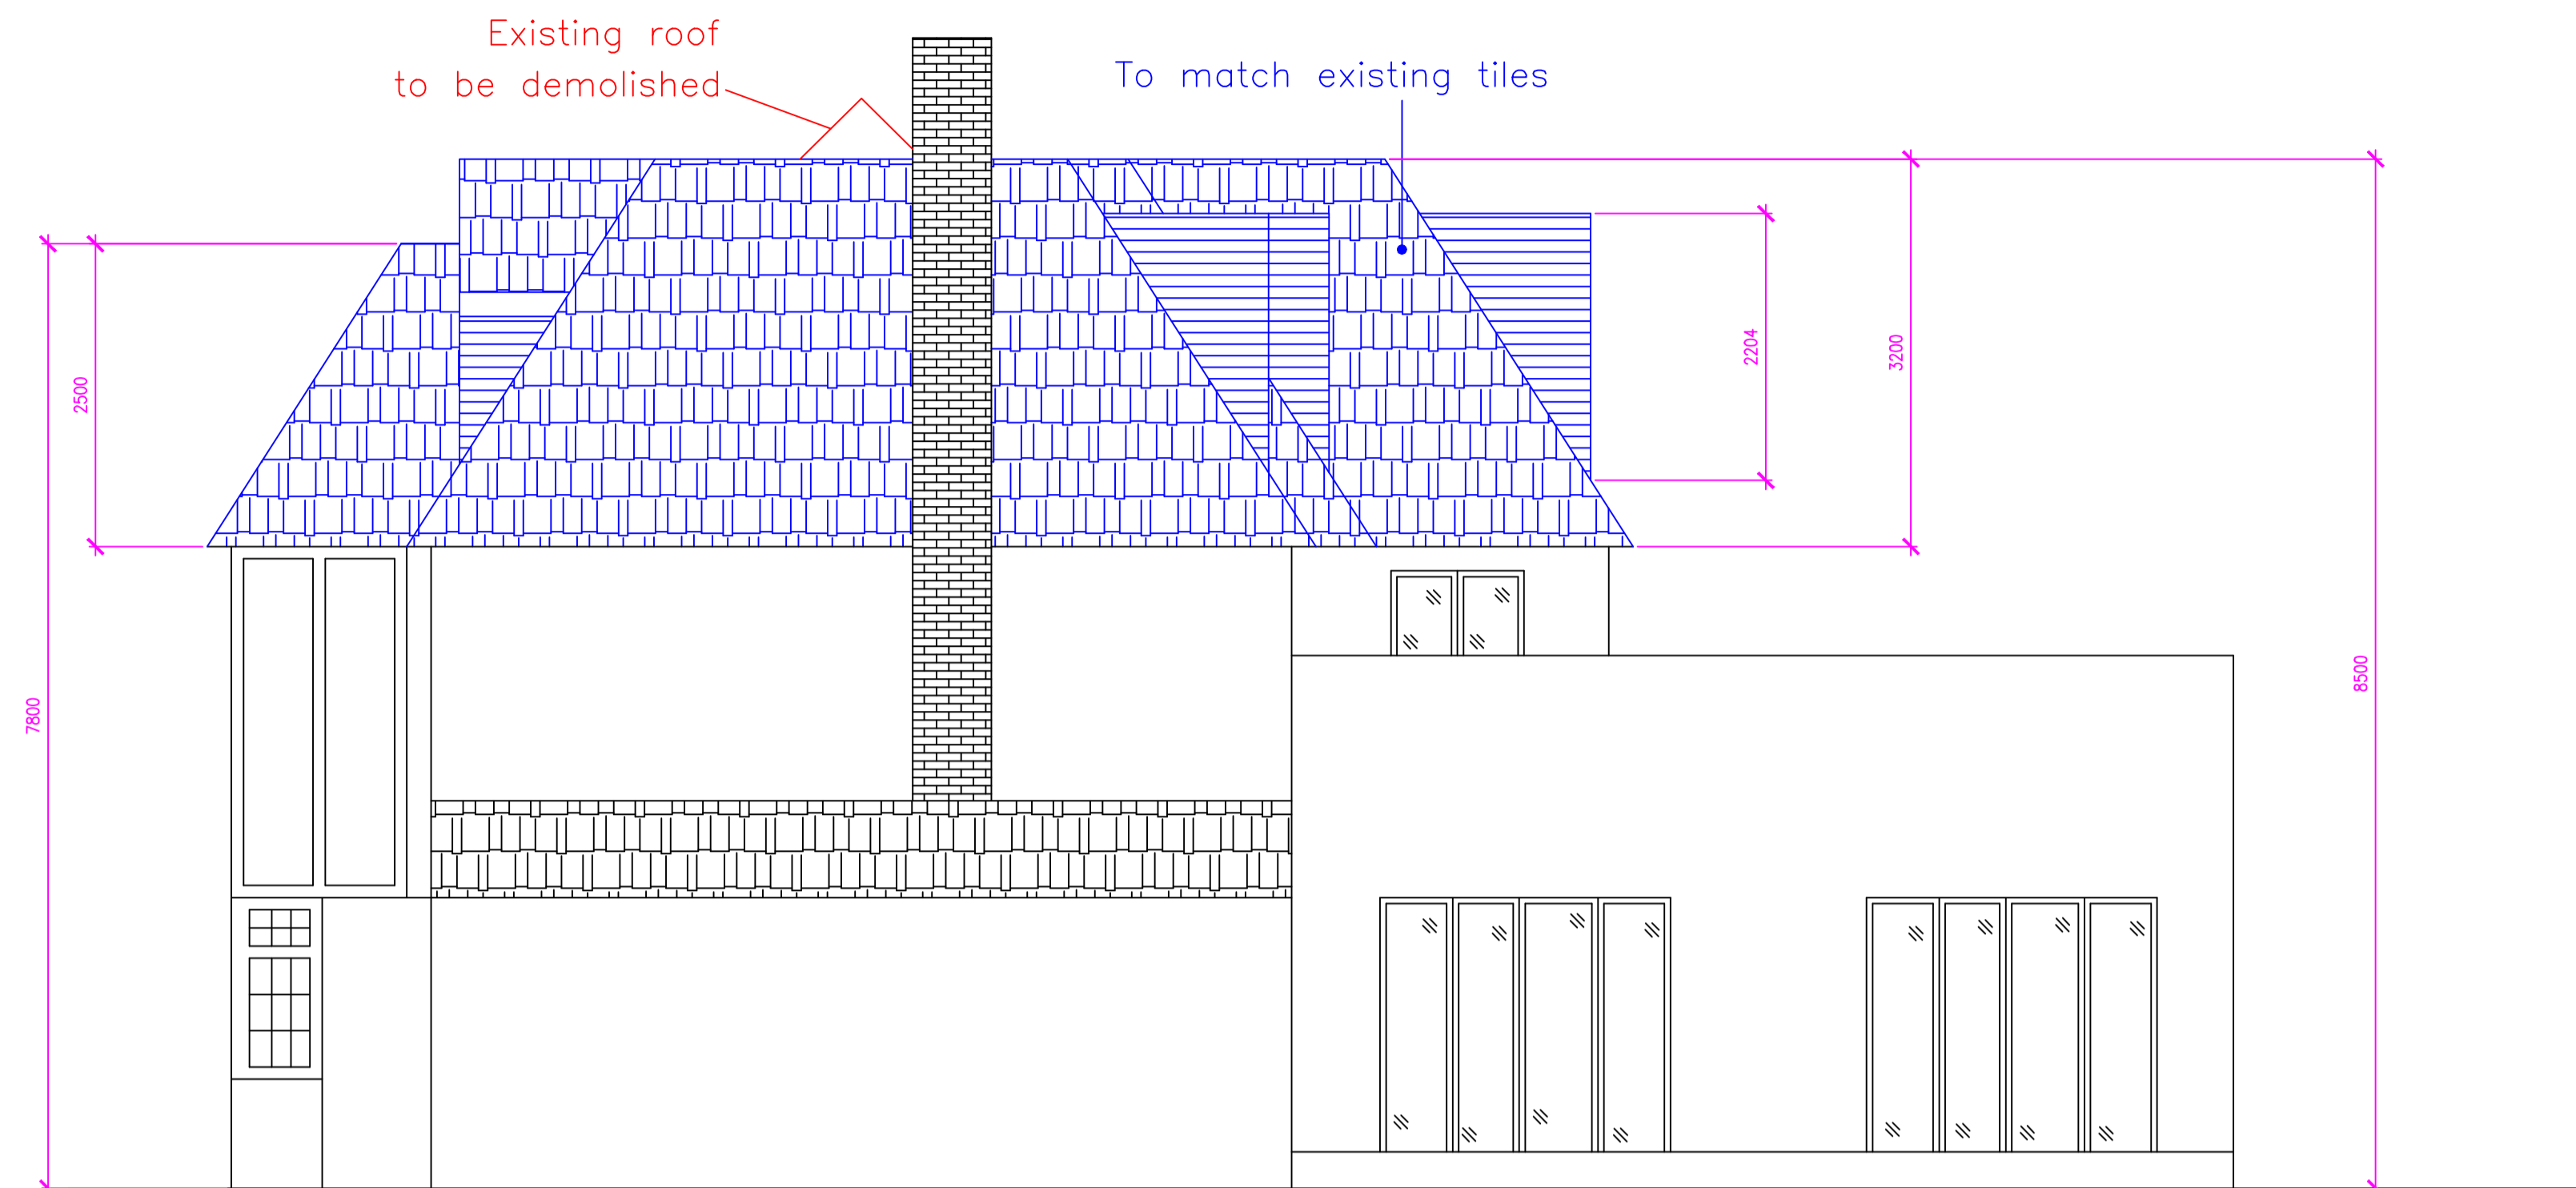

01 RIGHT SIDE ELEVATION- PROPOSED  
GA-203 SCALE 1:50

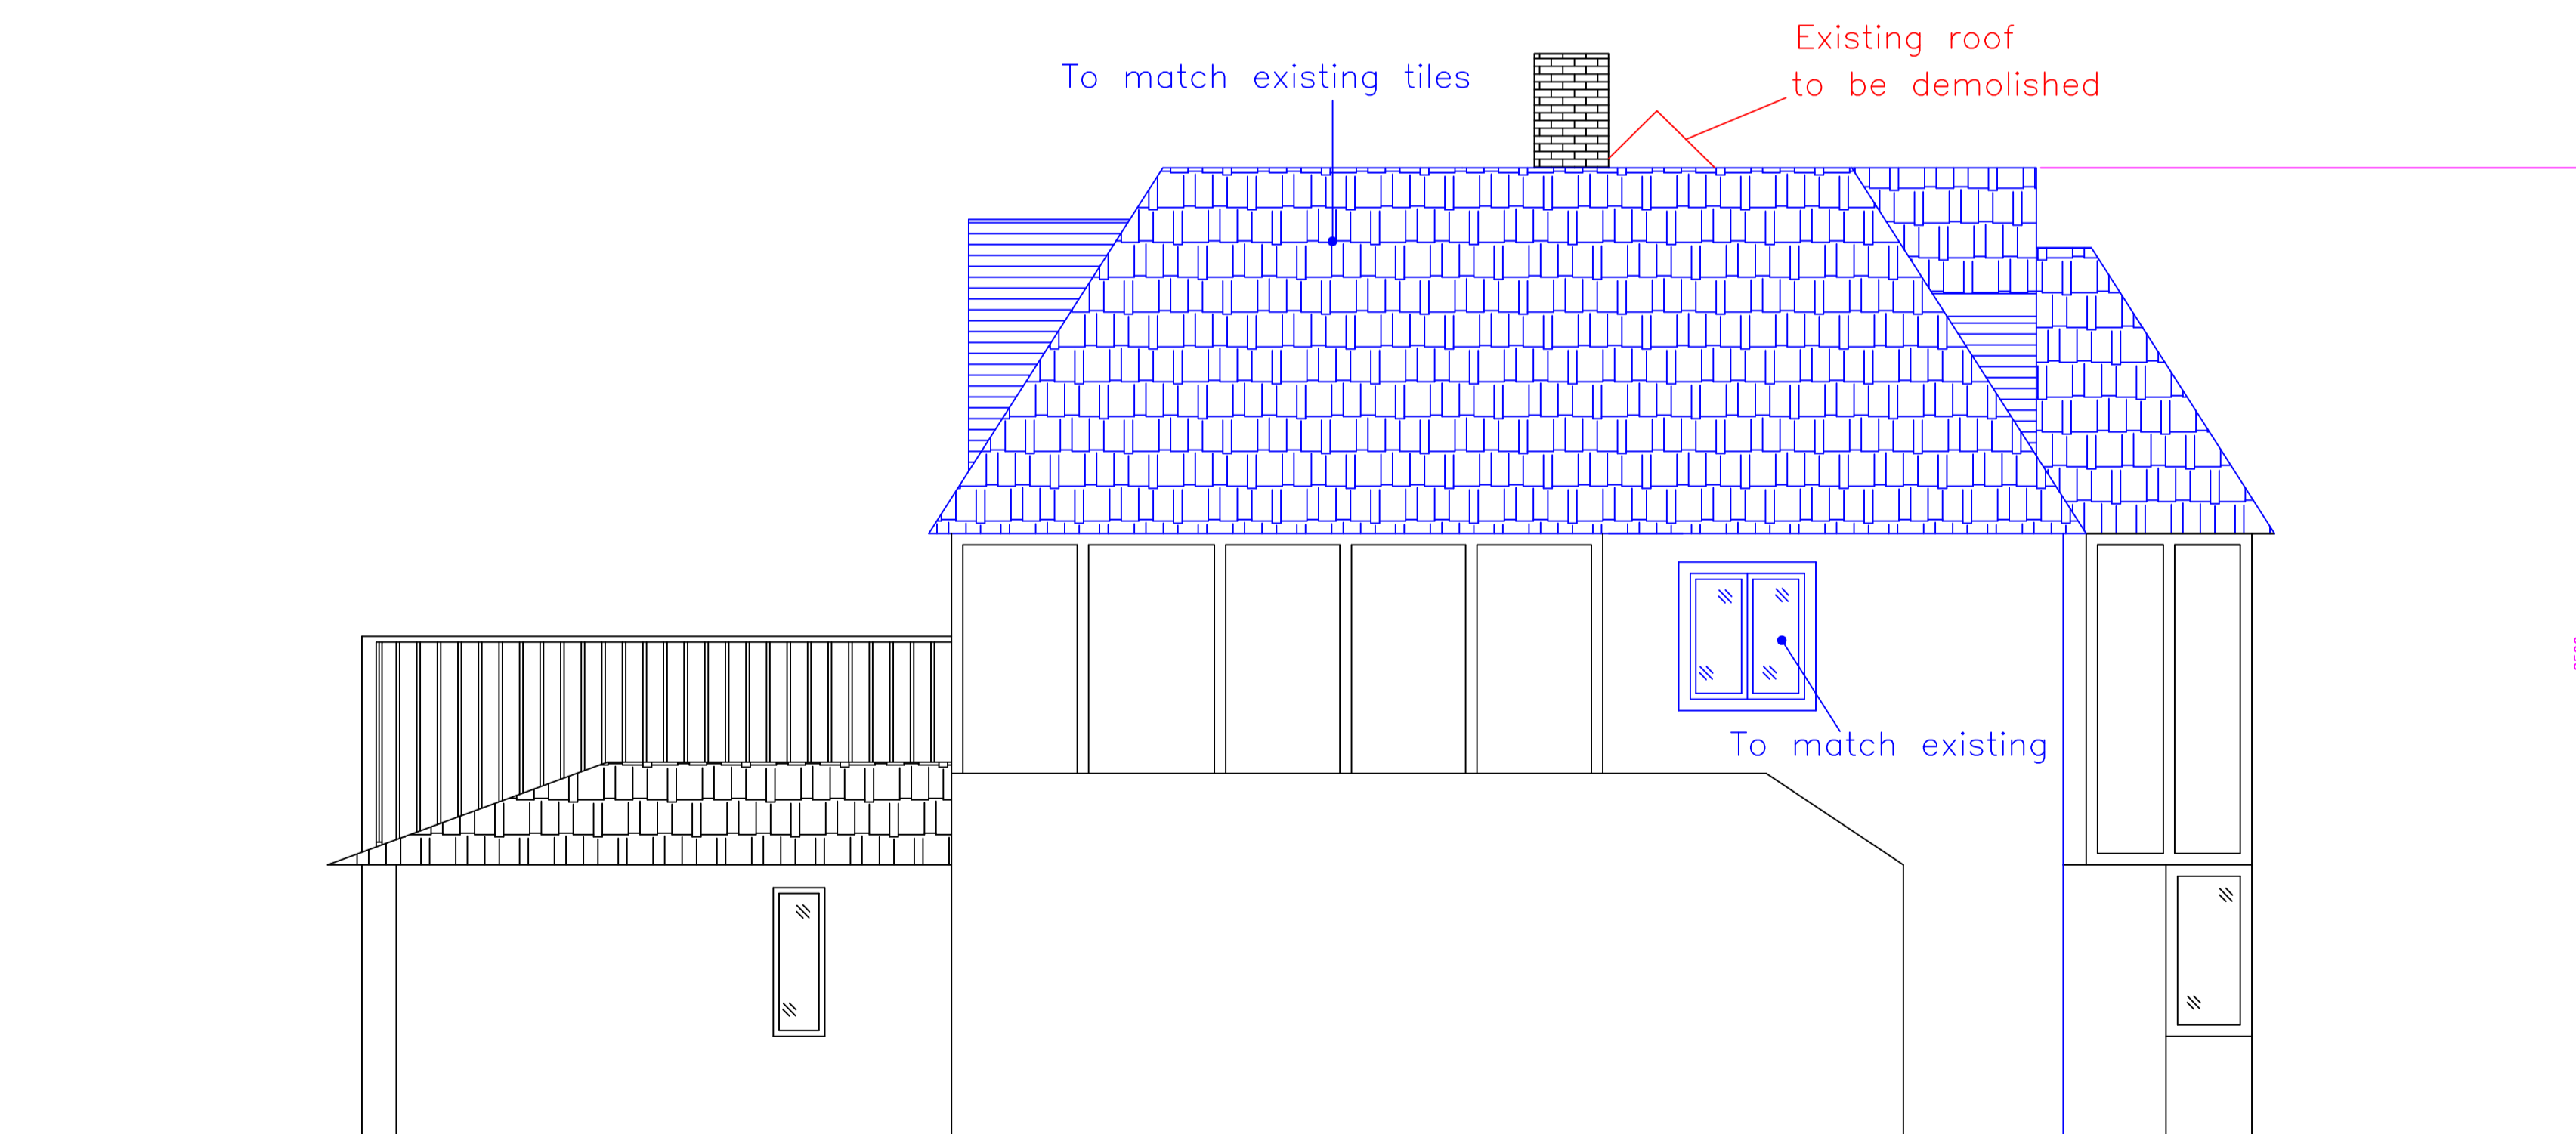

02 LEFT SIDE ELEVATION- PROPOSED  
GA-203 SCALE 1:50

FOR PLANNING

00 02.02.2024 ISSUED FOR COMMENTS BKS BKS

REV DATE DESCRIPTION DRN CHKD

CLIENT  
Mandeep Kaur Raju

PROJECT  
294, Old Bedford Road  
Luton  
LU2 7EJ

DRAWING  
ELEVATIONS  
AS PROPOSED

Scale:  
1:50 @ A1



SCALE DATE DRAWN CHECKED

1:50@A1 02.02.2024 BKS BKS

PROJECT No DRAWING No STATUS REV

BKS-117 GA-203 P 01