

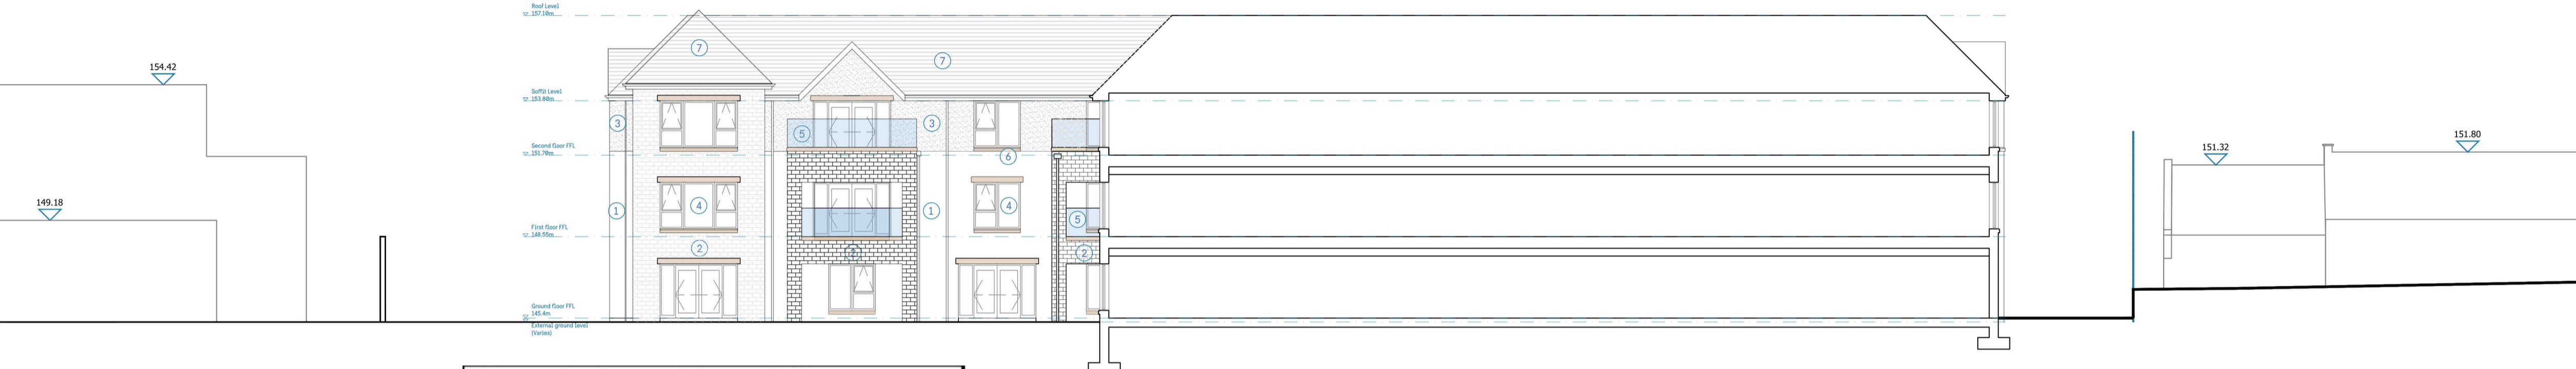


CONTEXTUAL SECTION A: North-West Elevation to internal access road
Scale- 1:150

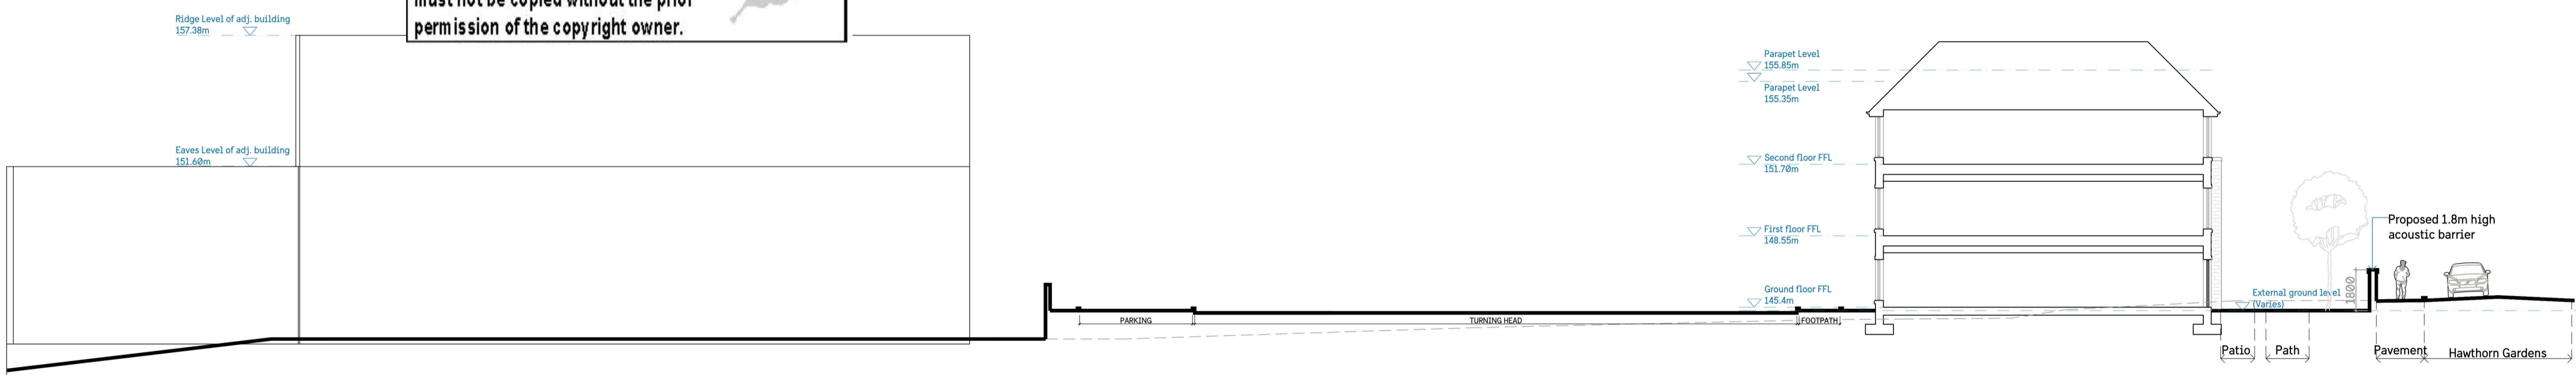


CONTEXTUAL SECTION B
Scale- 1:150

This copy has been made by or with the authority of Midlothian Council pursuant to Section 47 of the Designs and Patents Act 1988. Unless that Act provides a relevant exception to copyright, the copy must not be copied without the prior permission of the copyright owner.

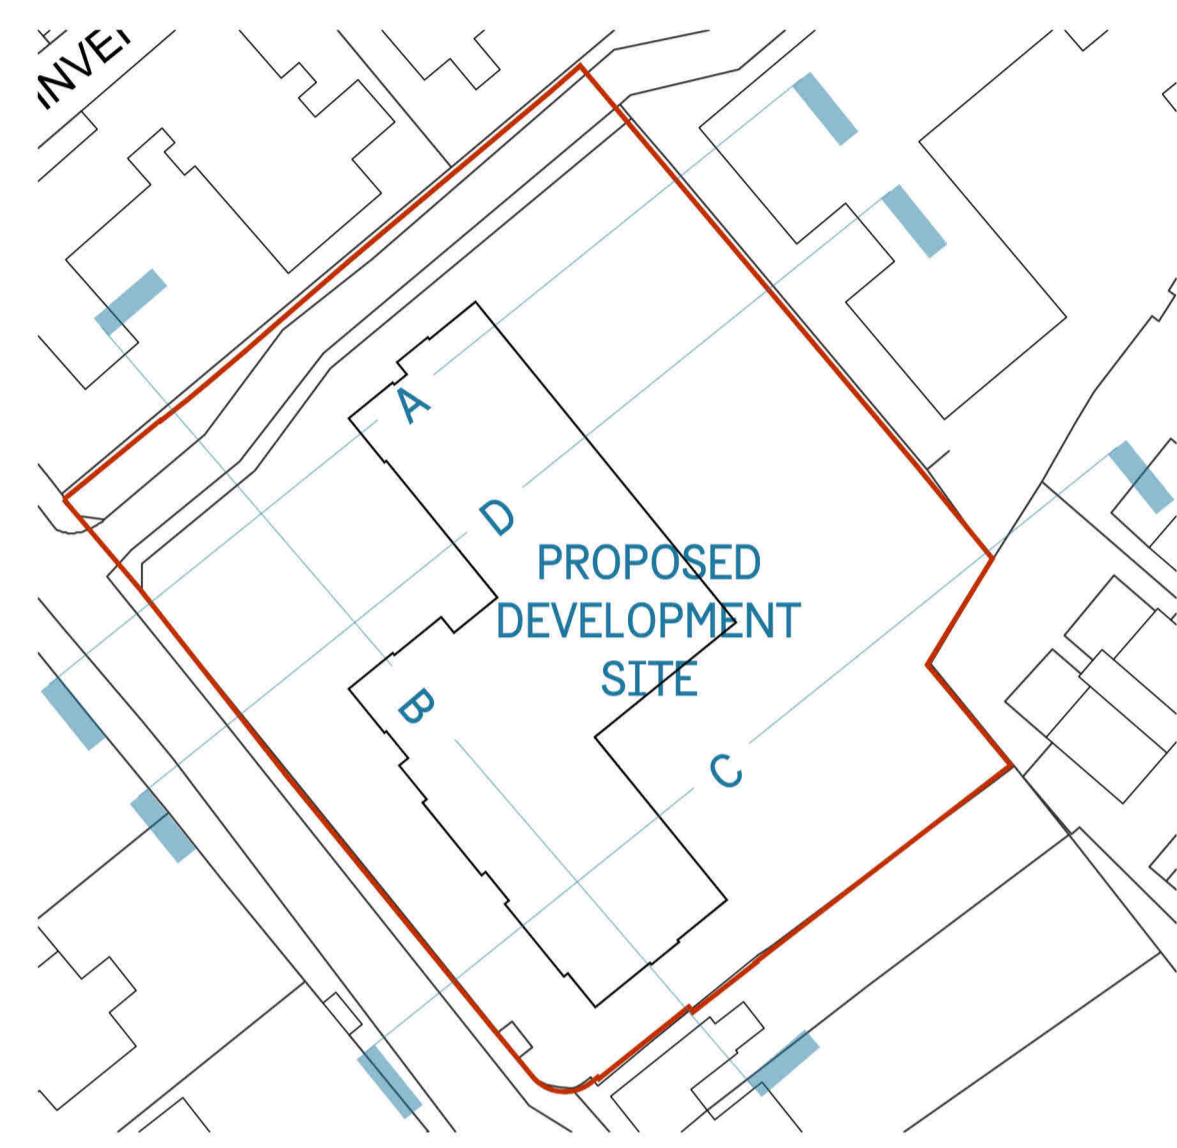

CONTEXTUAL SECTION C: Through acoustic barrier to secure garden
Scale- 1:150

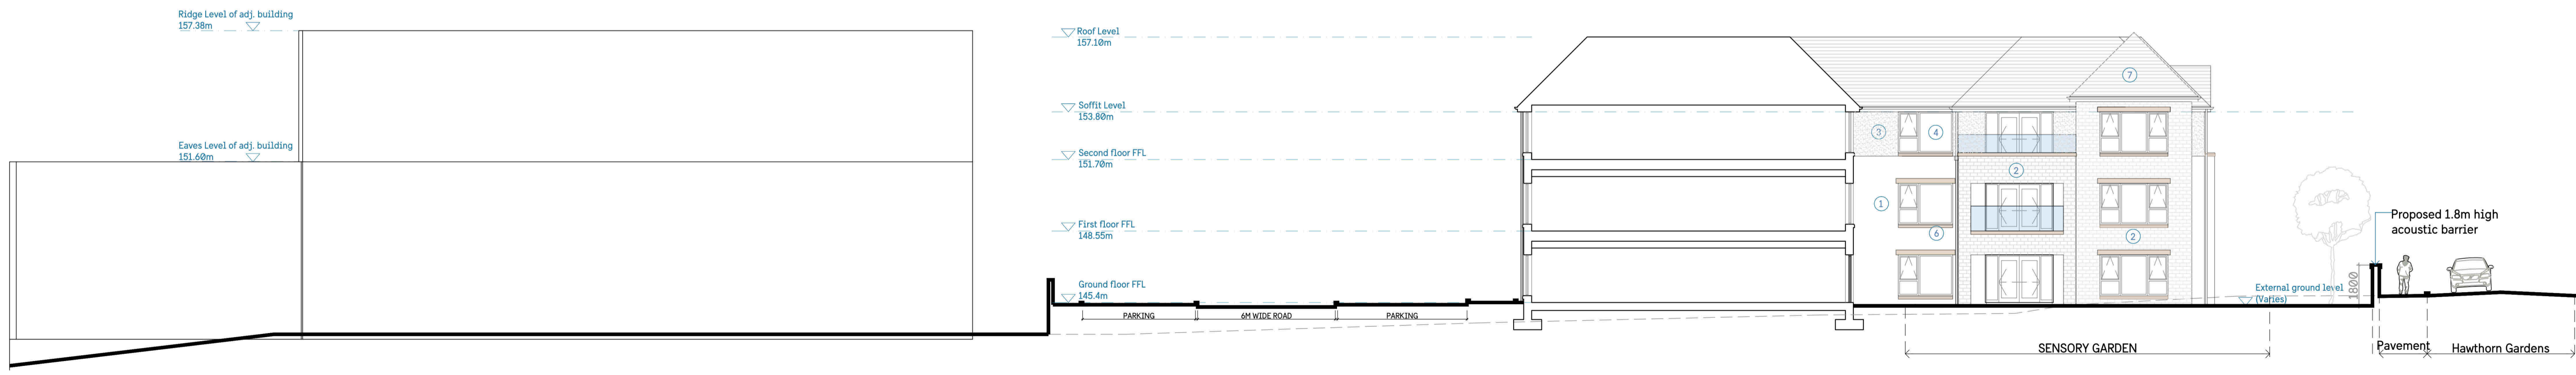


CONTEXTUAL SECTION D: Through acoustic barrier to secure garden
Scale- 1:150

Revision A	16.05.23
by MW	
+ Key plan added.	
Revision B	07.12.23
by MW	
+ Additional sections provided.	
Revision C	27.02.24
by SI	
+ Roof profile changed, balcony size increased.	
Revision D	21.03.24
by SI	
+ Changes as per revised elevation	

planform

PROPOSED 50 BED CARE HOME
HAWTHORN GARDENS
LOANHEAD

PROPOSED CONTEXTUAL SECTION	
DWG NO. 173-400	REV. D
SCALE 1:150	SIZE A1
DWN BY MP	CHECK BY SD

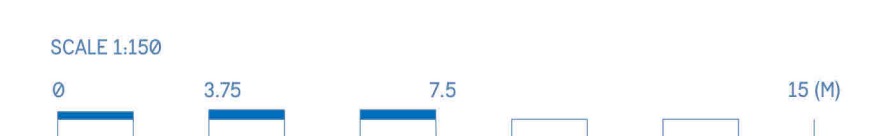

© PLANFORM ARCHITECTS LTD
CENTRUM BUILDING, 38 QUEEN STREET, GLASGOW, G1 3JX
Planform Architects accepts responsibility for this document only to the commissioning party and not to any other. Planform Architects do not accept liability for the accuracy or veracity of the survey information provided by others and used in the preparation of this drawing.