
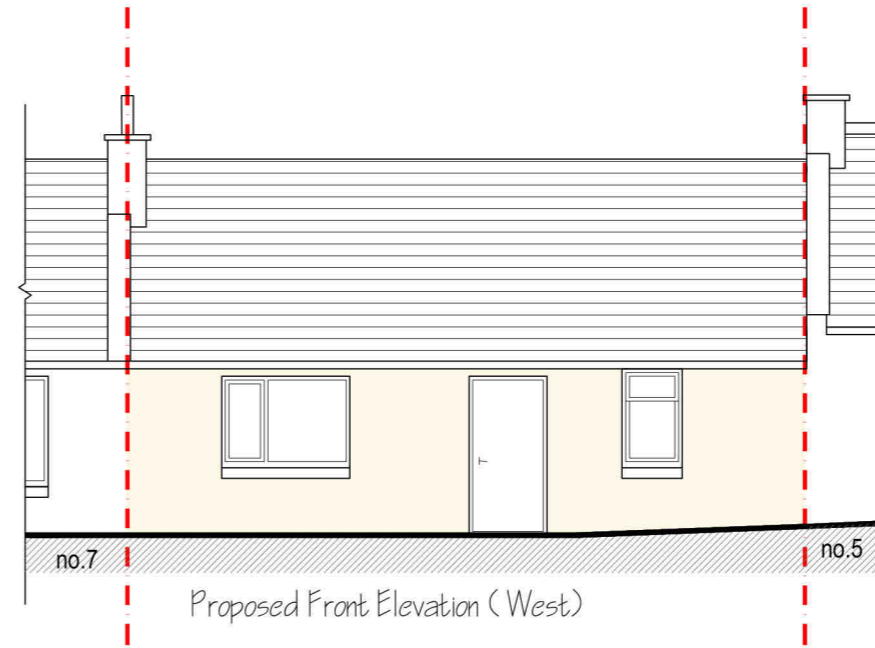
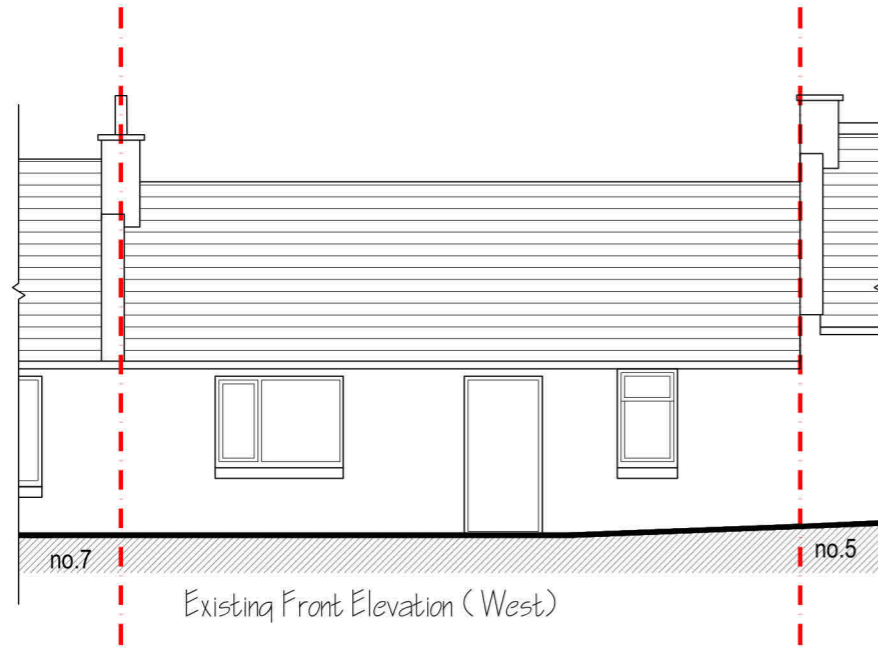


This copy has been made by or with the authority of Midlothian Council pursuant to Section 47 of the Designs and Patents Act 1988. Unless that Act provides a relevant exception to copyright, the copy must not be copied without the prior permission of the copyright owner.

 

Denotes Sandstone external paint to existing facade

Rev.	Date	Remarks
Revisions		

Project 6 Dewartown, Gorebridge		
Painting of front elevation		
Client John Hutton		
Drawing Existing and Proposed Elevations		
Drawing No 197.3 - 01	Scale 1:100 Date Feb 24	Rev /