

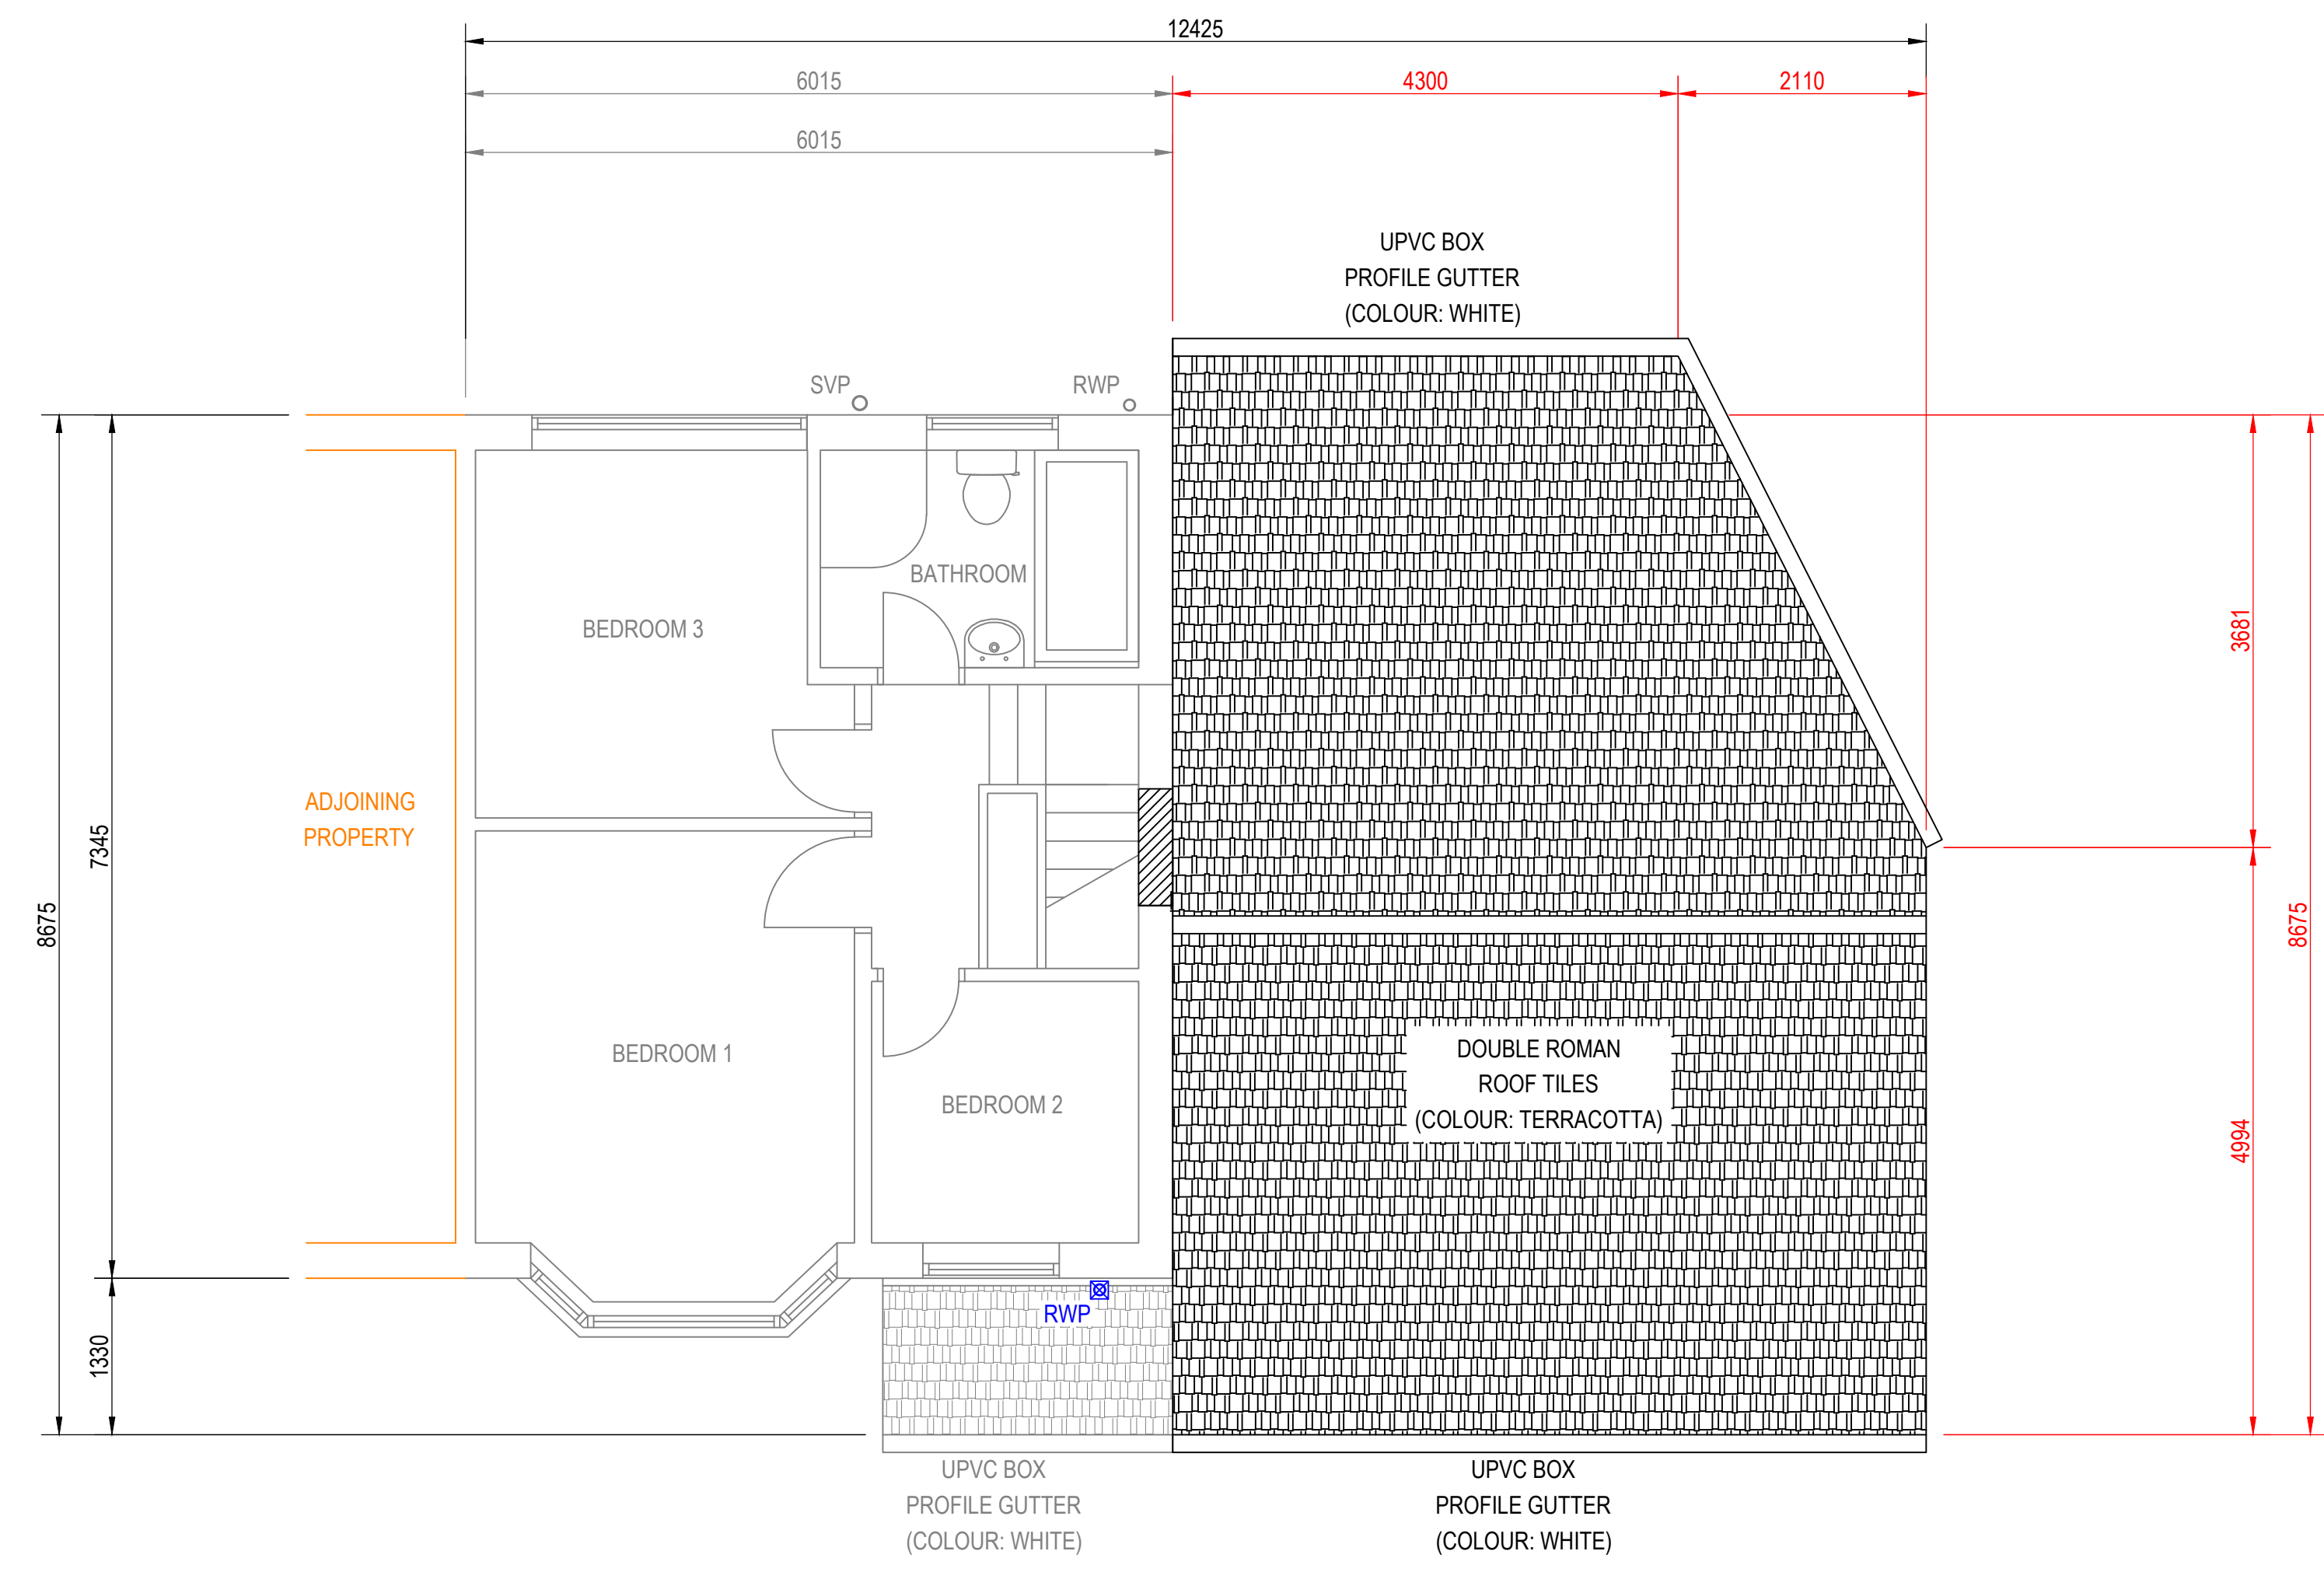


NOTE: ALL DIMENSIONS AND SETTING OUT TO BE THE RESPONSIBILITY OF OTHERS, BY SITE SURVEY. DO NOT SCALE FROM THIS DRAWING.

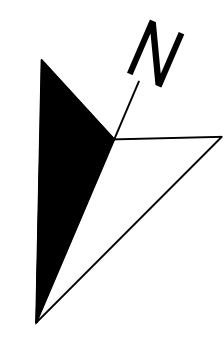

PROPOSED FIRST FLOOR PLAN

SCALE BAR 1:50

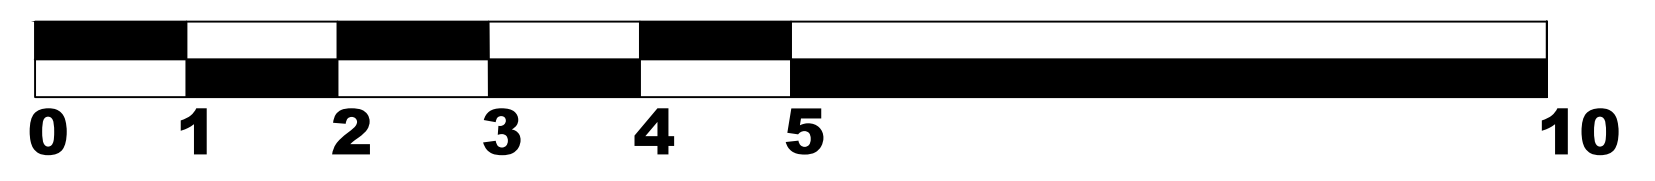

REV MARK	REVISION DESCRIPTION	REVISION DATE
C	PLANS AMENDED TO SUIT AMENDMENTS REQUESTED BY CUSTOMER	10-03-24
B	RAINWATER PIPE LOCATIONS AMENDED	28-09-23
A	UPDATED TO SUIT CUSTOMER COMMENTS	28-09-23

**JAG TECHNICAL SERVICES LIMITED**  
 E-MAIL: JAMES.GRAINGER@JAGTECHNICALSERVICESLIMITED.CO.UK  
 PHONE: 07549706774  
 WEBSITE: WWW.JAGTECHNICALSERVICESLIMITED.CO.UK



DRAWING TITLE	PROPOSED FIRST FLOOR PLAN		
CONTRACT	LAURA HALE, 36 BURWOOD ROAD, NORTH SHIELDS, NE29 8BP		
MODELLED BY	JAG	ISSUE DATE	
CONTRACT NO	C1181	SCALE	1:50 @ A1
DRAWING No	10	REVISION No.	C