



0m 4m 8m 12m 16m  
 VISUAL SCALE 1:200 @ A1

Drawing Status

PLANNING

This drawing is © C4 Projects and is not to be copied, reproduced or re-distributed either in whole or in part without the prior written permission of the originator.

The originator shall have no responsibility for any liability, loss, cost, damage or expense arising from or relating to any use of this document other than for its intended purpose on this project.

This drawing shall be read in conjunction with all other relevant drawings, specifications and associated documentation. Any discrepancies, errors or omissions are to be reported to the originator before proceeding with work.

All dimensions are to be checked on site by the contractor prior to proceeding with any work. This drawing shall not be scaled to ascertain any dimensions, work to figure dimensions only.

**DISCLAIMER**  
 When this drawing is issued in CAD, it is an uncontrolled version issued for information only, to enable the recipient to prepare their own documents/drawings for which they are solely responsible.


**SOFTWARE INTEROPERABILITY**  
 C4 Projects prepared this drawing using Autodesk REVIT Architecture. C4 Projects does not accept liability for any loss or degradation of any information held in the drawing resulting from the translation from the original file format to any other file format or from the recipients reading of it in any other programme.

**DEVELOPMENT KEY**

Application boundary edged red

Ownership boundary edged blue

Note: Boundary lines shown are indicative, based on information provided - Land Registry title ownership to be confirmed by client.

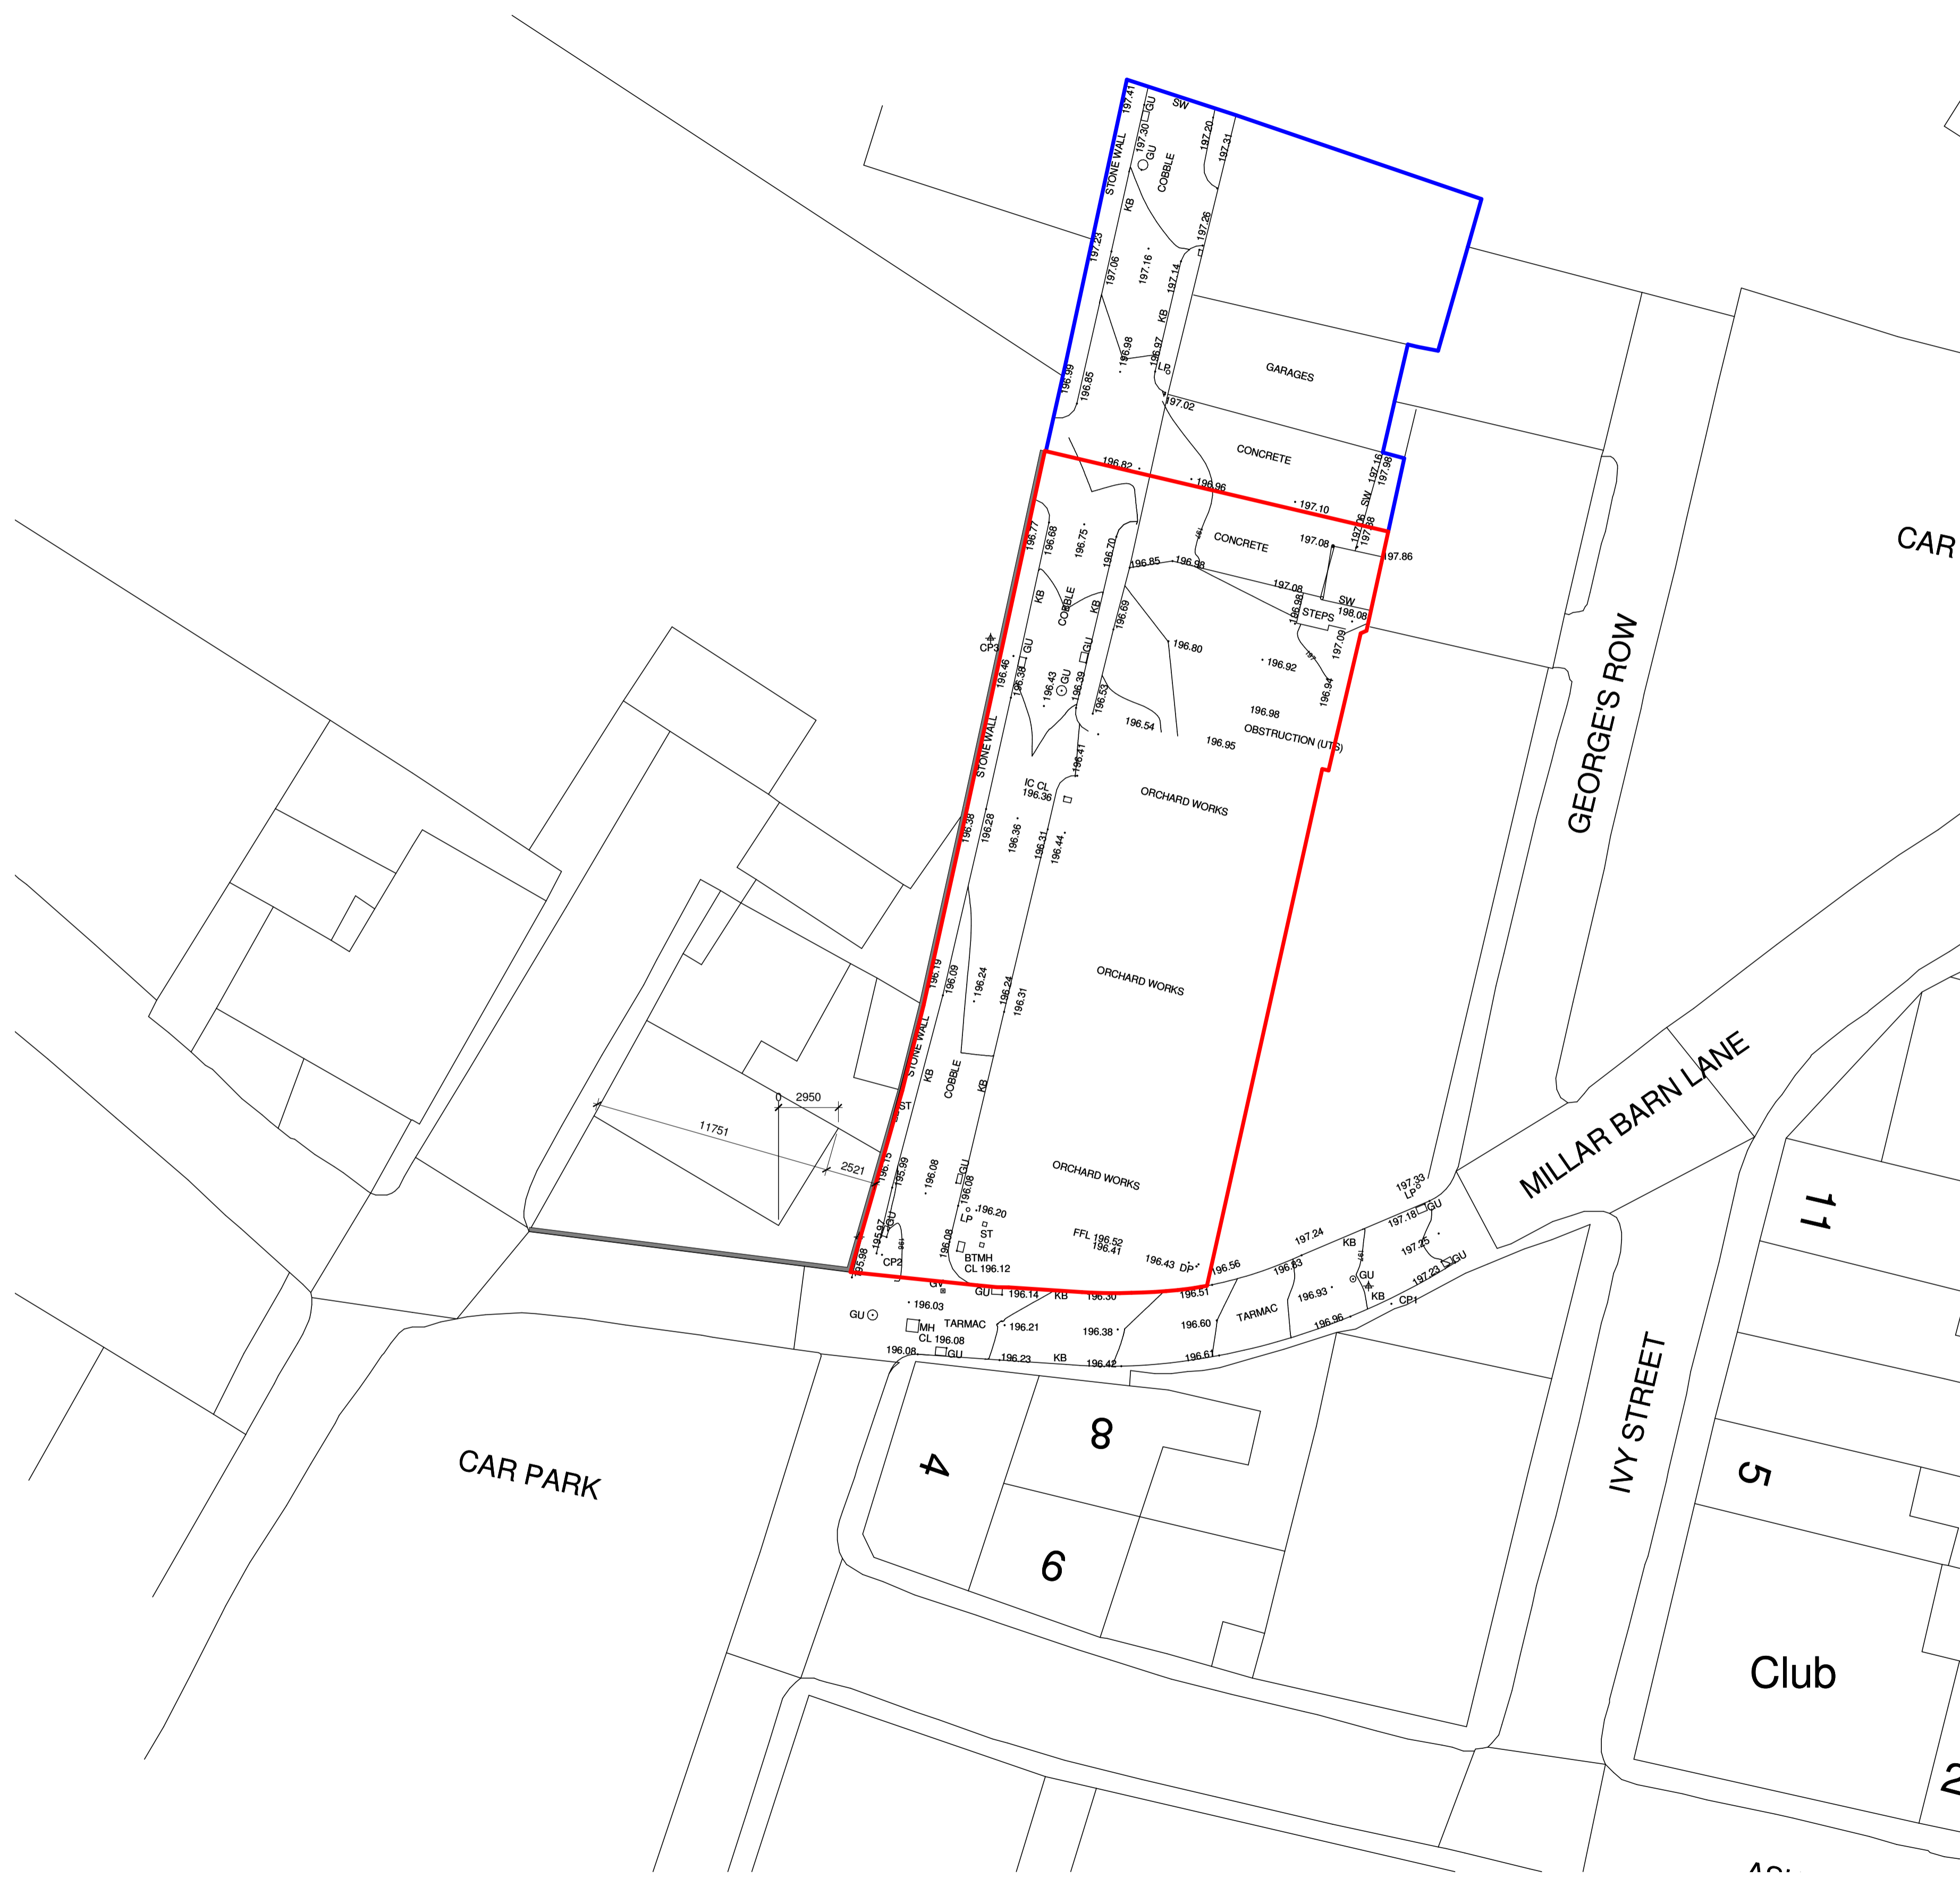

|                 |                  |                    |
|-----------------|------------------|--------------------|
| P2 Update Issue | LT 06.03.24      | DC                 |
| P1 First Issue  | VV 20.12.23      | DC                 |
| Rev             | Revision Details | Drawn Date Checked |

**C4 Projects**  
 Project Management • Architecture • Building Surveying • Cost Consultancy  
 t: 01925 751 852  
 e: info@c4projects.co.uk  
 www.c4projects.co.uk

1st Floor  
 340 Firecrest Court  
 Warrington  
 WA1 1RG

7th Floor  
 Phoenix House  
 Manchester  
 M2 4JF

**Client**  
 Winworth Construction Limited

**Project**  
 Orchard Works  
 Waterfoot

**Drawing Title**  
 Site Plan as Existing

**Status Purpose of Issue**  
**S2 SUITABLE FOR INFORMATION**

Drawn by VV Created Dec 2023  
 C4 Job no. 21001 Scale 1:200 @ A1

|                           |     |
|---------------------------|-----|
| Drg no.                   | Rev |
| 21001-C4P-AV-XX-DR-A-0110 | P2  |