

ALL DIMENSIONS & INFORMATION FOUND ON THESE DRAWINGS ARE TO BE CHECKED BY THE CONTRACTOR PRIOR TO COMMENCEMENT OF ANY WORKS ON SITE. ANY DISCREPANCIES FOUND ARE TO BE DISCUSSED WITH 'ARIA DESIGN'. IF IN DOUBT - 'ASK'. DO NOT SCALE FROM THESE DRAWINGS EXCEPT FOR PLANNING PURPOSES ONLY.

REVISIONS:-



NOTES:- Location Plan 1:1250




Site Plan 1:500

PROJECT:-
Proposed Dwelling on Land
Adjacent 186 Bedwell
Crescent Stevenage
Herts


TITLE:-
Plans and Elevations
As Existing

SCALE:- 1:100 (A1) **JOB/DRG. No:-**
DATE:- March 2024 1533:01


Aria Design
ARCHITECTURAL DESIGNS AND SURVEYS
90 Chertsey Rise
Stevenage
Hertfordshire SG2 9JL
Tel (01438) 231641 Mob 07780 928317

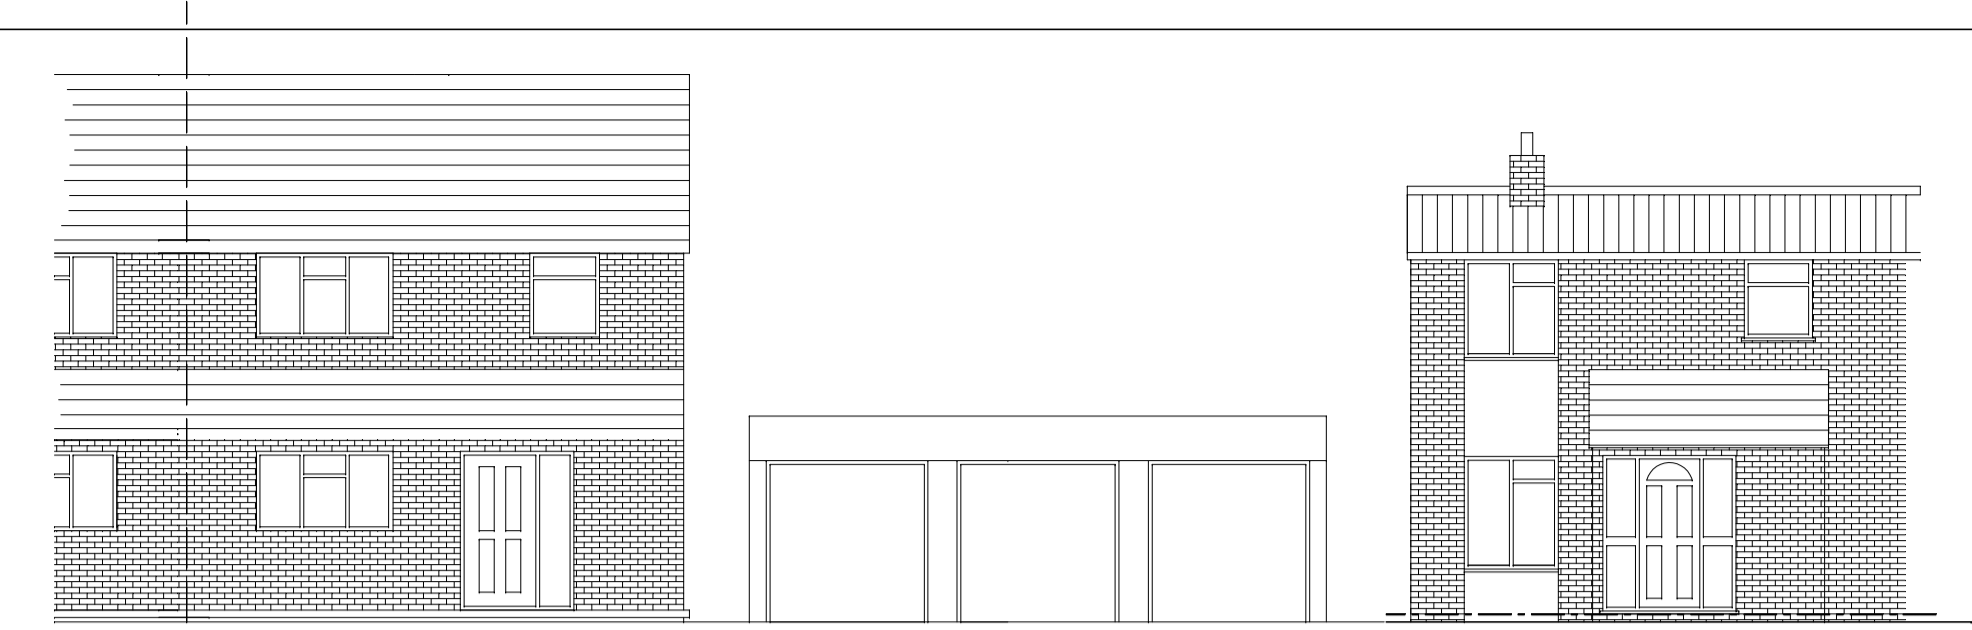


Front Elevation (North West)

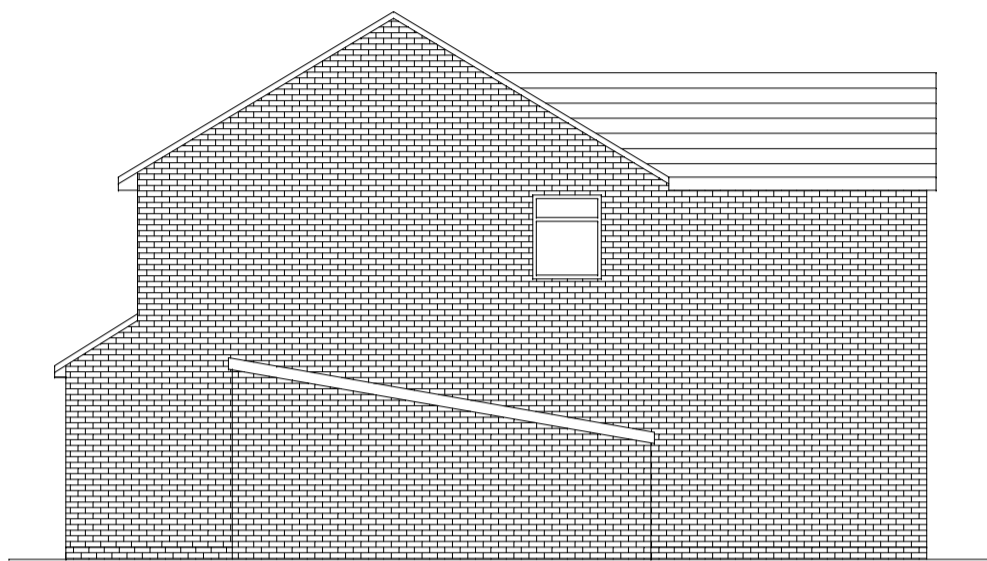


Side Elevation (South West)

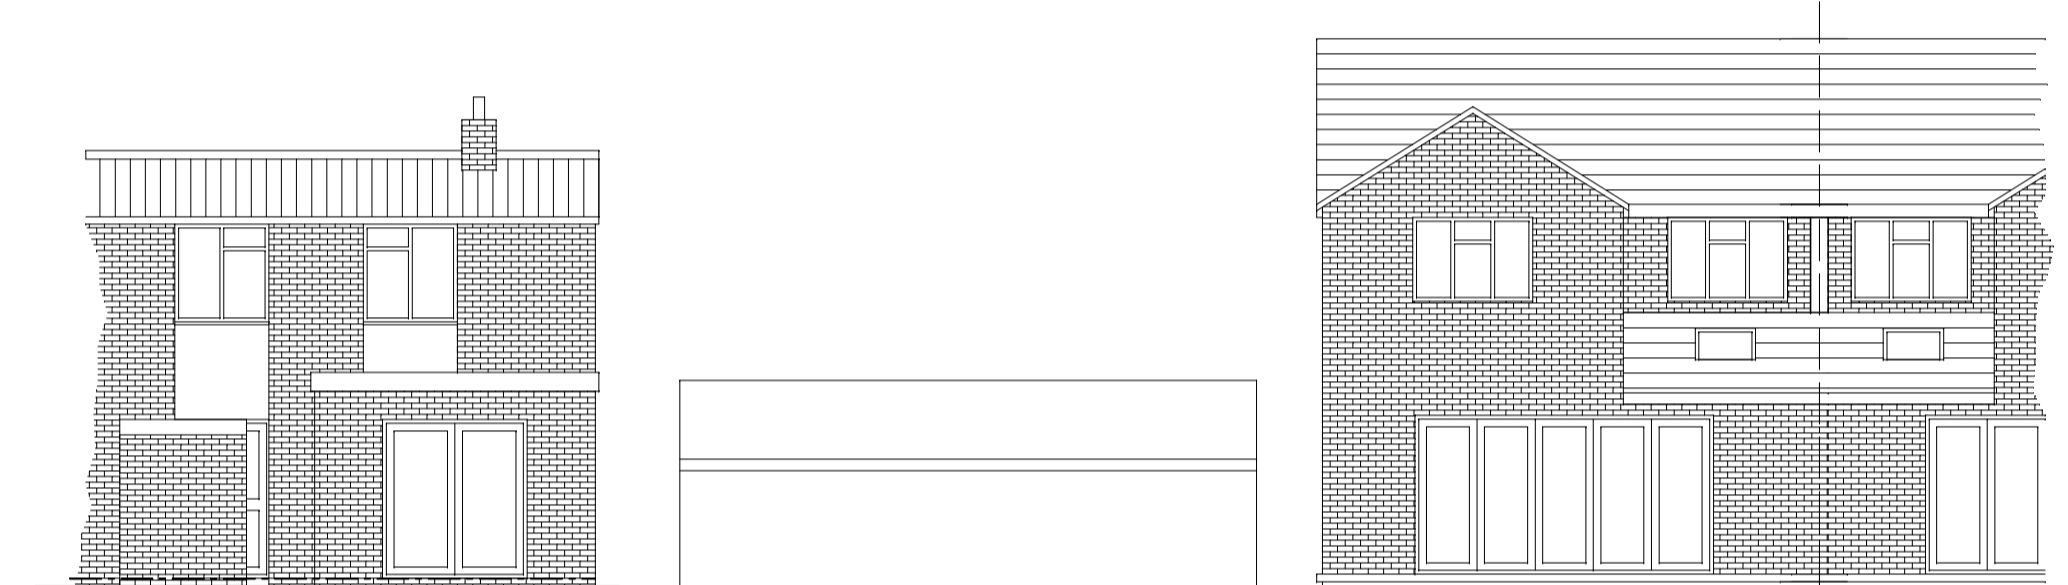


Rear Elevation (South East)

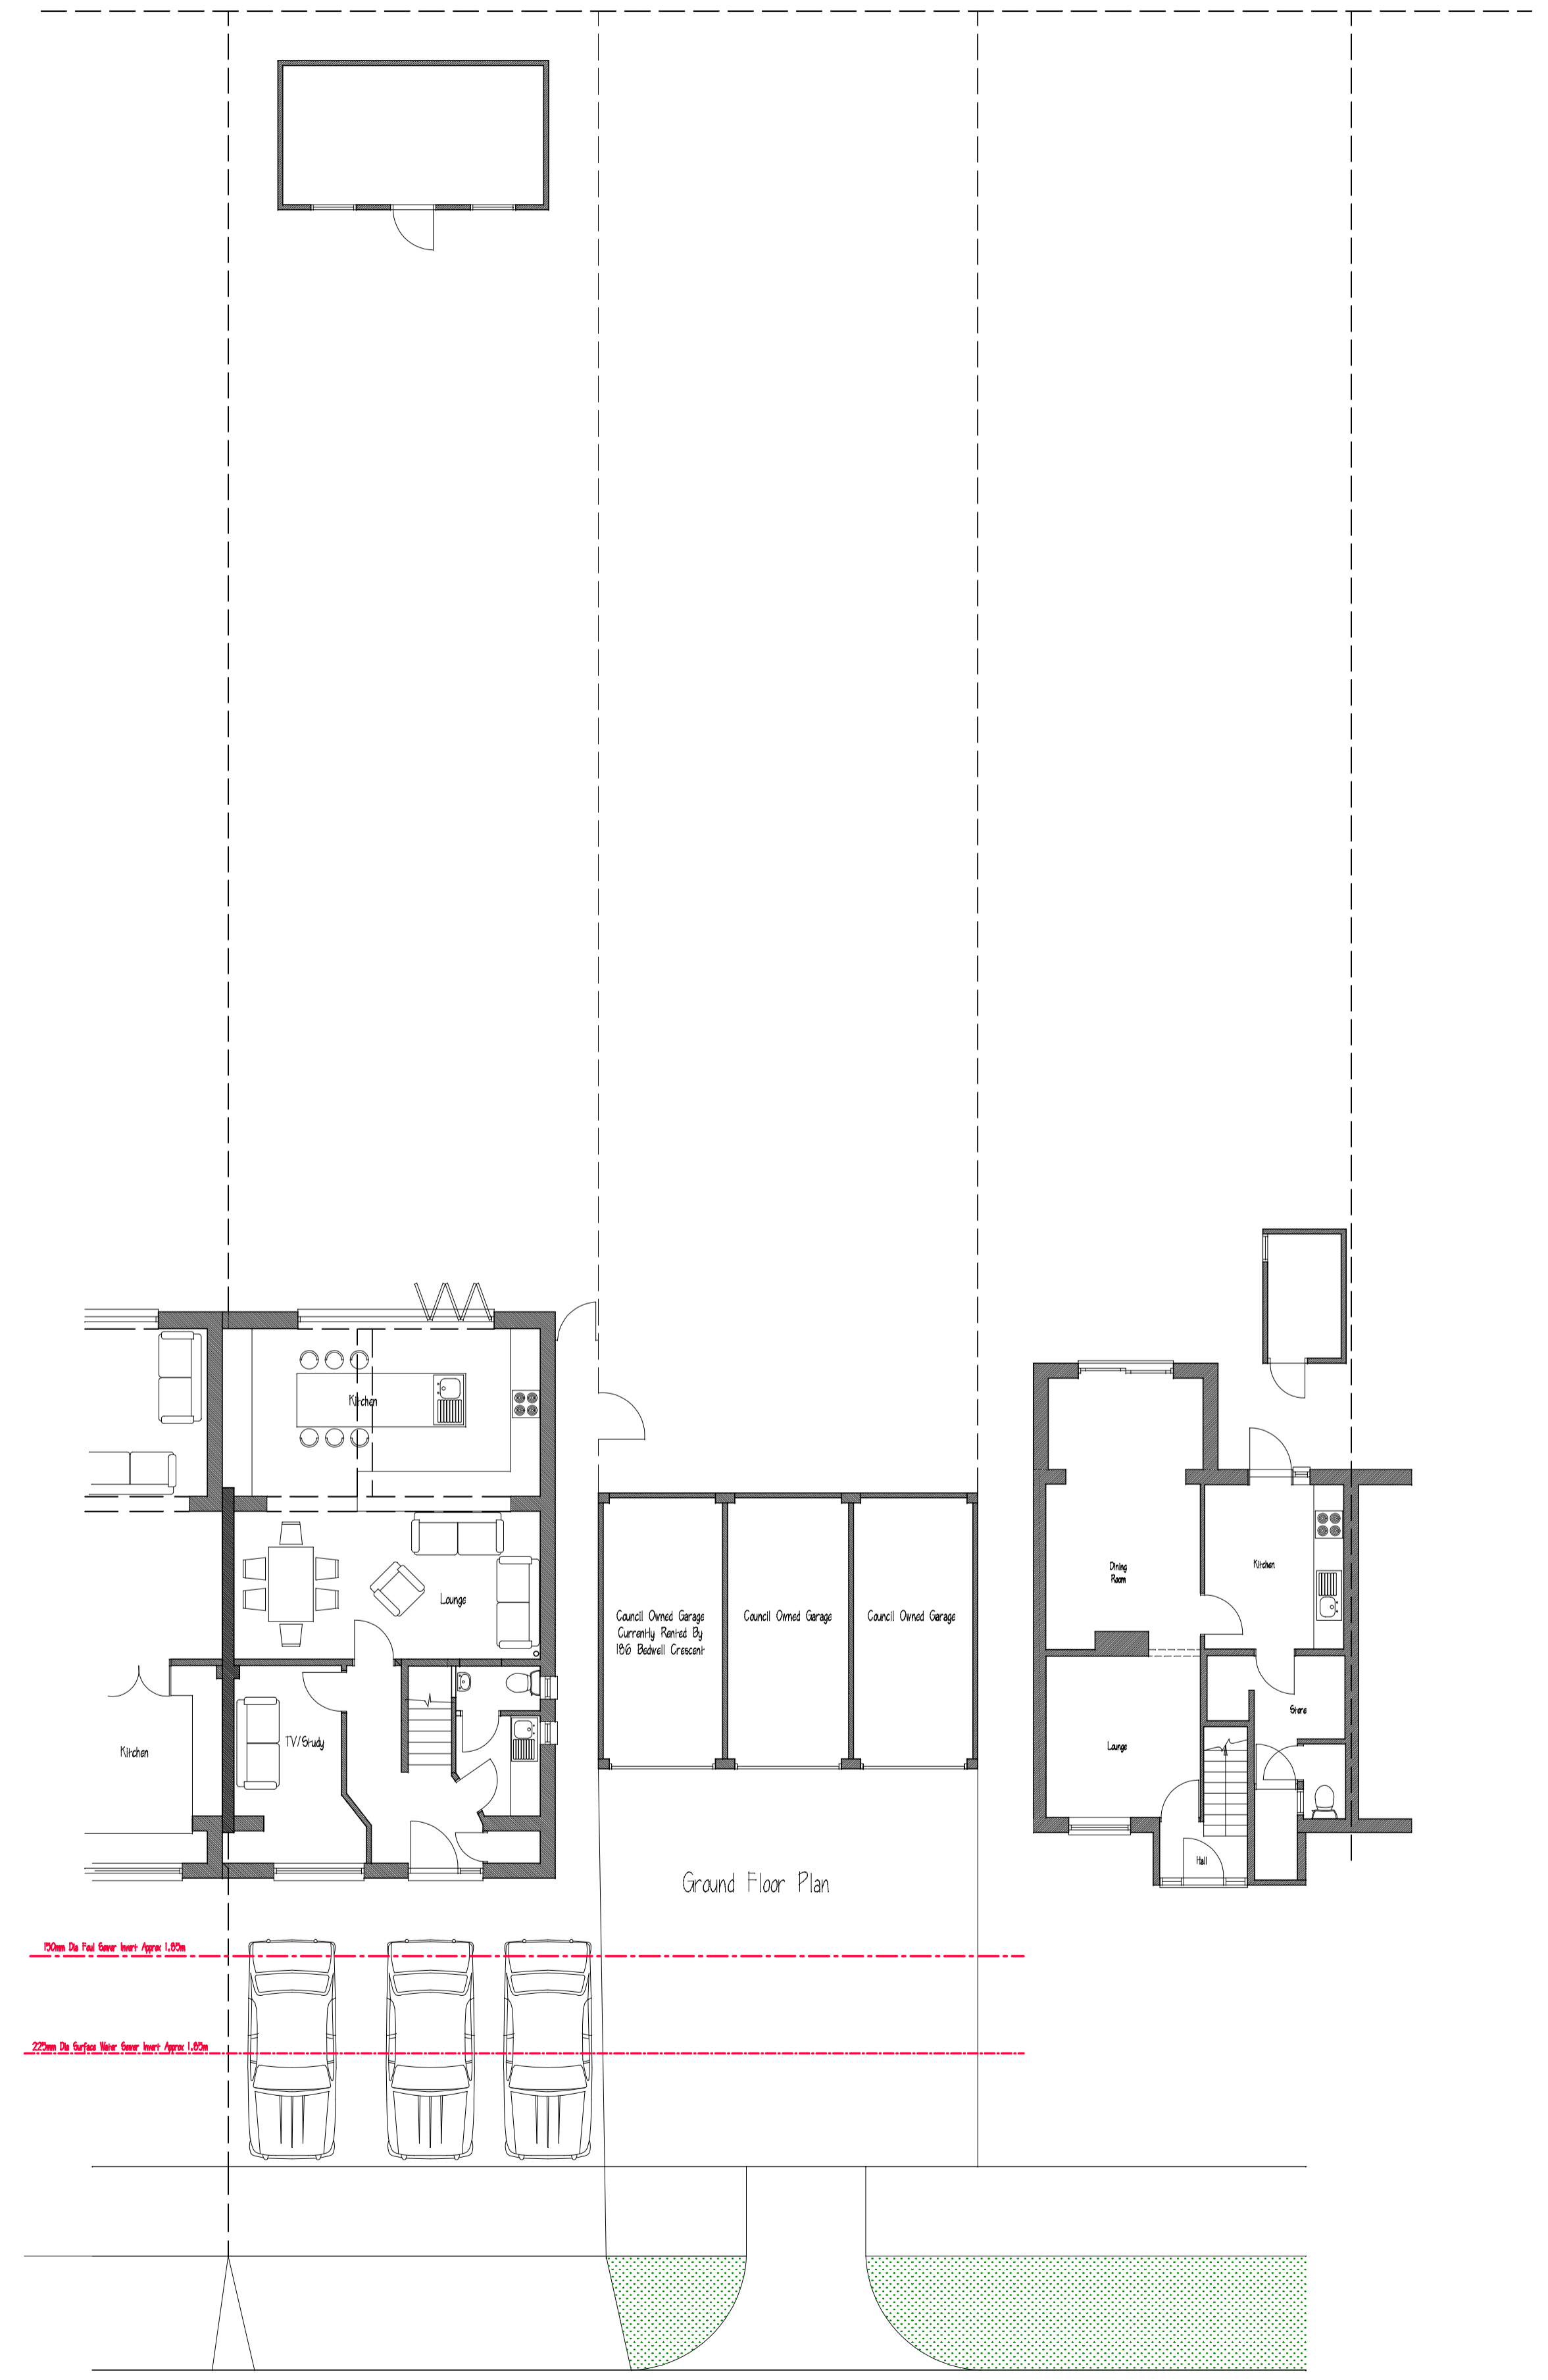

Ground Floor Plan

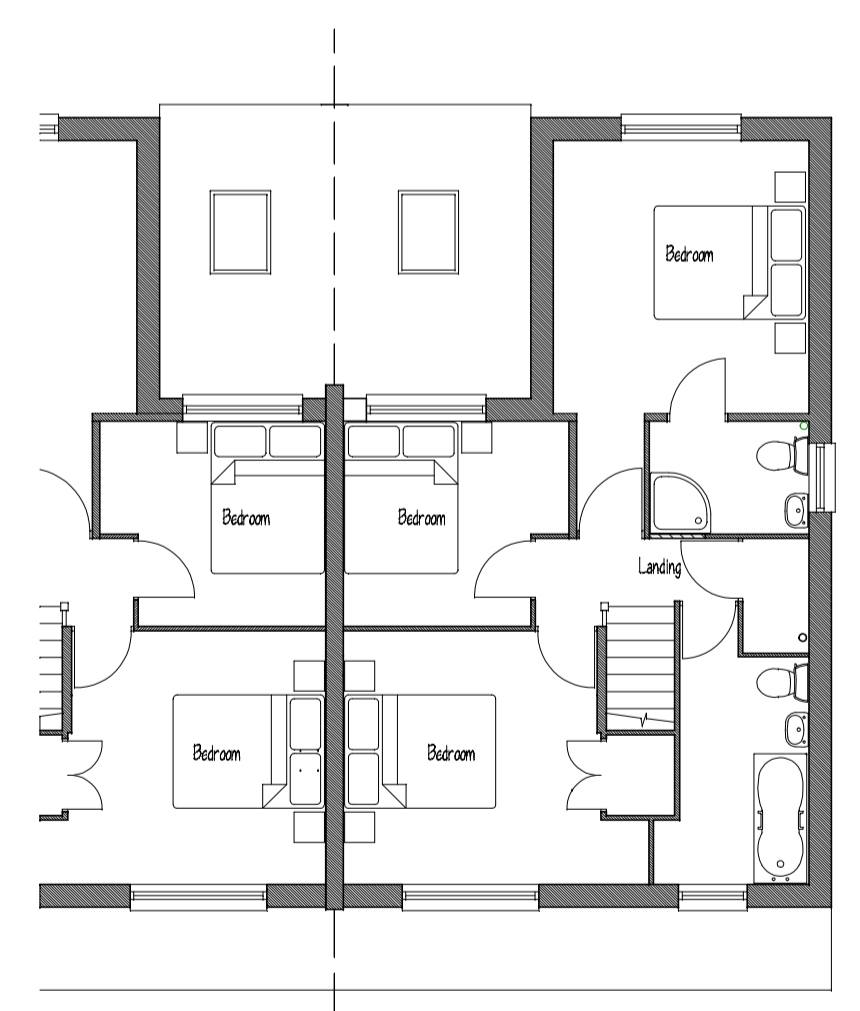

First Floor Plan

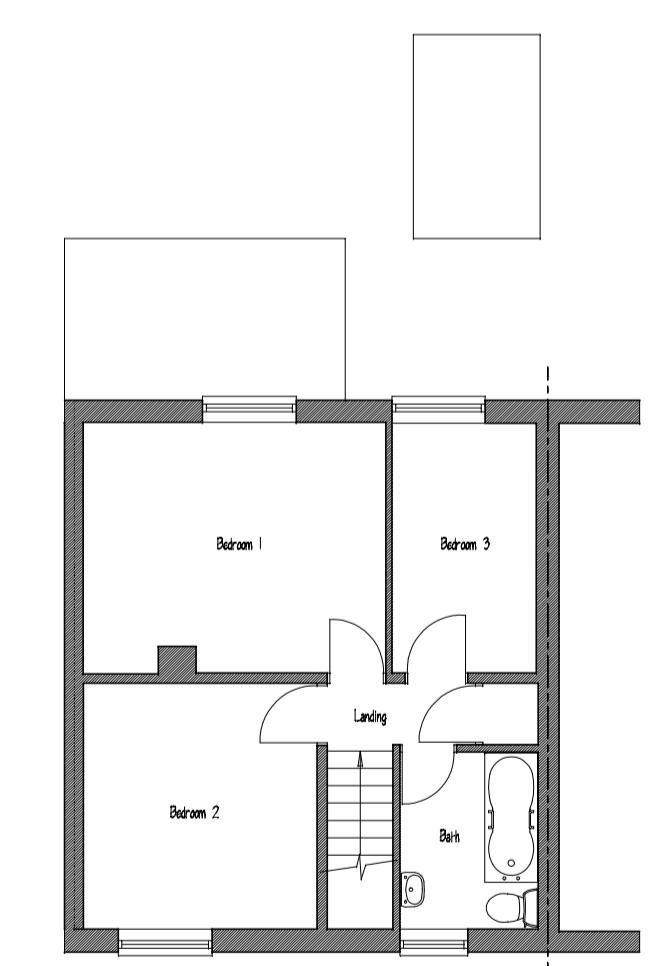

Second Floor Plan

