




west elevation - 1:100



south elevation

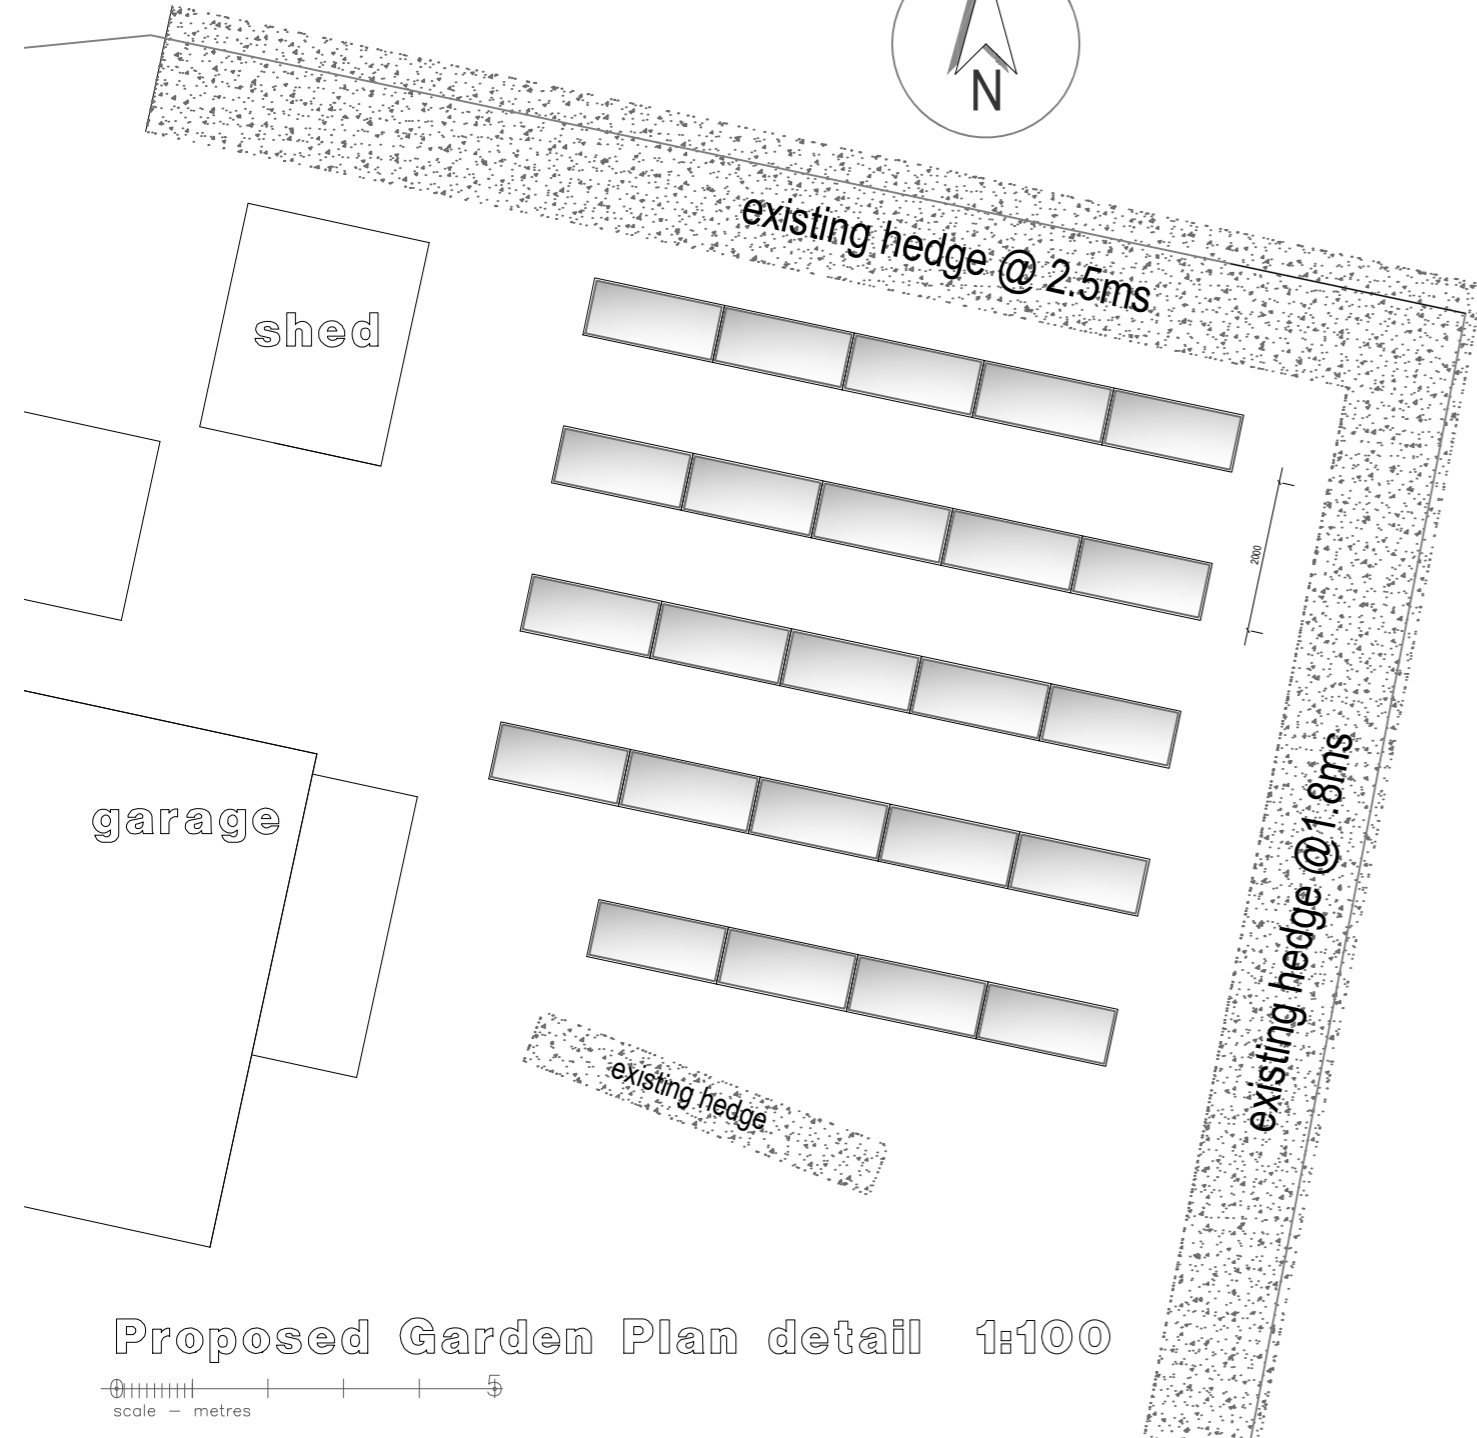

Proposed Garden Plan detail 1:100

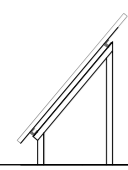 



side elevation

1740 x 1100 PV panels at 50 degrees on galvanised steel purlins on stands set in ground. Panels in rows spaced at 2000 intervals.



elevation to garden 1:50 scale

panel detail 1:50

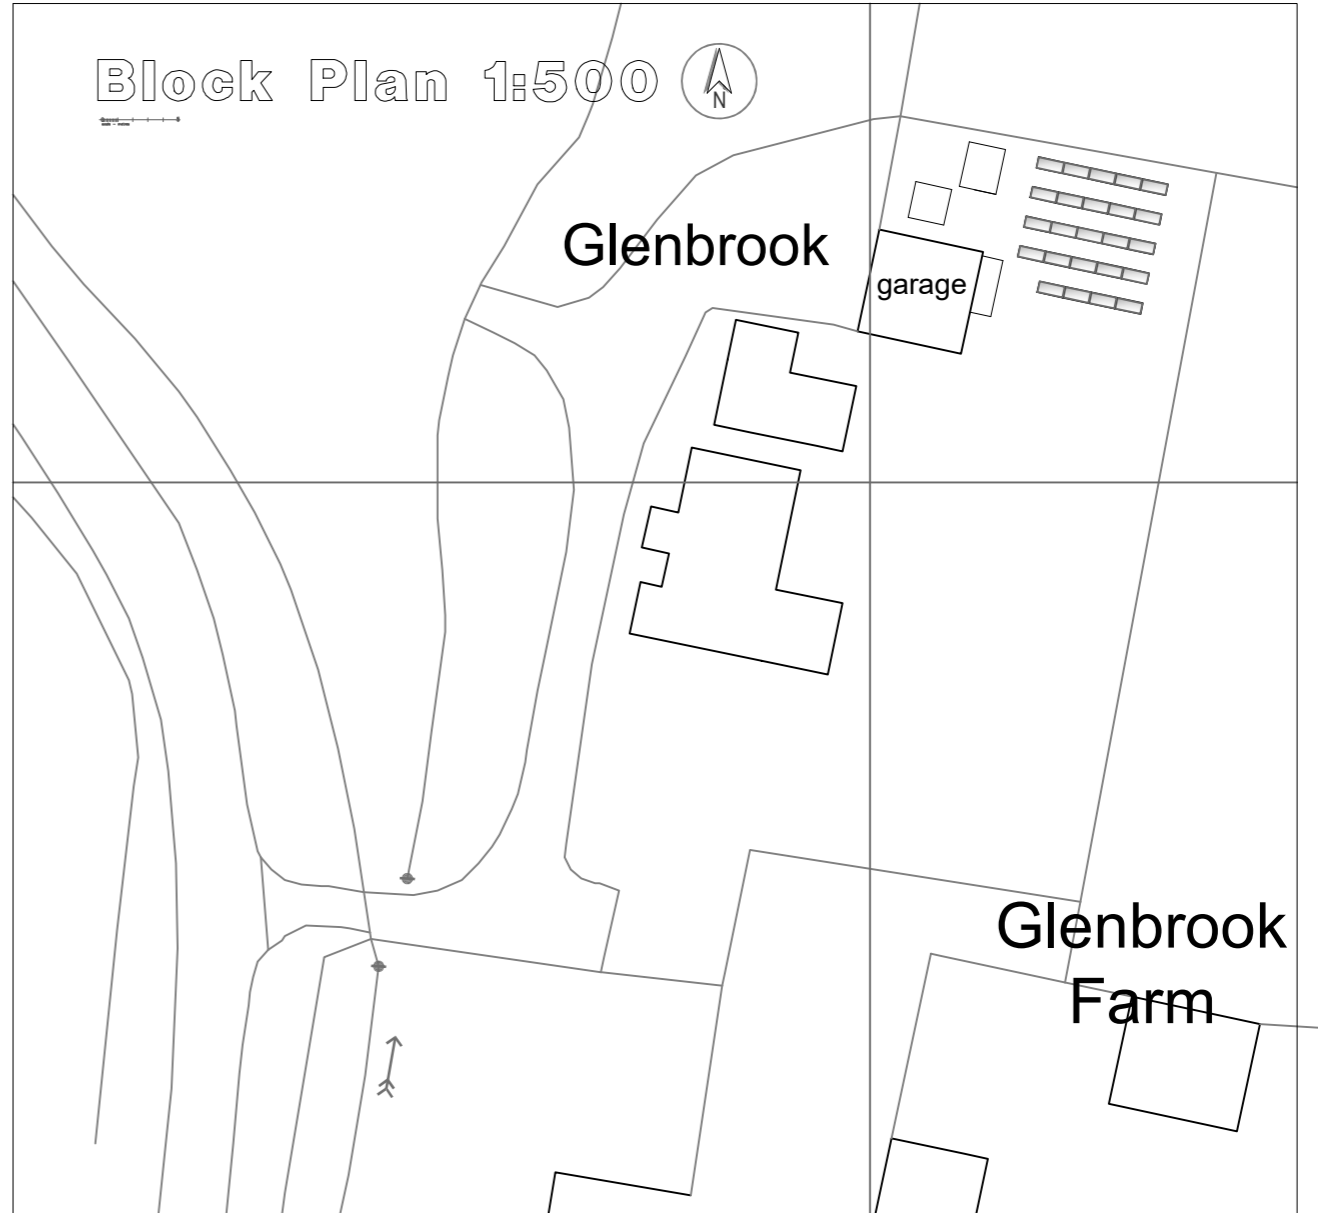 

Block Plan 1:500



Glenbrook

garage

Glenbrook Farm



PROJECT: Installation of Solar Panels
SITE: Glenbrook, Gretton Fields, GL54 5HH

DRG. TITLE: Plan/ Elevations/Block Plan/ Details
SCALE: 1:100/ 500/50
DATE: February 2024
DRG. NO.: 2289.01