


Project: The Old Kent Barn,
Court Road
St. Nicholas-at-Wade, Kent
New Window
Client: Mr. & Mrs. Rodgers

Drawing: TOKB – 41 rev 00
Title: New Window – Elevation & Plan as Proposed
Scale: 1:100 @A3
Date: 2024. February. 25
Status: Listed Building Consent



Proposed South West Elevation

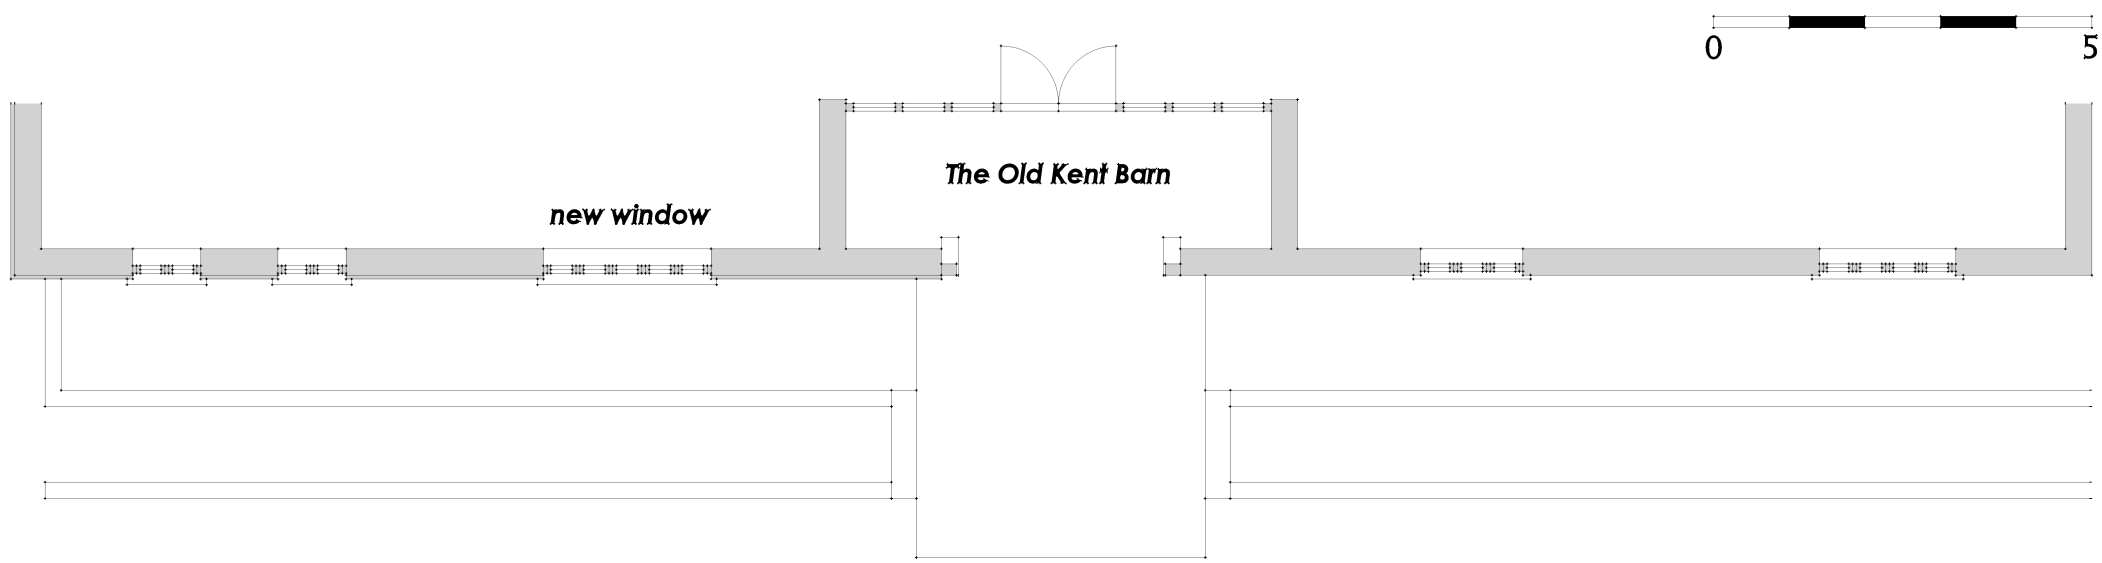

Proposed Plan

Proposal:
Existing timber 3-pane double glazed stained finish window to be removed and width of window opening enlarged.
New timber 5-pane double glazed stained finish window to be installed.
All new window detailing to match existing window detailing with matching timber section sizes and glazed pane sizes.