


Project: The Old Kent Barn,
Court Road
St. Nicholas-at-Wade, Kent
New Window
Client: Mr. & Mrs. Rodgers

Drawing: TOKB – 40 rev 00
Title: New Window – Elevation & Plan as Existing
Scale: 1:100 @A3
Date: 2024. February. 25
Status: Listed Building Consent



Existing South West Elevation

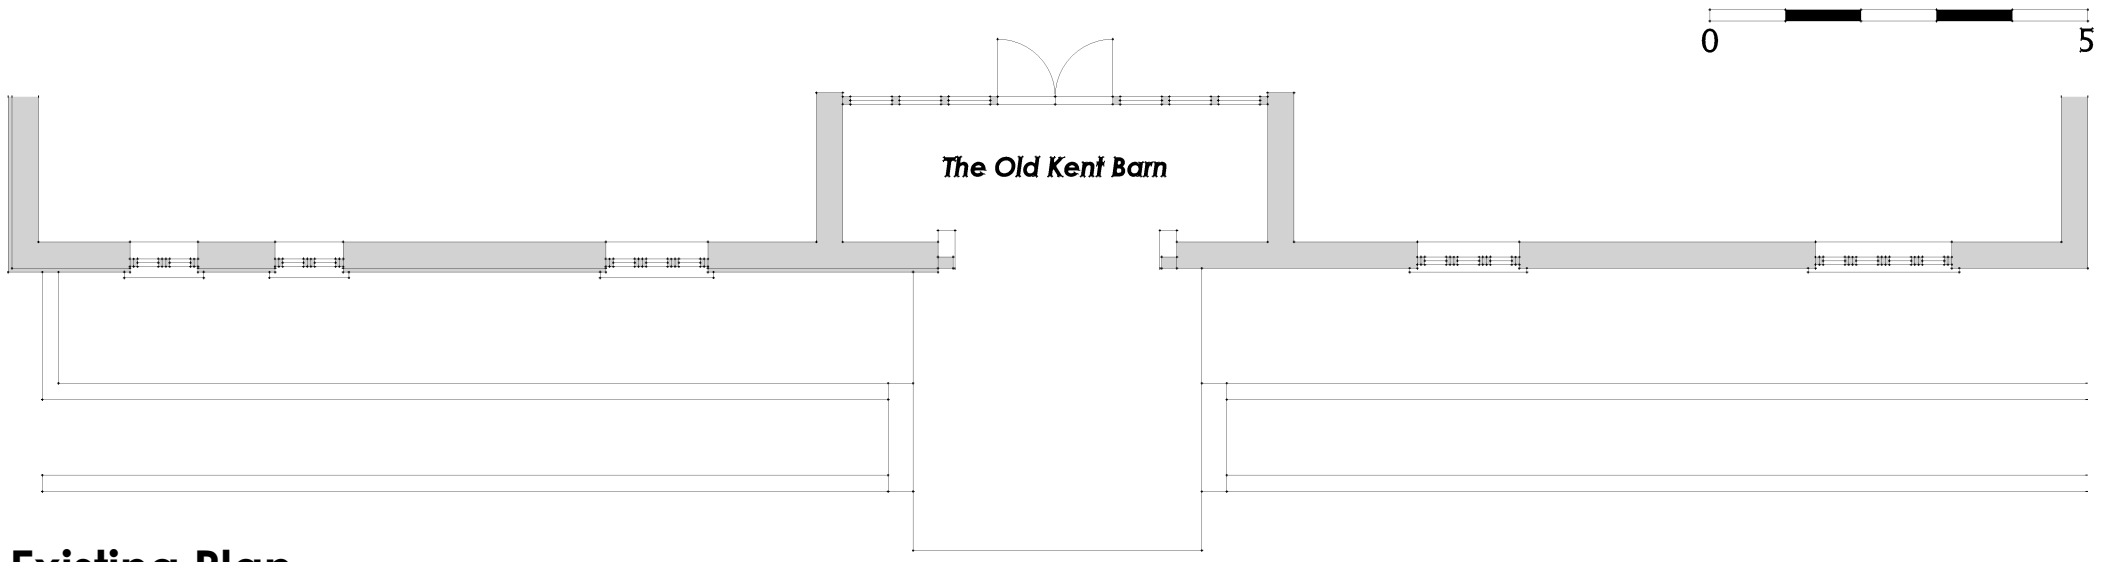

Existing Plan