



E1 EXISTING REAR ELEVATION
Scale: 1:100 @ A3

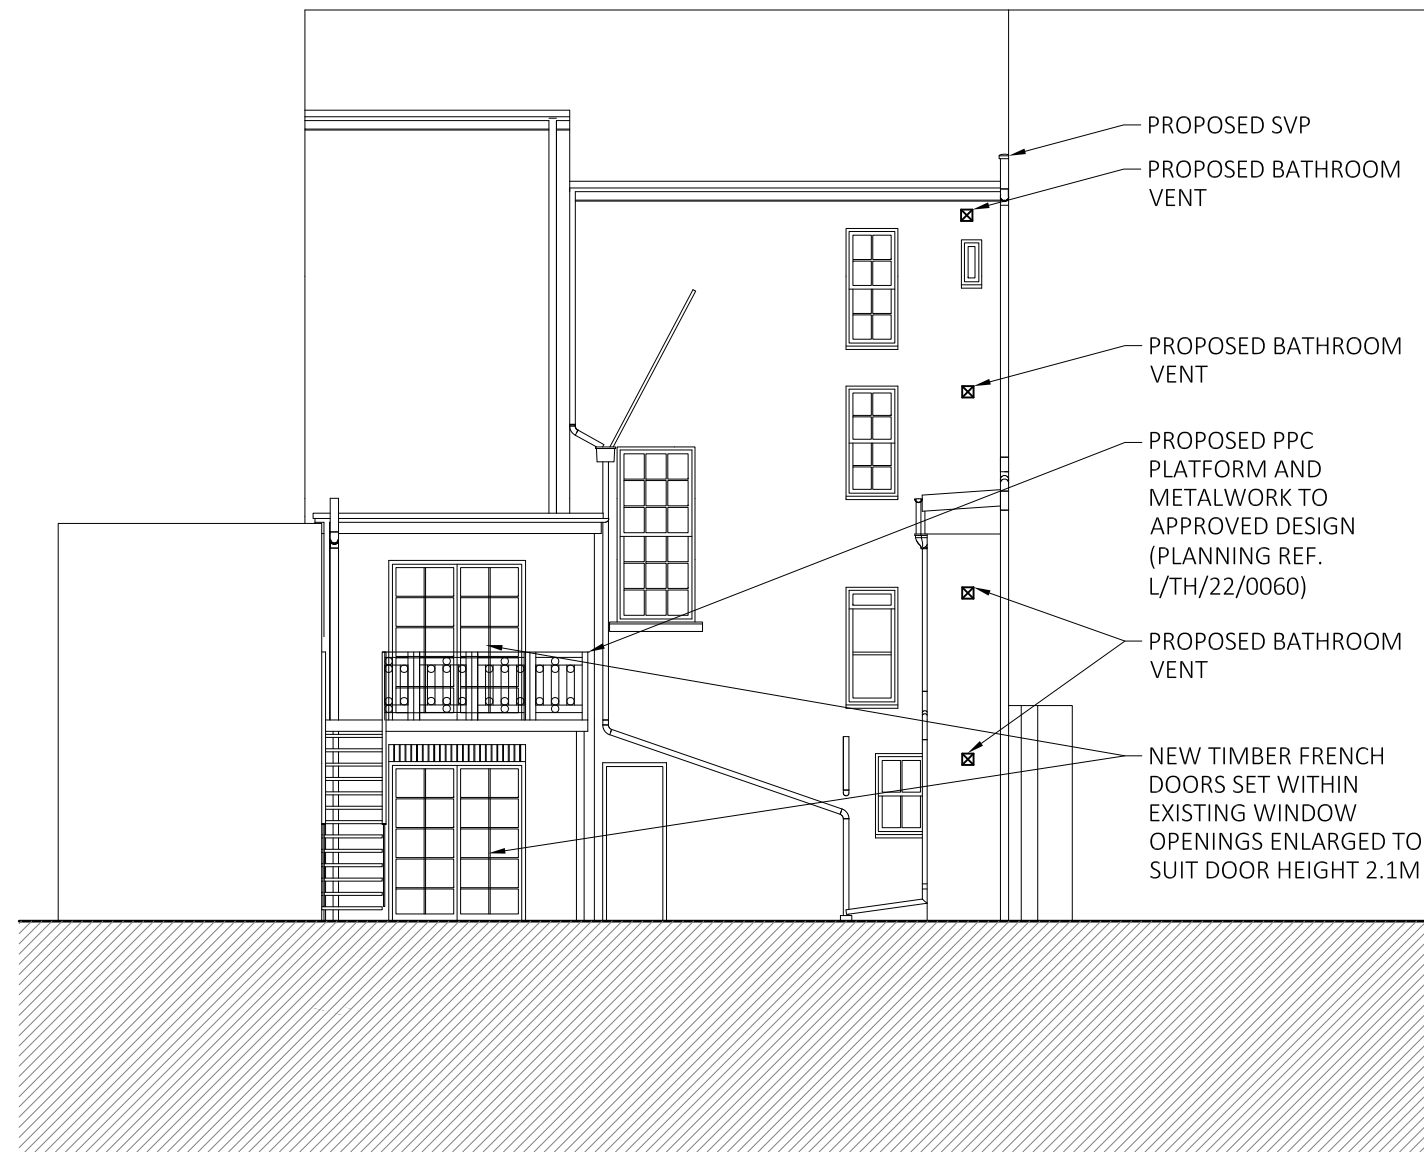

E2 PROPOSED REAR ELEVATION
Scale: 1:100 @ A3

 

REVISION HISTORY		
REV	DATE	COMMENT
-	26.02.24	ISSUED FOR PLANNING
P1 (A)	07.02.24	ADDED SVP AND FLUE
P2	19.03.2024	METALWORK DOOR LABEL AMENDS.
P3	20.03.2024	FRENCH DOOR LABEL AMENDS.

© COPYRIGHT. THE COPYRIGHT IN THIS DRAWING IS VESTED IN DEL RENZIO & DEL RENZIO AND NO LICENSE OR ASSIGNMENT OF ANY KIND HAS BEEN, OR IS, GRANTED TO ANY THIRD PARTY WHETHER BY PROVISION OF COPIES OR ORIGINALS OR OTHERWISE UNLESS AGREED IN WRITING.
Ordnance Survey © 2022 | Licence No:

del Renzio & del Renzio
DEL RENZIO & DEL RENZIO Ltd.
Architectural Design & Planning
A. 12-14 Cliff Street, Ramsgate, Kent, CT11 9HS
E. post@delrenzio.com
T. 01843 446210
W. www.delrenzio.com

Site Address:
14-15 Spencer Square
Drawing Title:
EXISTING AND PROPOSED REAR ELEVATION.

Db: VG	Cb: IDR	Date: 20.03.2024
Scale: 1:100@A3	Status: For Planning Purposes	
Drawing Number: 558-A-GA-2300		Rev: P3