




EXISTING GROUND FLOOR PLAN
1:50

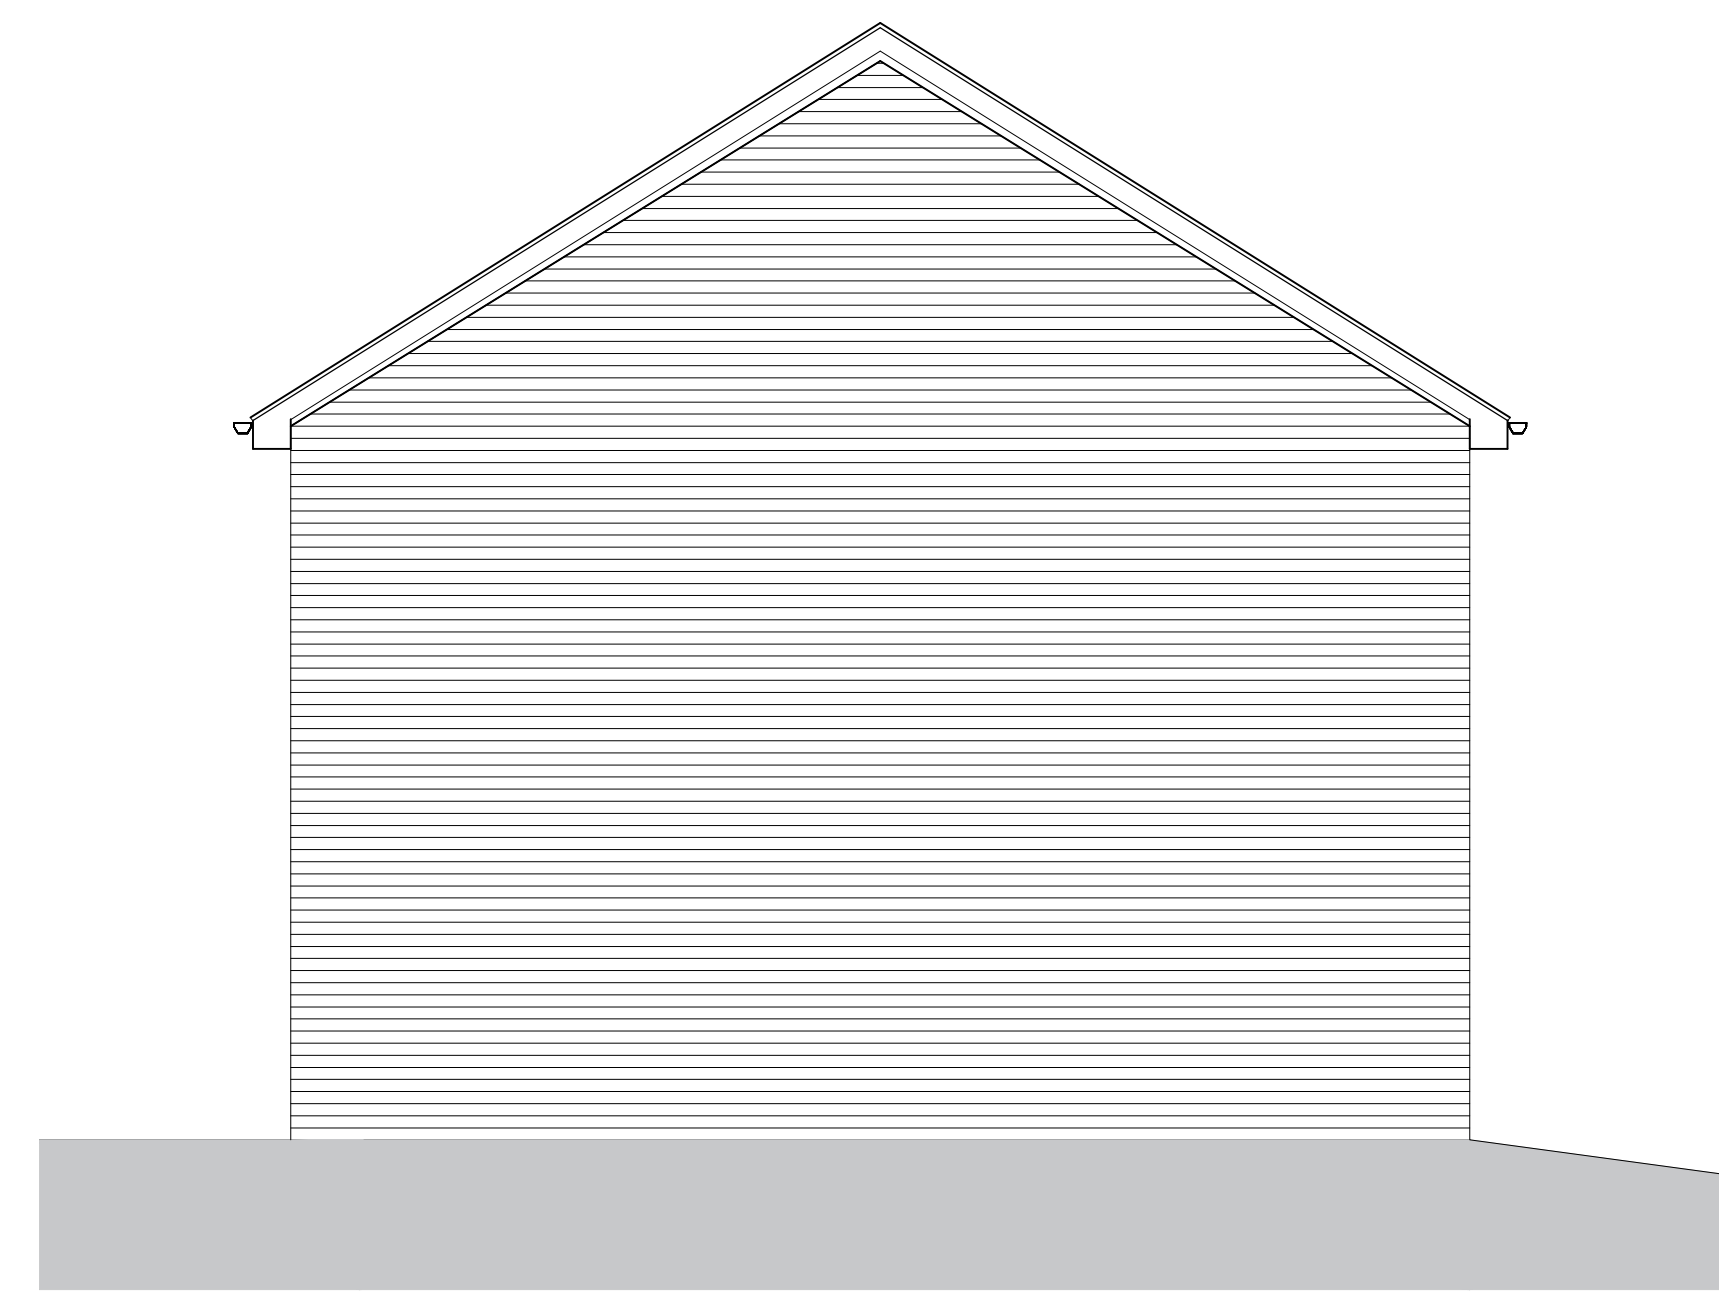


EXISTING SIDE ELEVATION
1:50

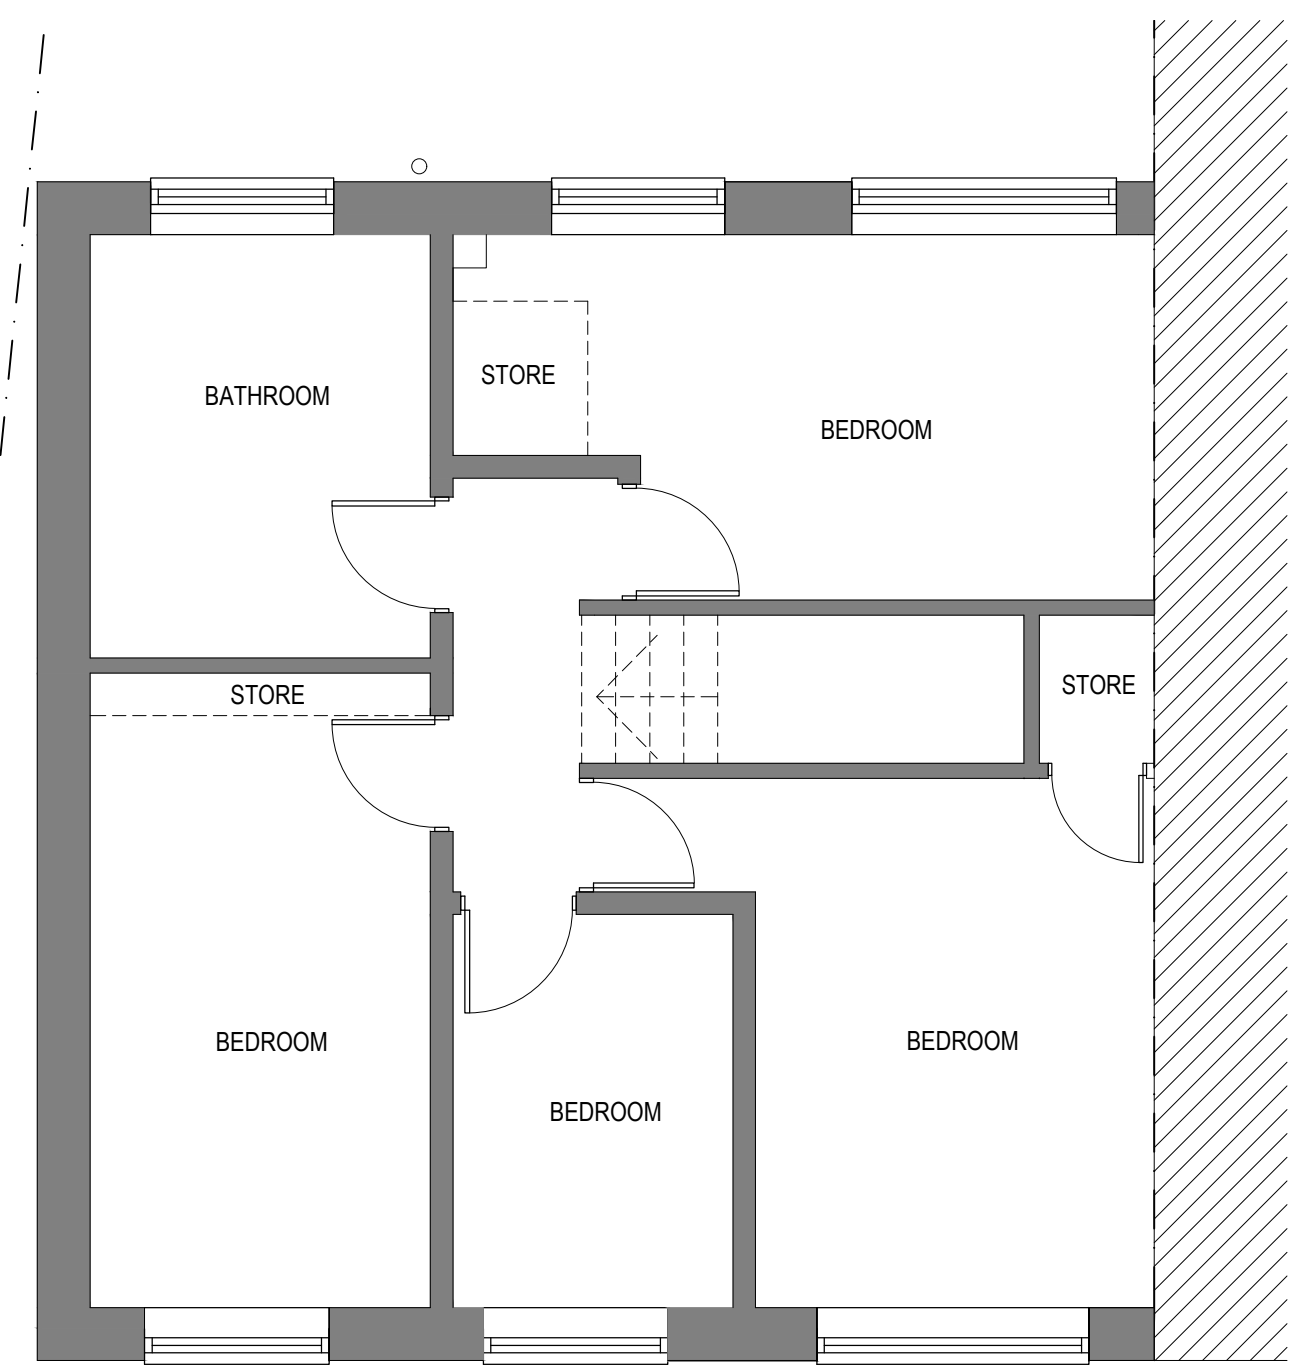

EXISTING FIRST FLOOR PLAN
1:50

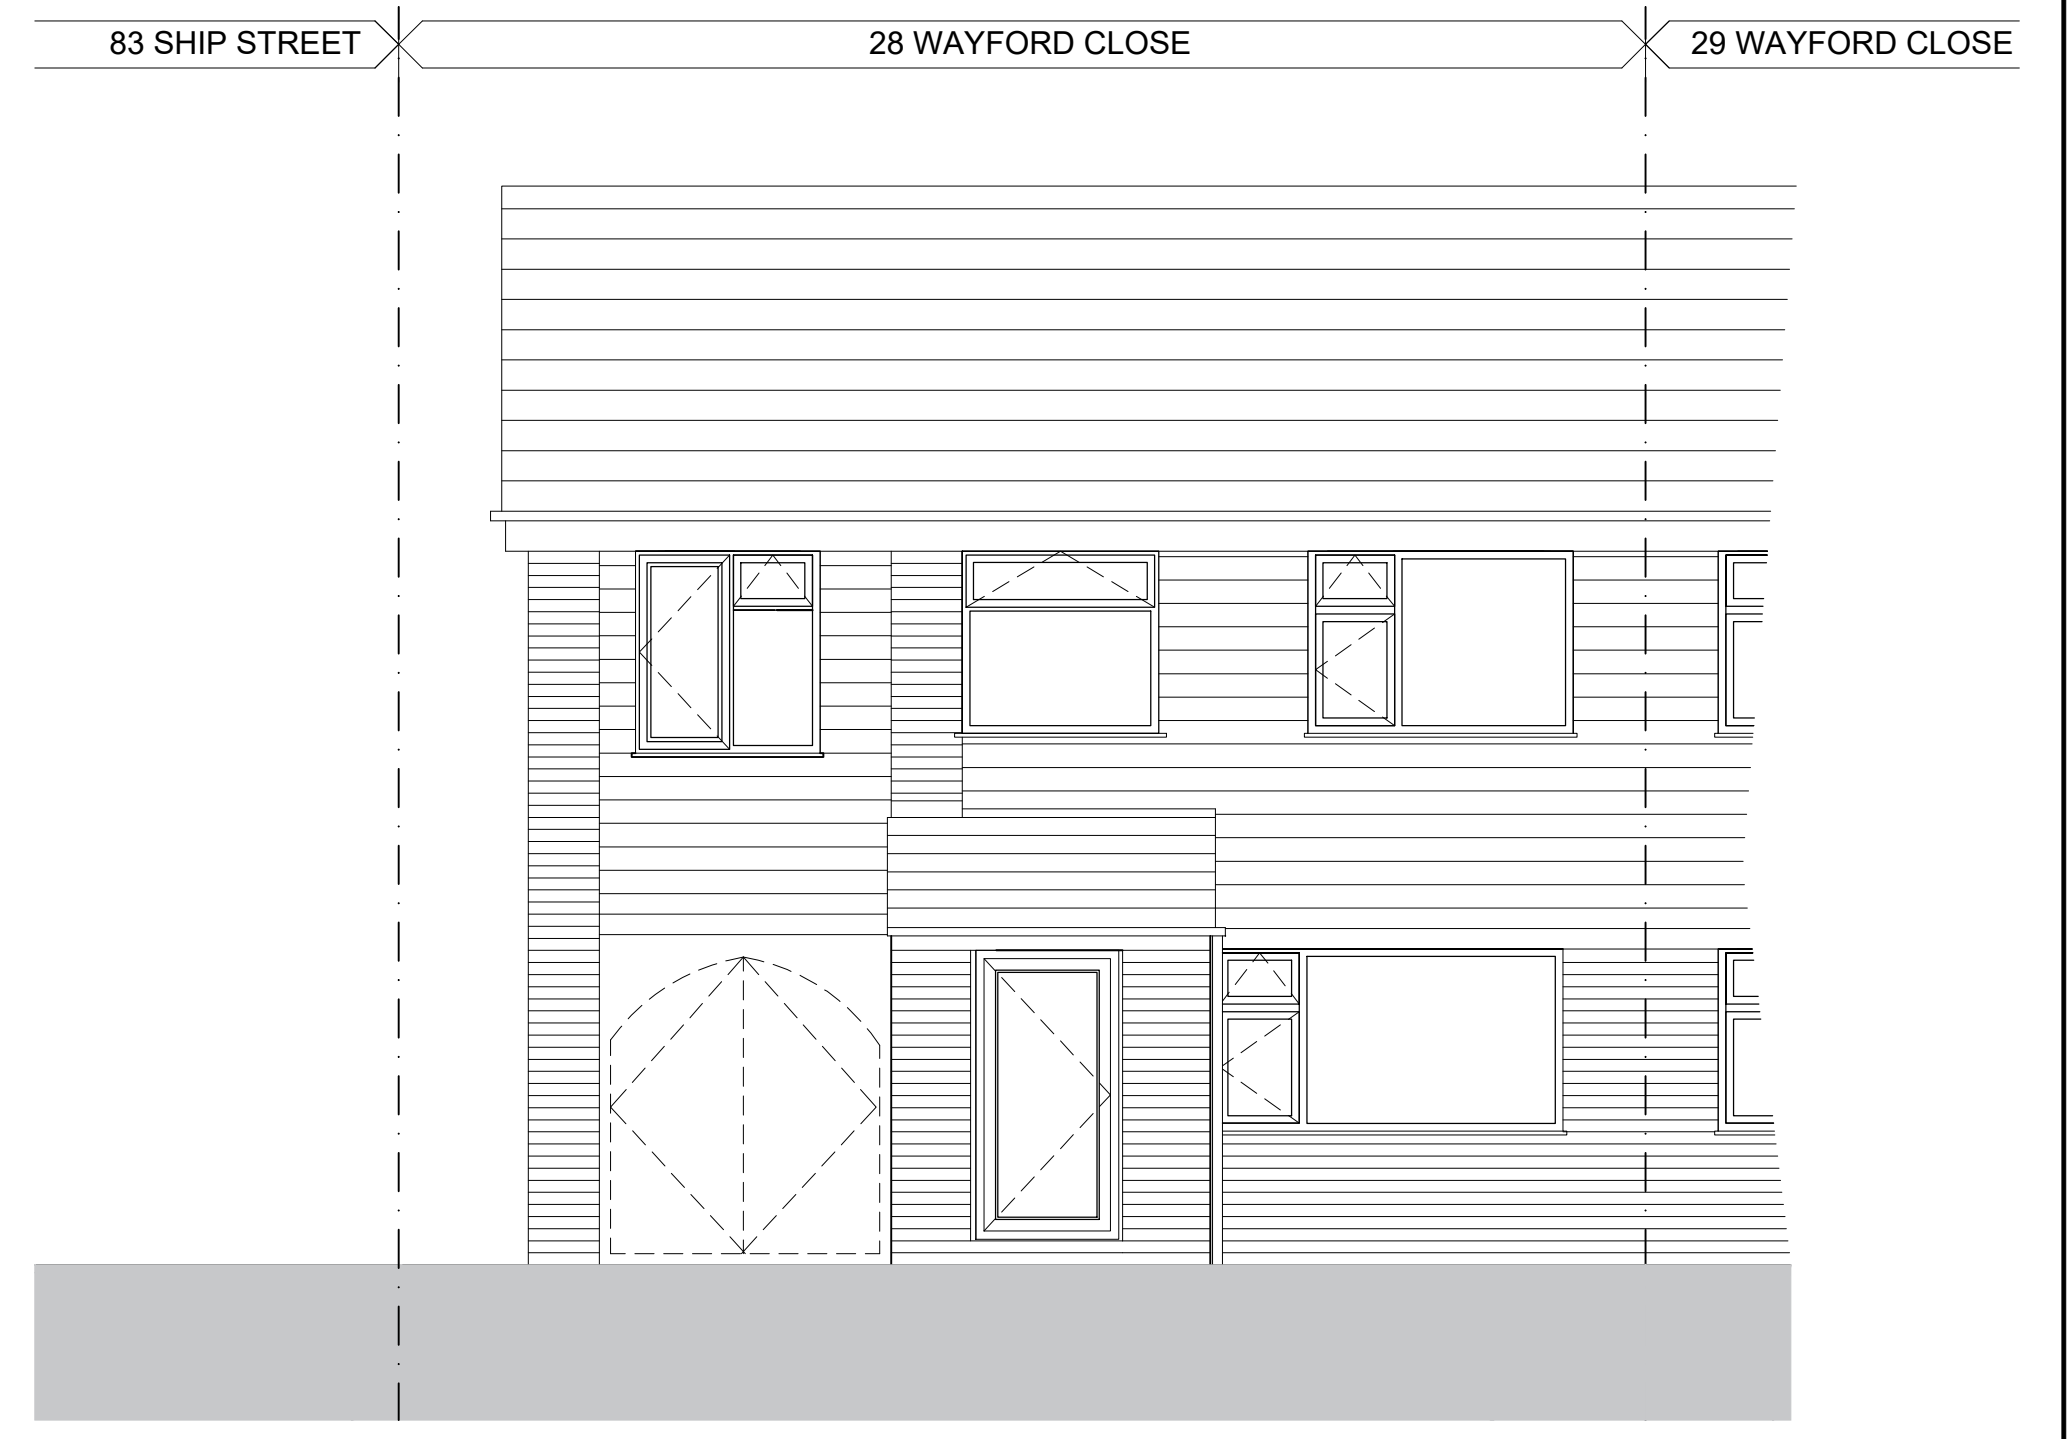

EXISTING FRONT ELEVATION
1:50

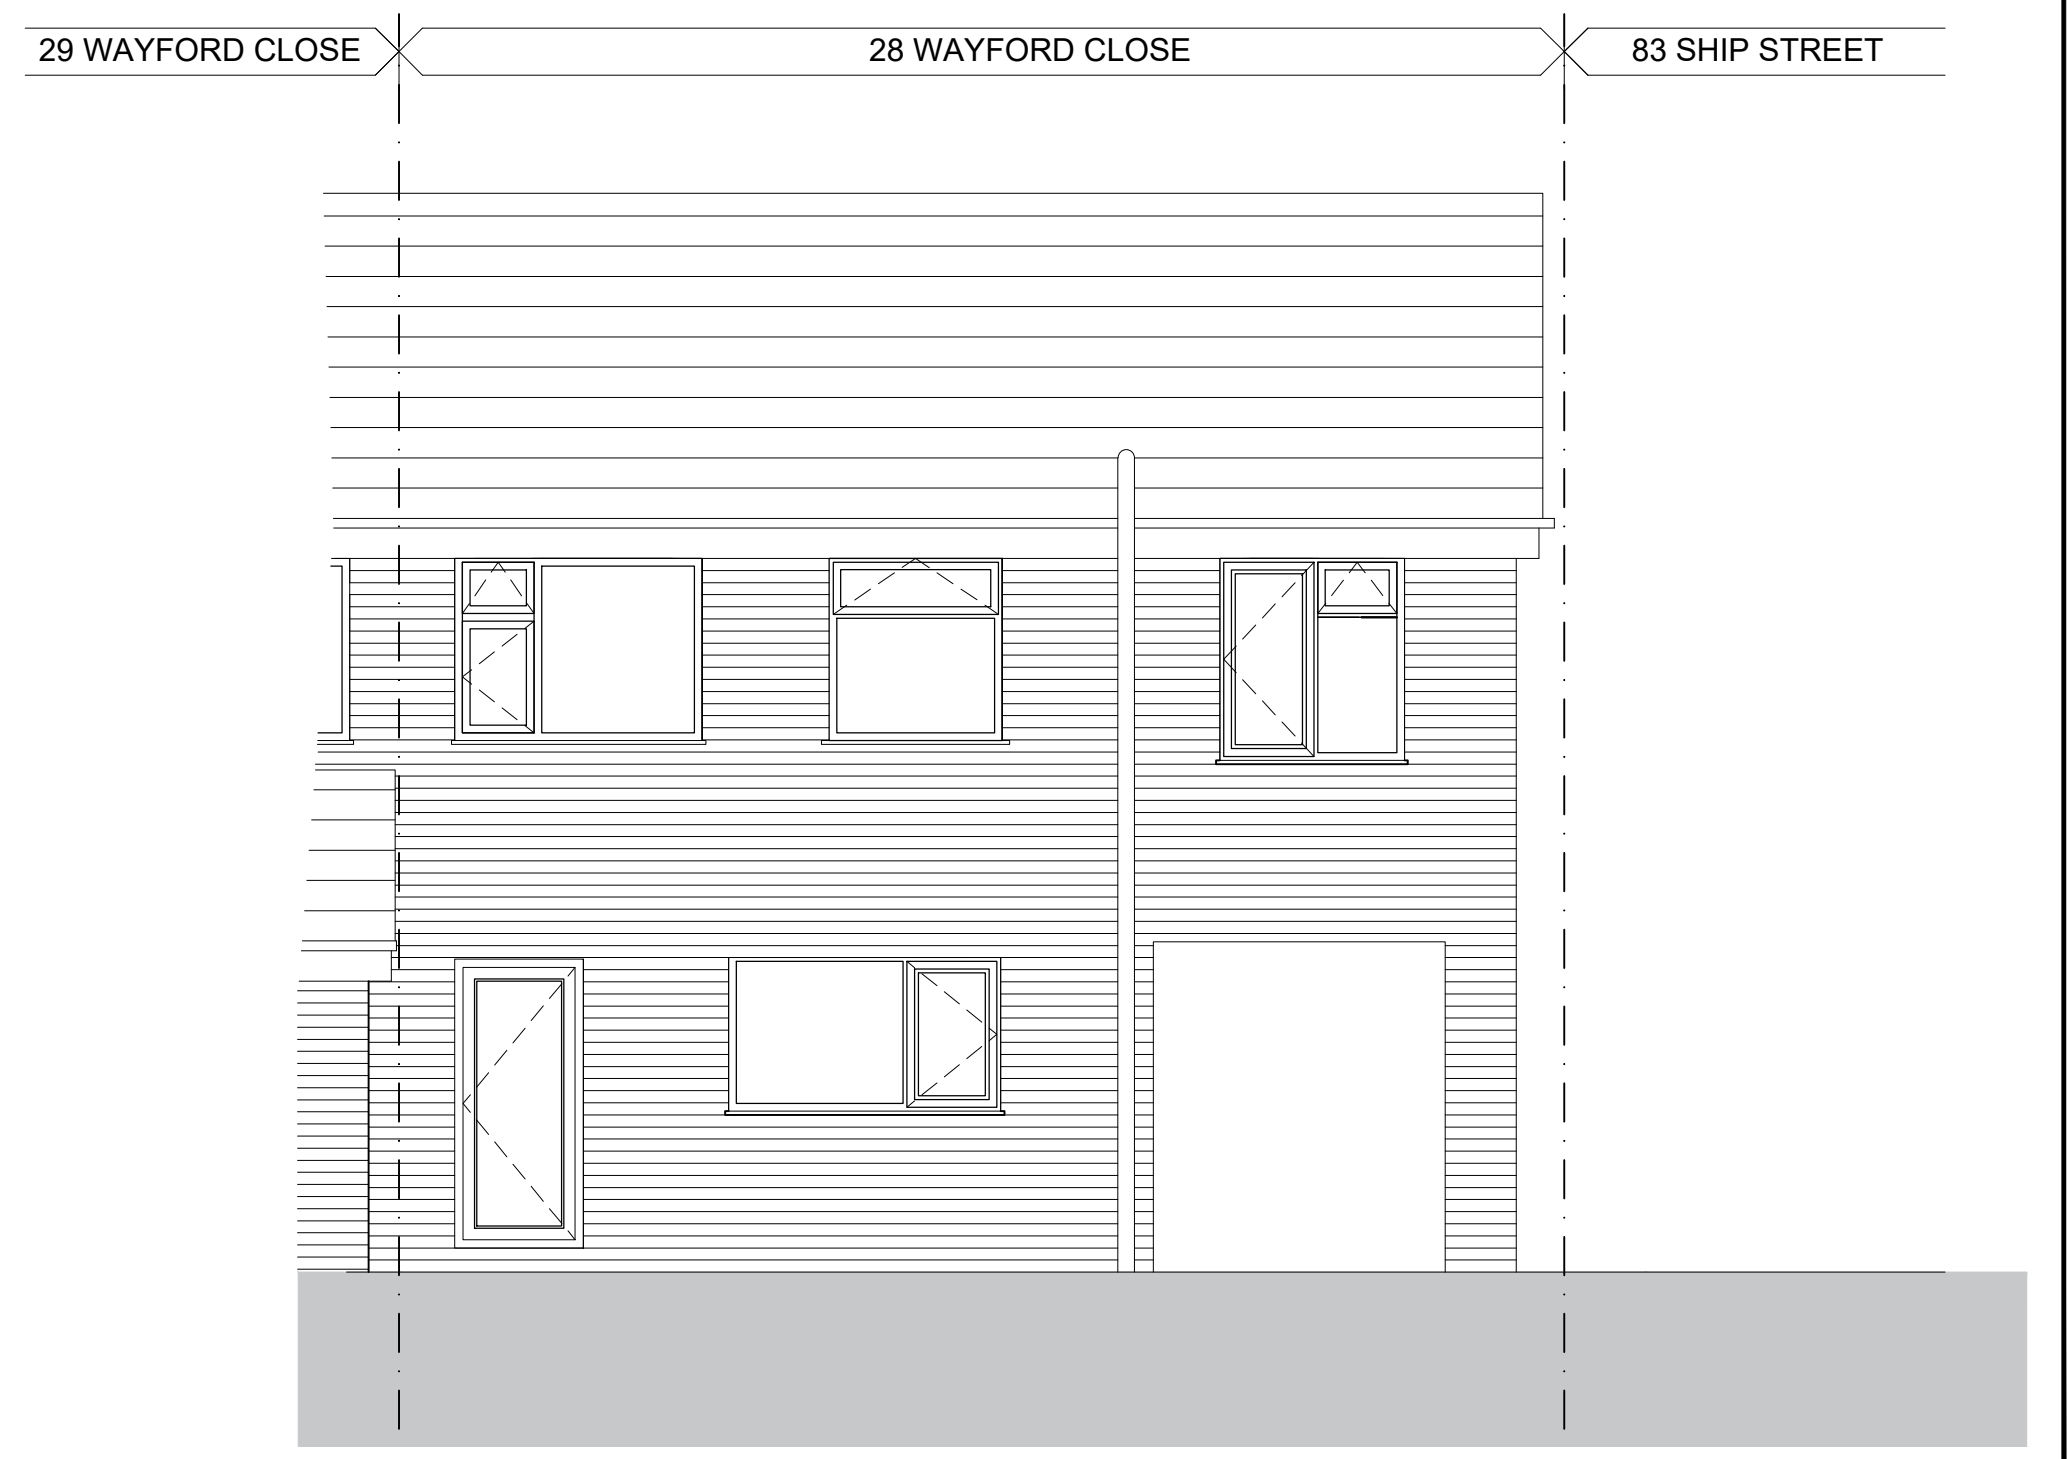

EXISTING REAR ELEVATION
1:50

APPLICANT: Mr L. English 28 Wayford Close		
DRAWING REF: Location plan, existing plans, existing elevations		
DATE: Feb 2024	SIZE: A1	SCALE: AS SHOWN
DRAWING REF: LP EP EE		STATUS: Planning

