



PROPOSED FRONT ELEVATION  
1:50

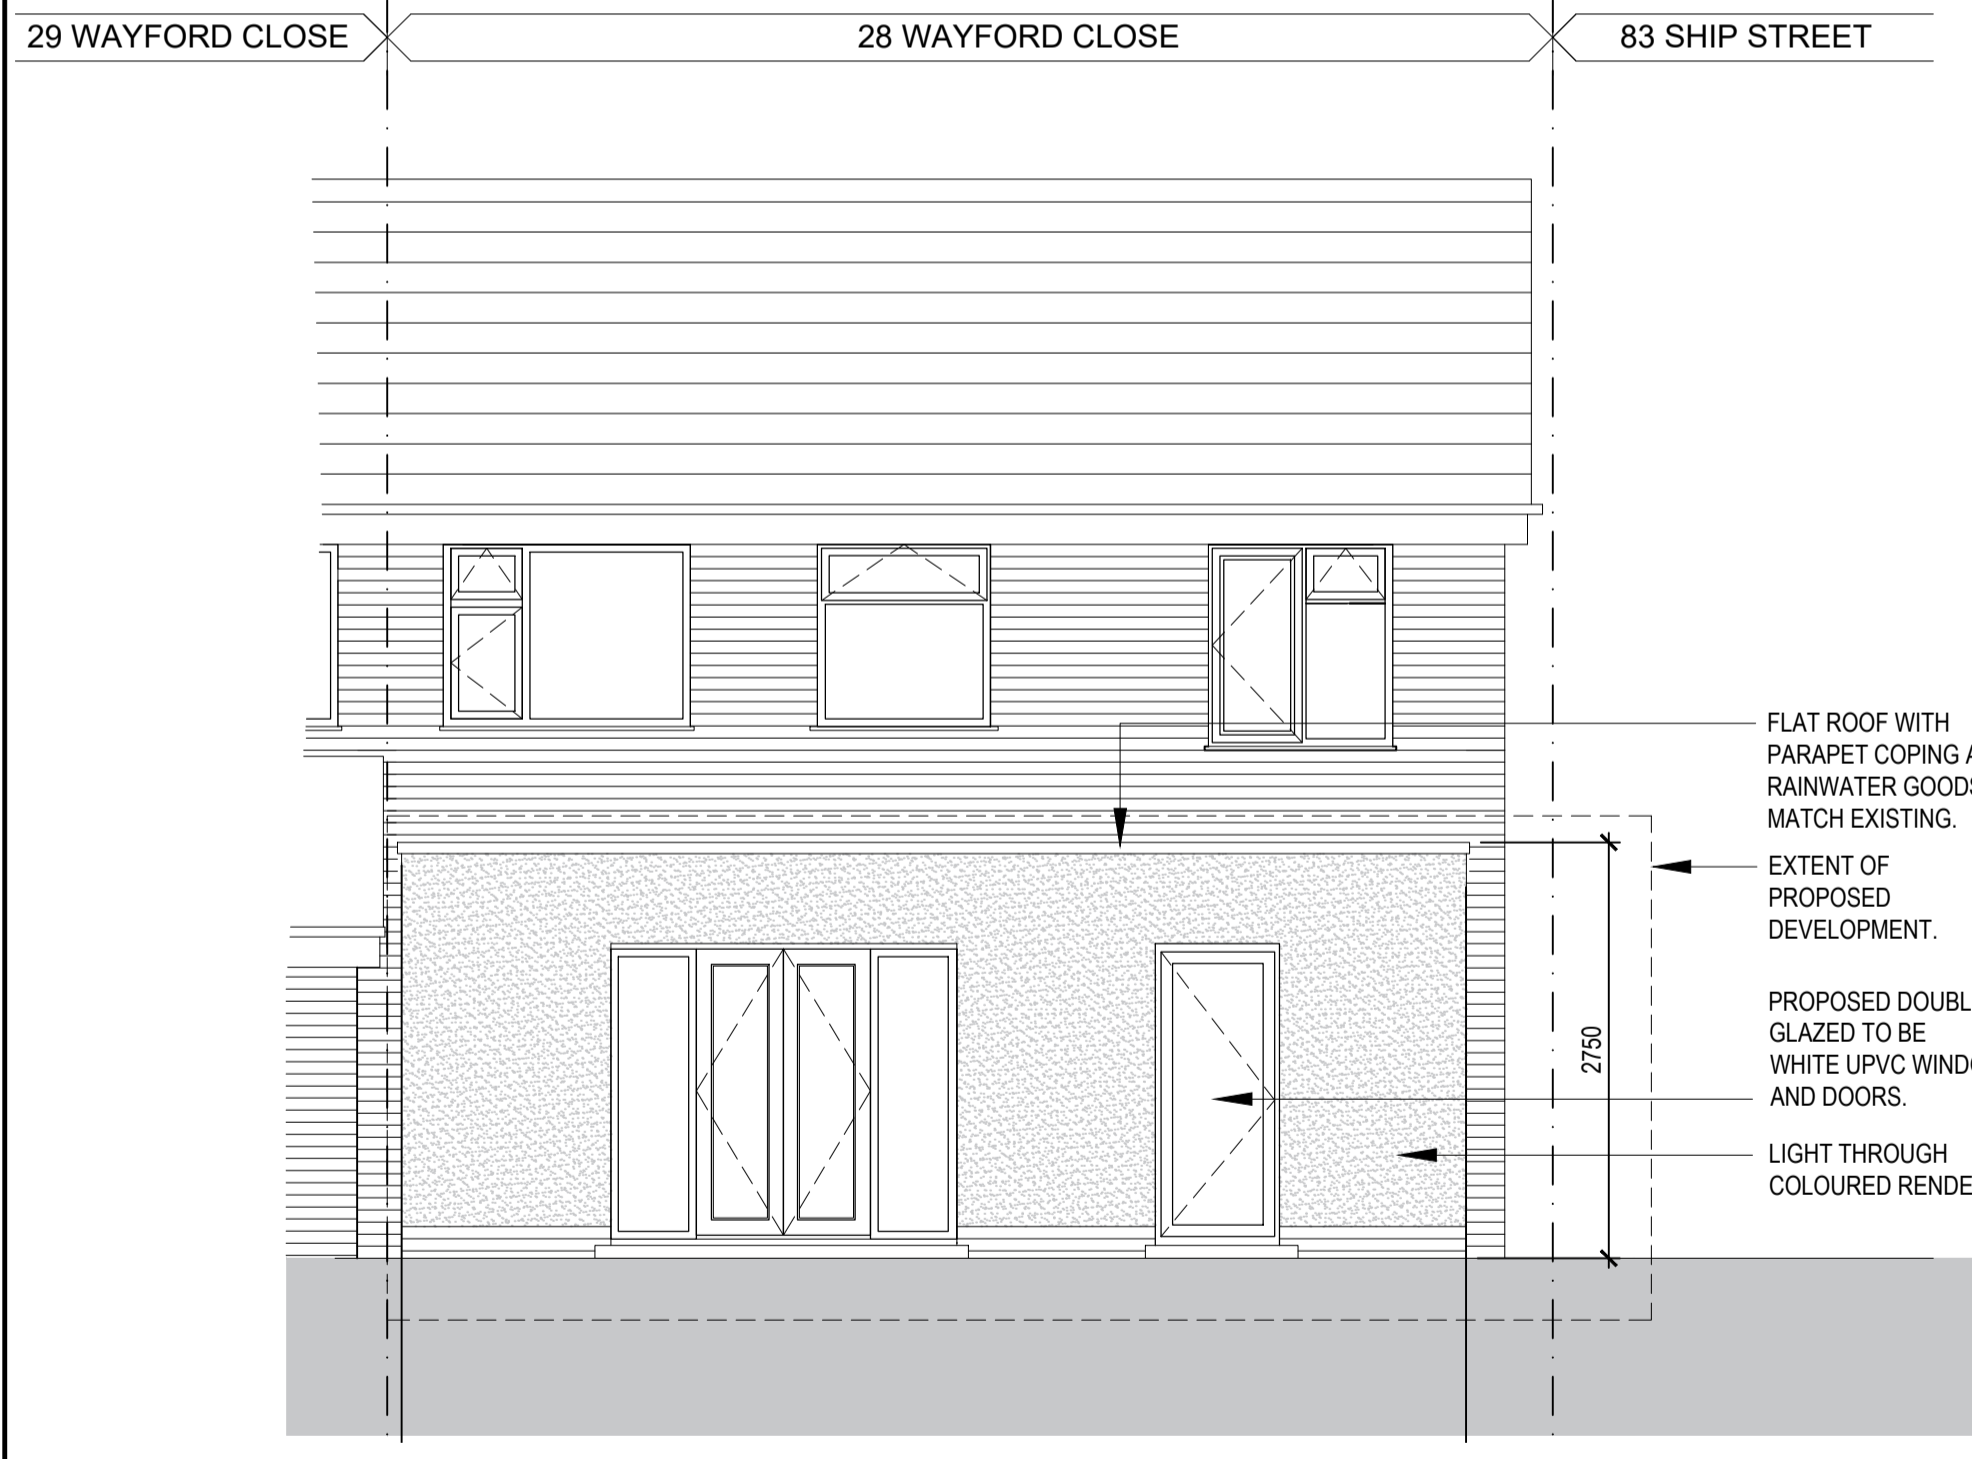


PROPOSED REAR ELEVATION  
1:50

FLAT ROOF WITH PARAPET COPING AND RAINWATER GOODS TO MATCH EXISTING.  
EXTENT OF PROPOSED DEVELOPMENT.  
PROPOSED DOUBLE GLAZED TO BE WHITE UPVC WINDOWS AND DOORS.  
LIGHT THROUGH COLOURED RENDER.


EXTENT OF PROPOSED DEVELOPMENT  
LIGHT THROUGH COLOURED RENDER.  
BRICK PLINTH TO MATCH EXISTING.

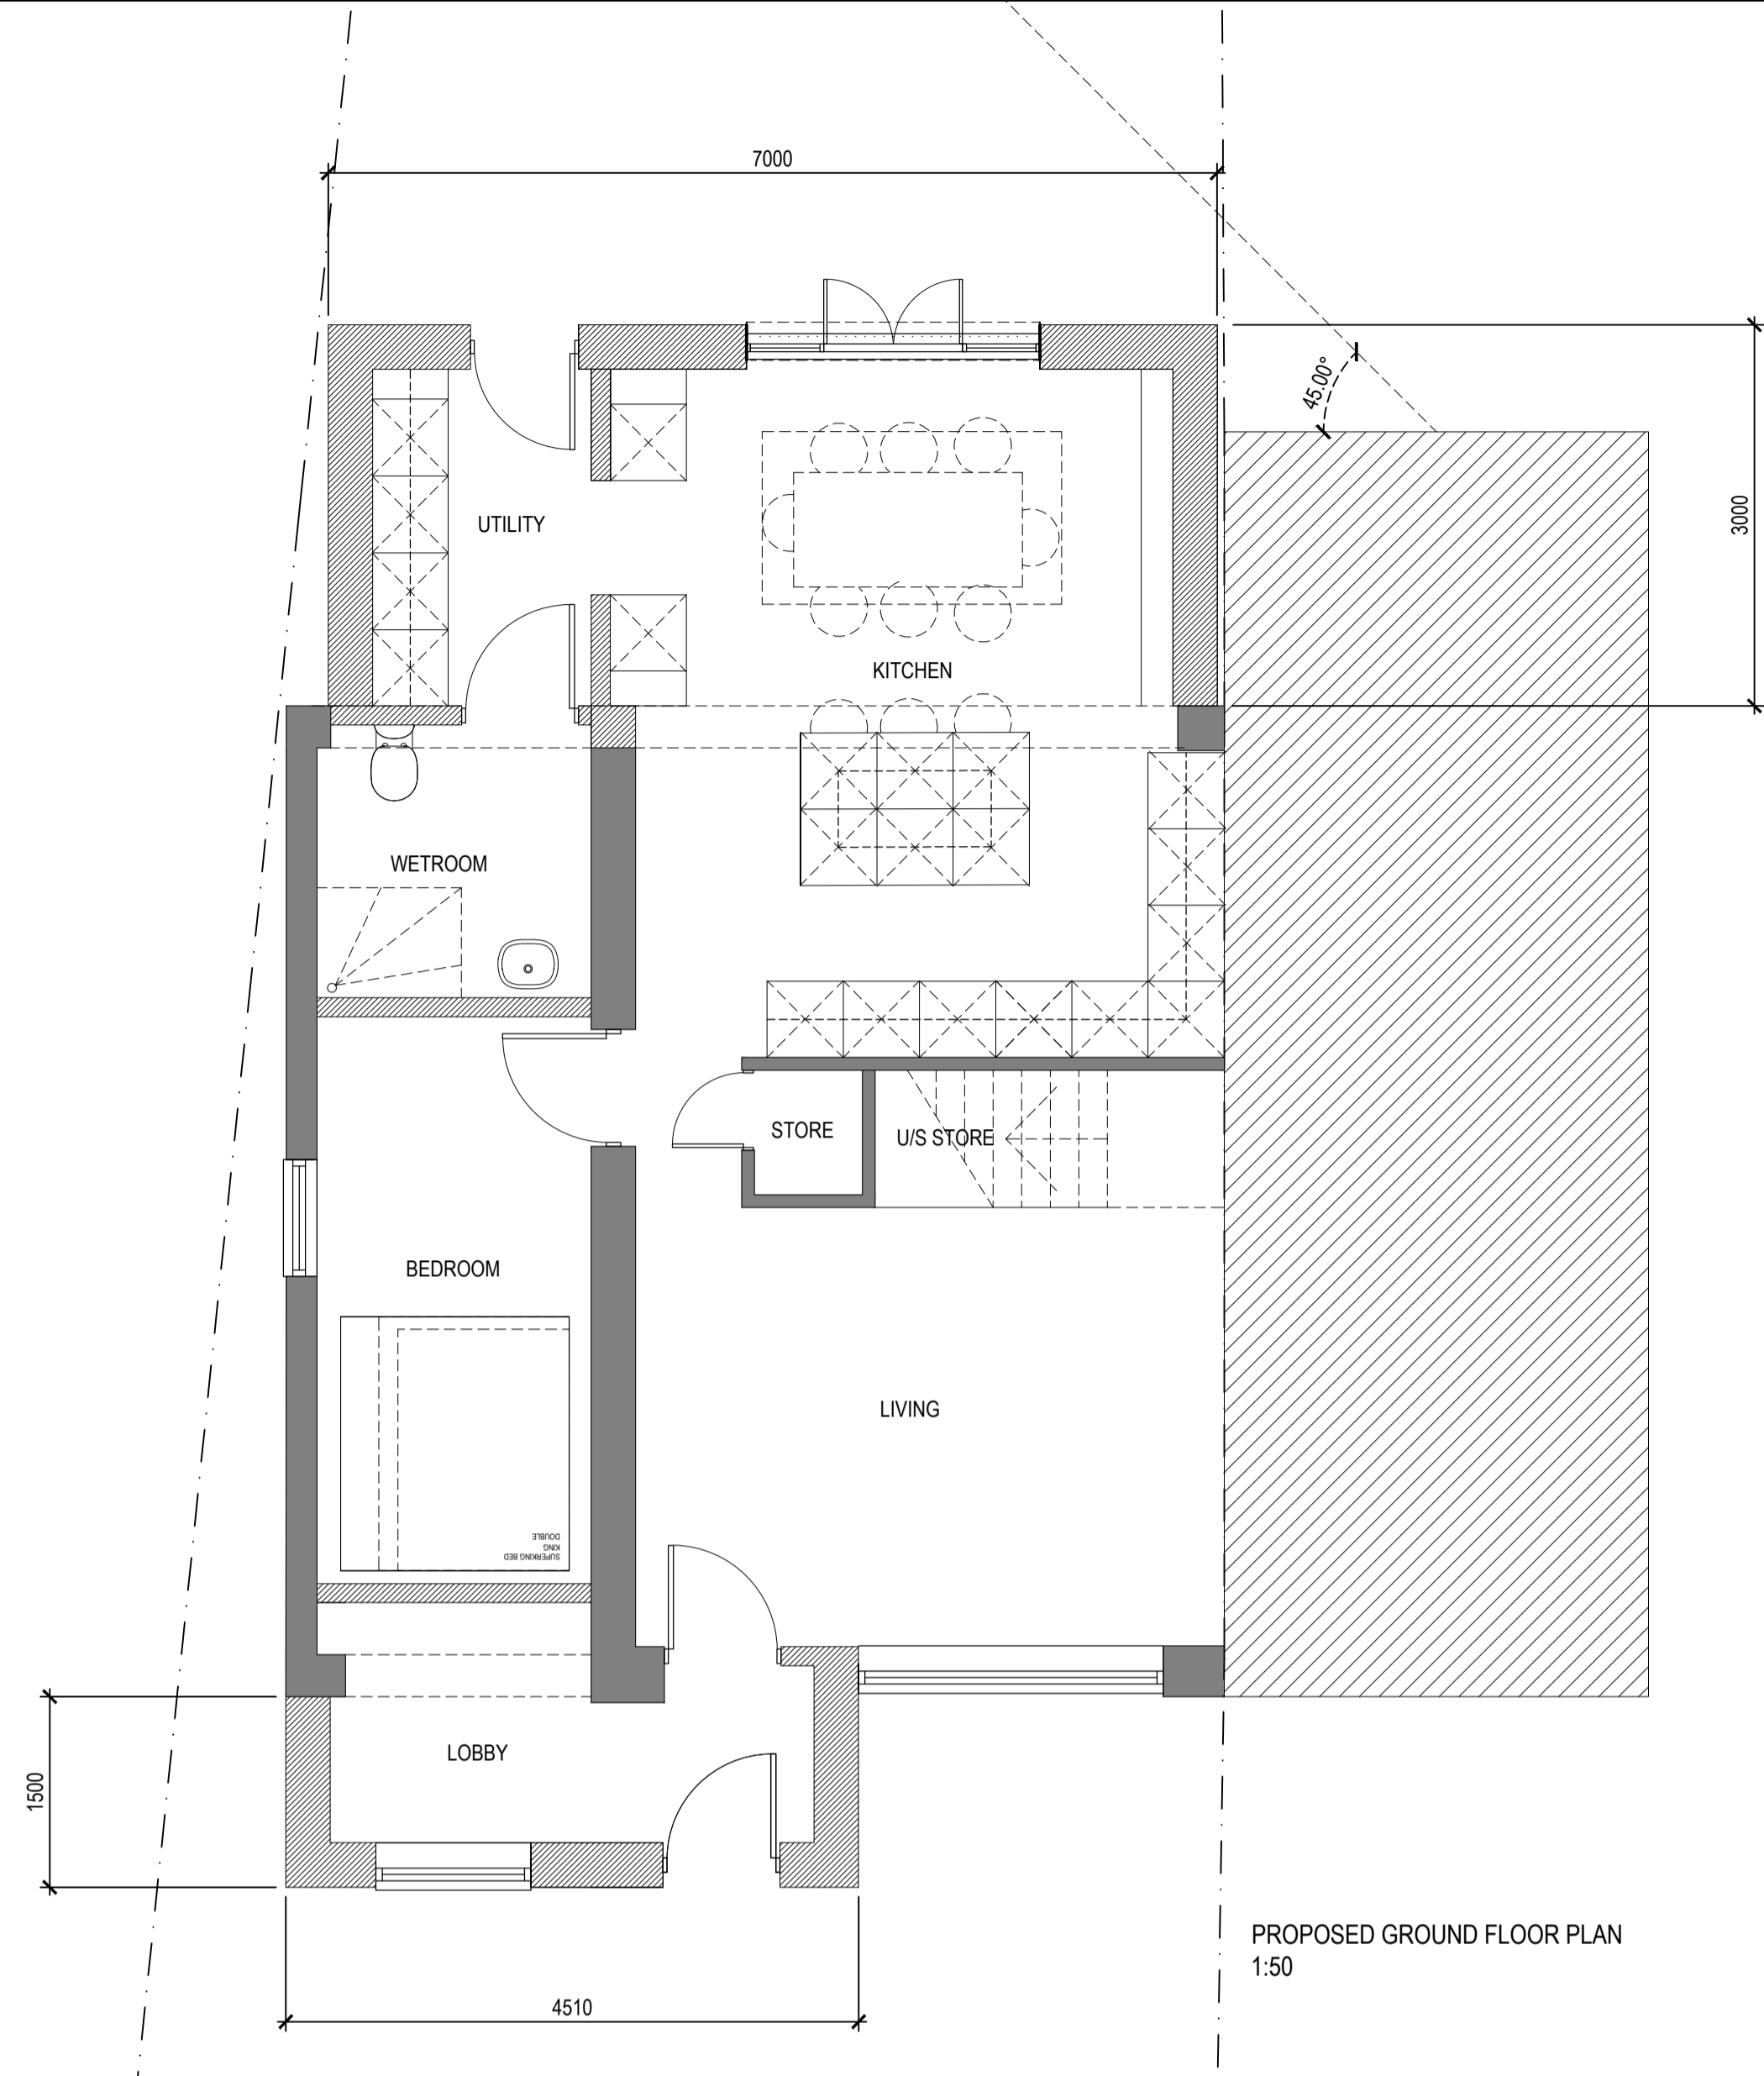


PROPOSED GROUND FLOOR PLAN  
1:50

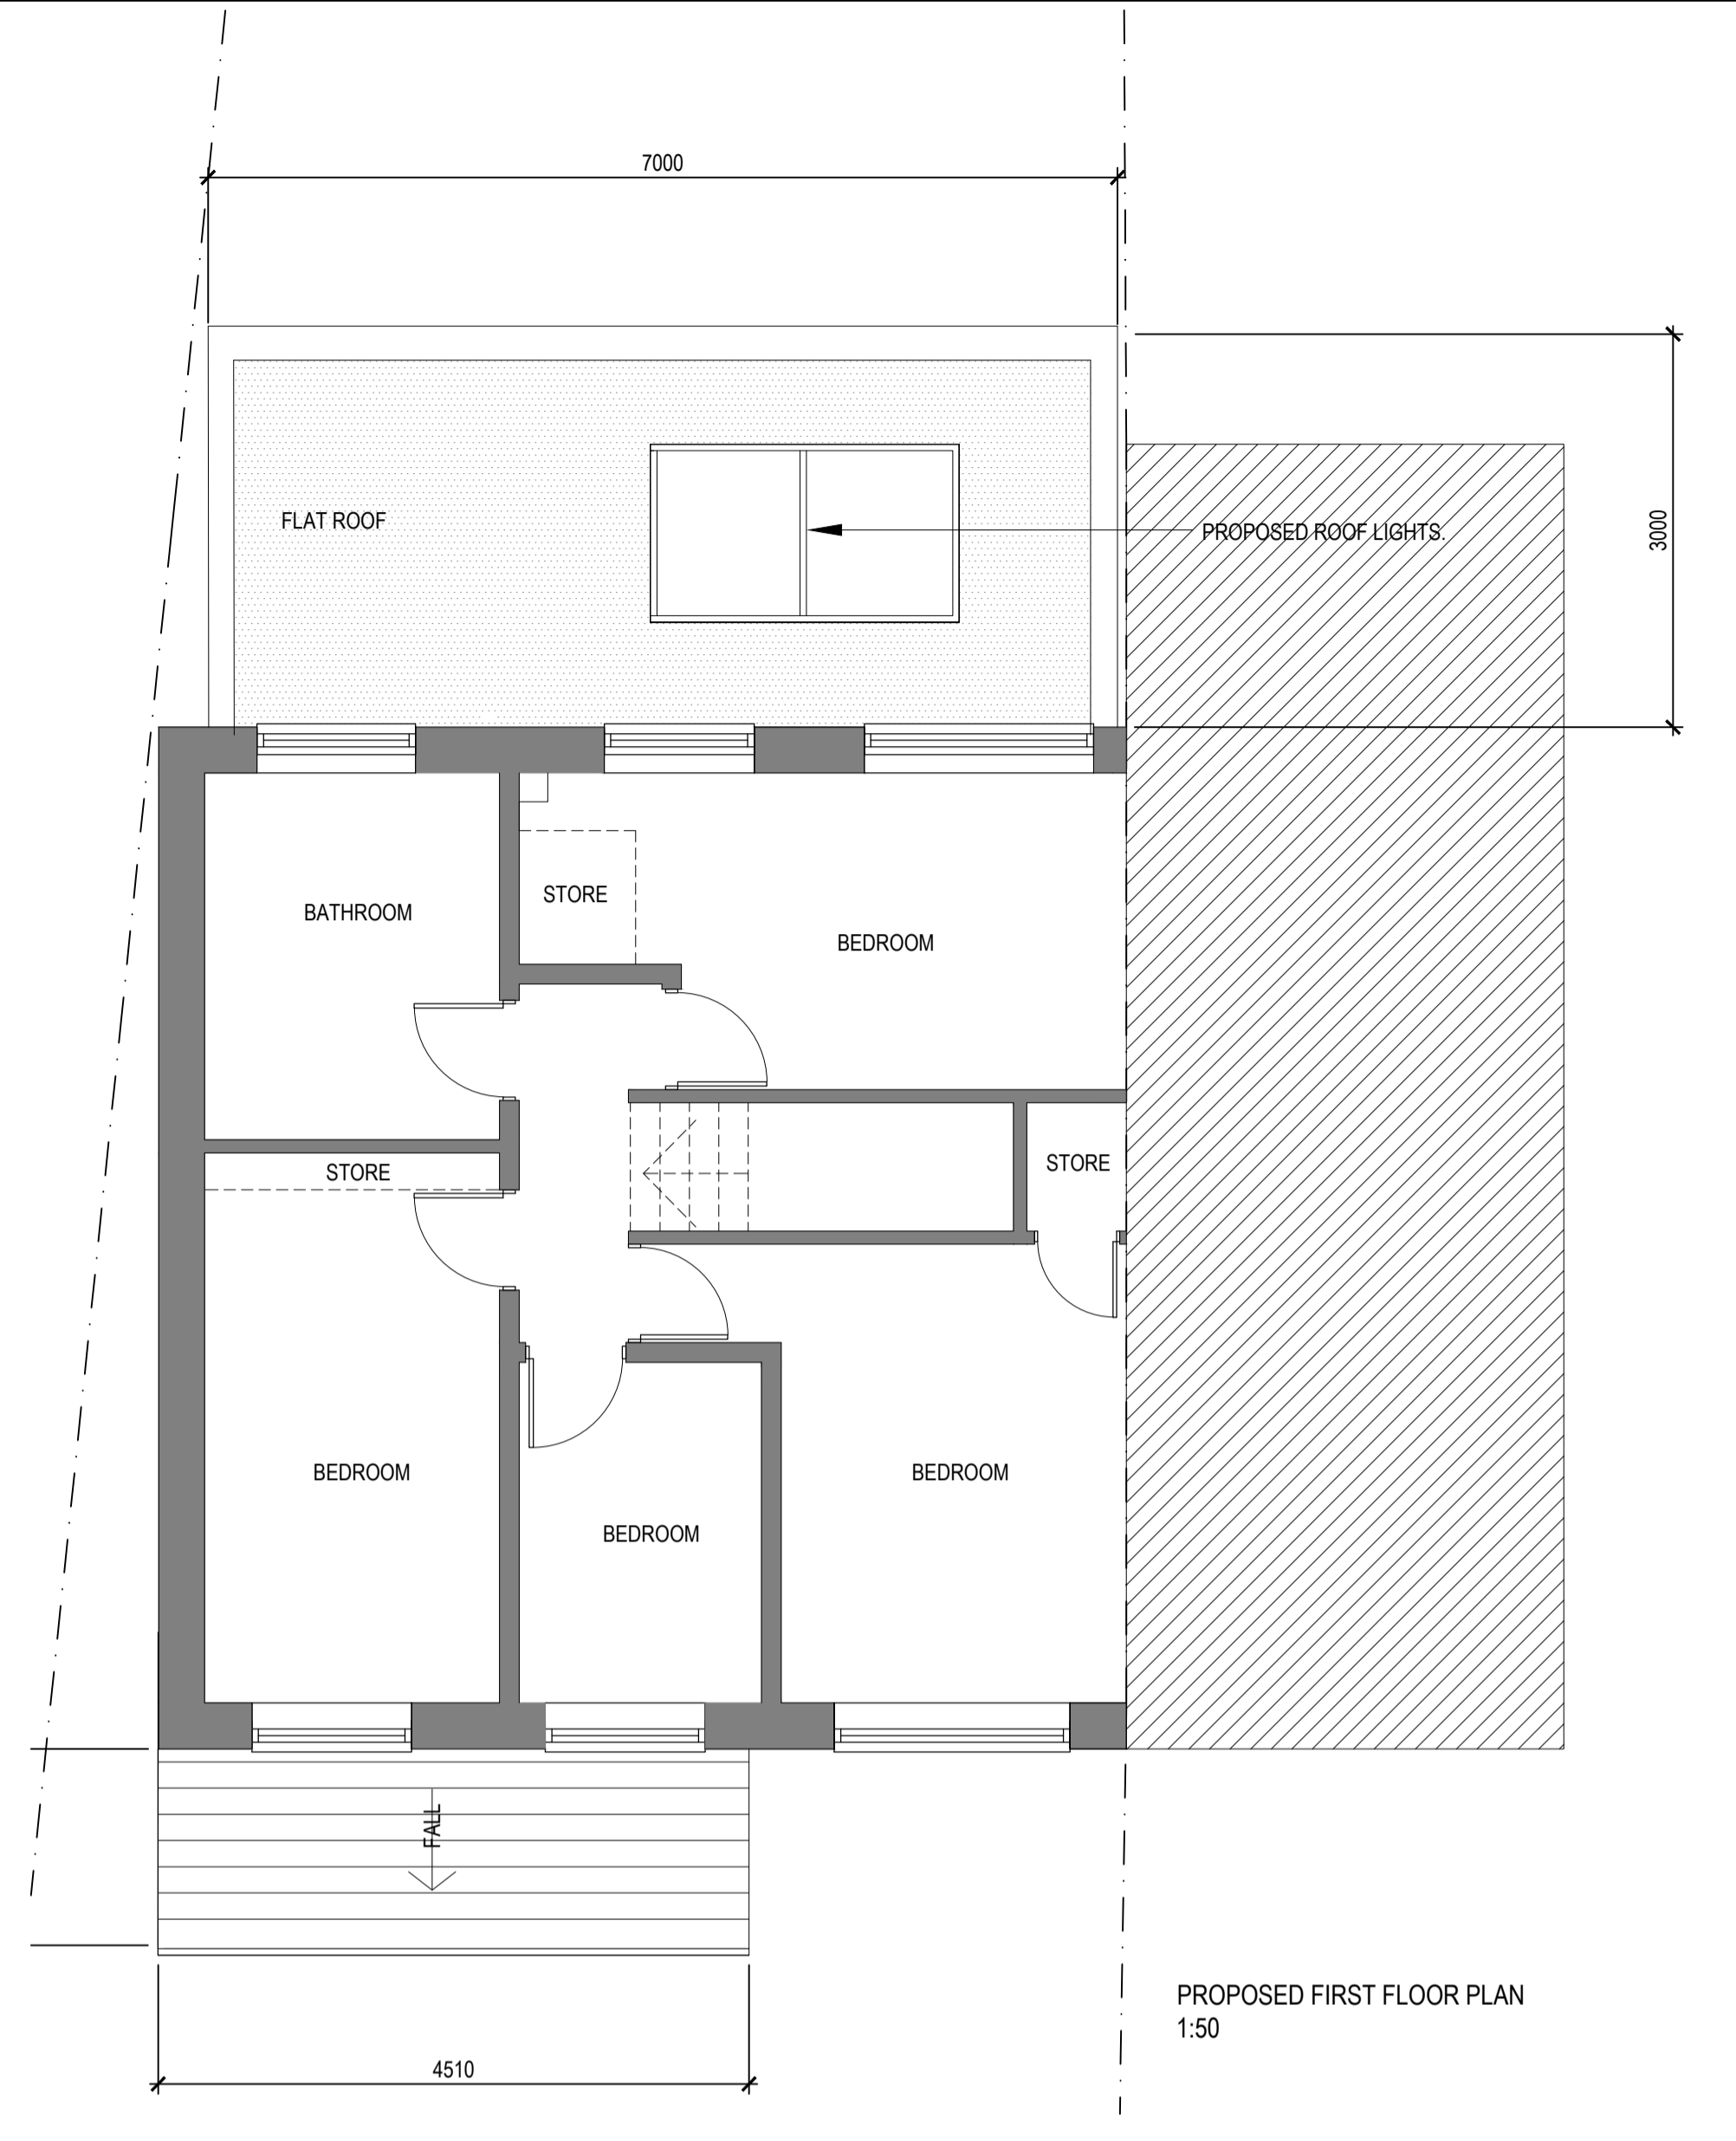

PROPOSED FIRST FLOOR PLAN  
1:50

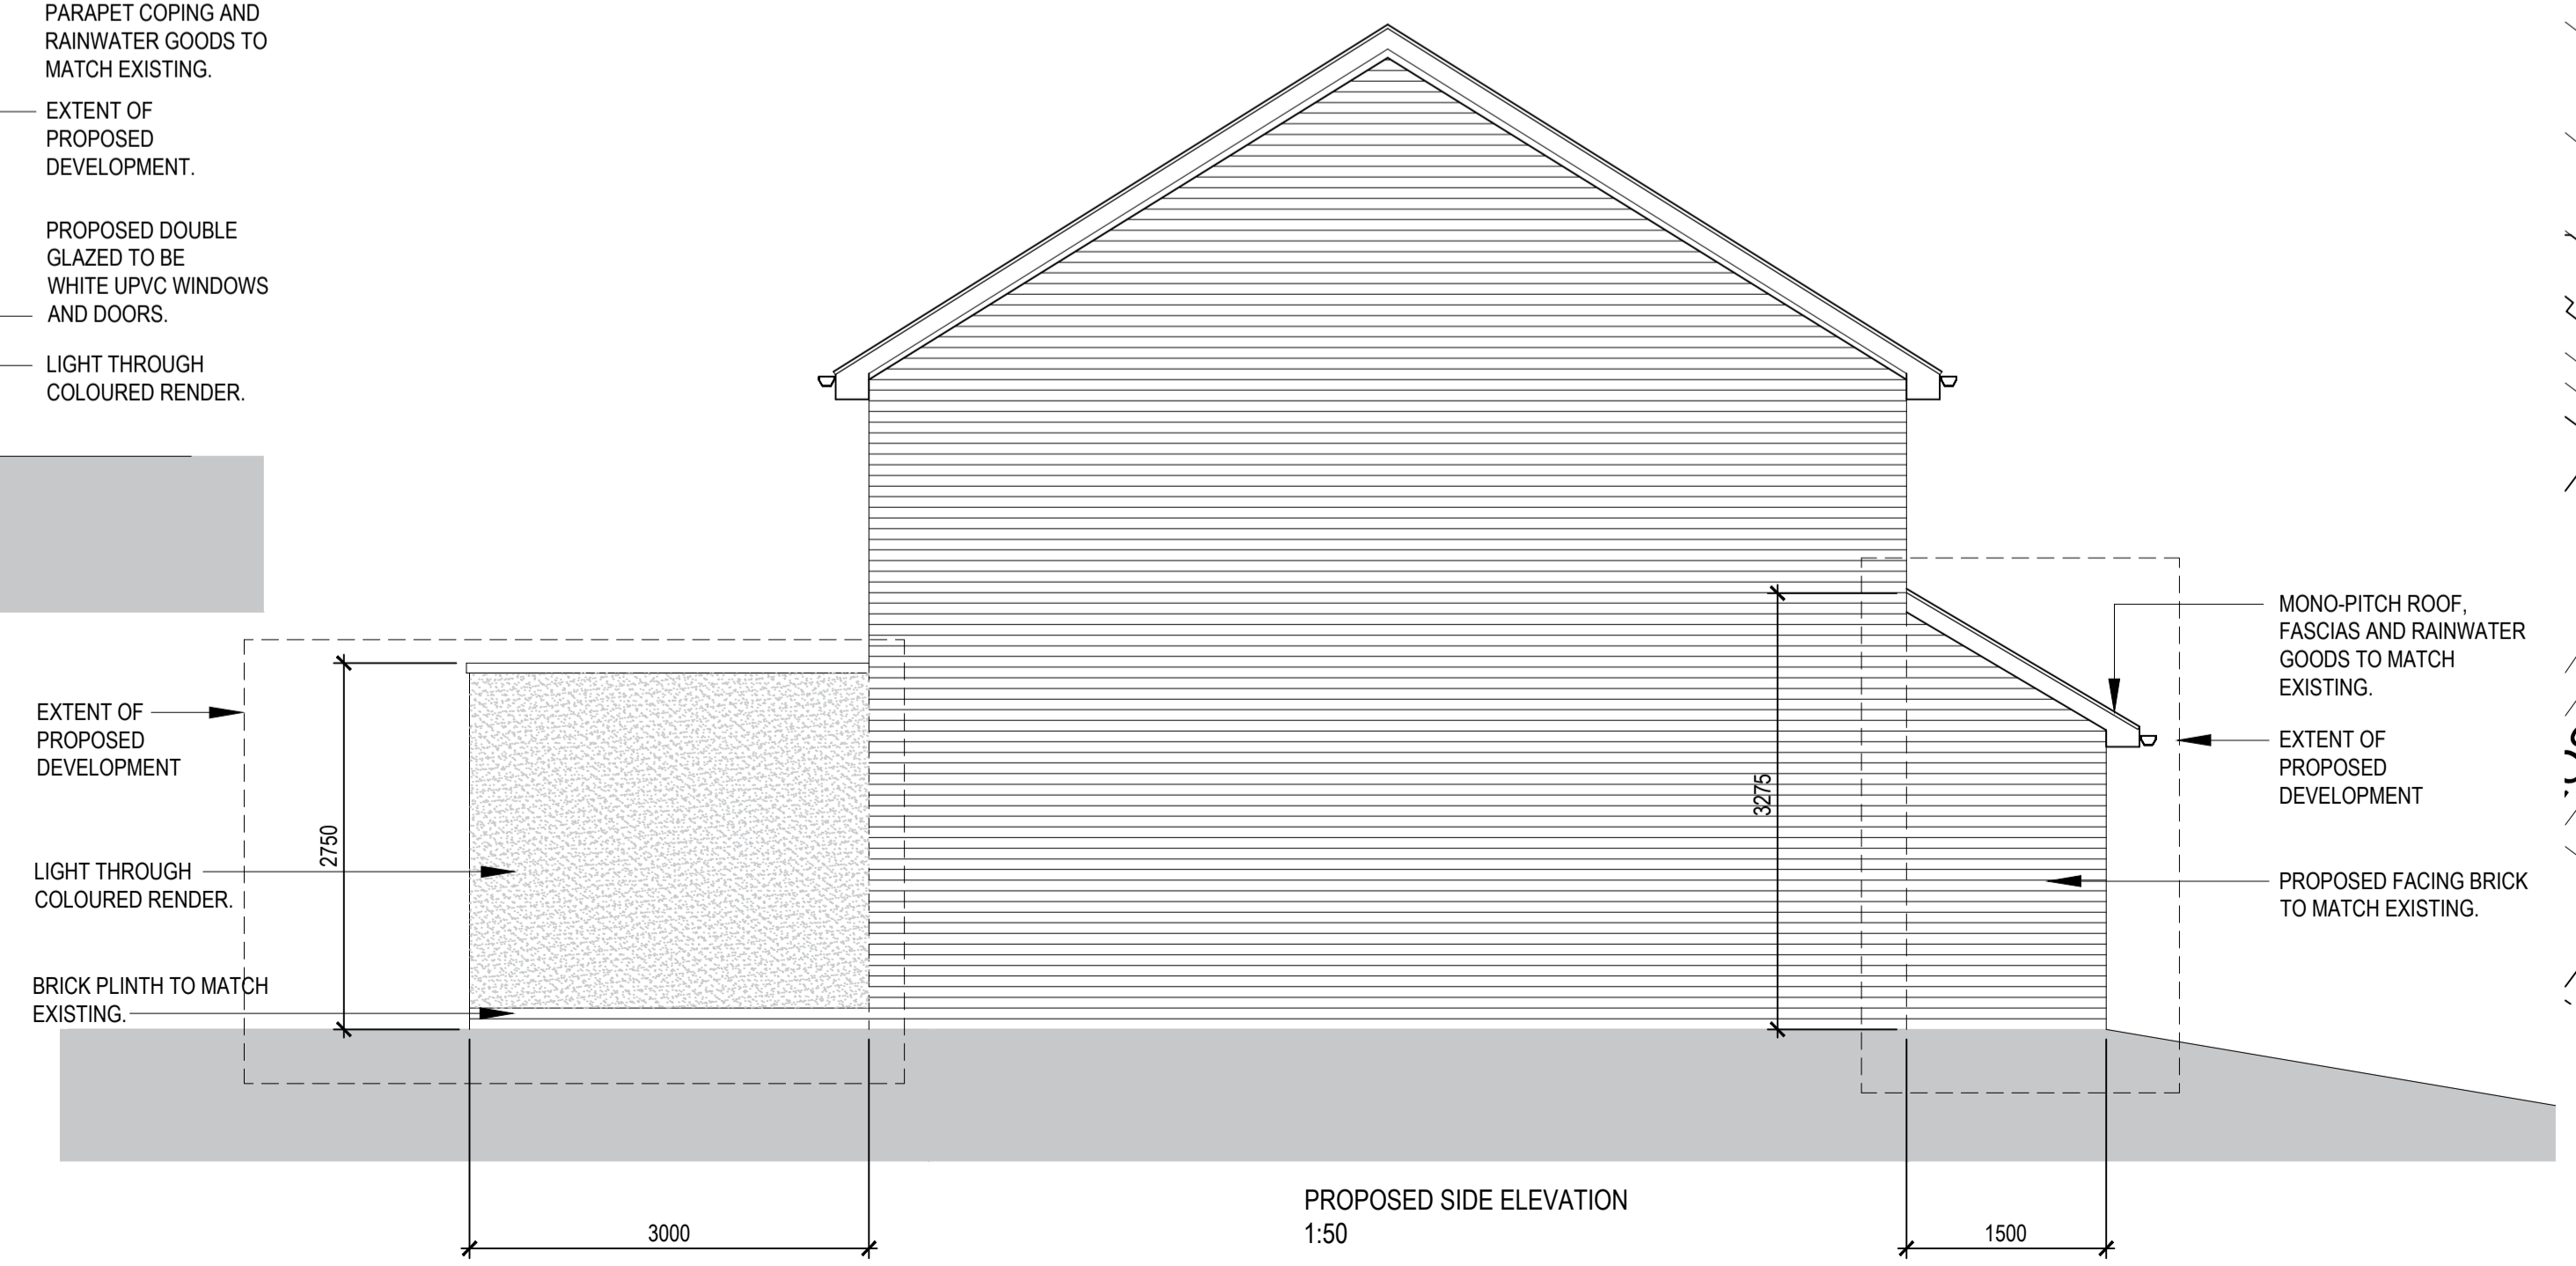

PROPOSED SIDE ELEVATION  
1:50

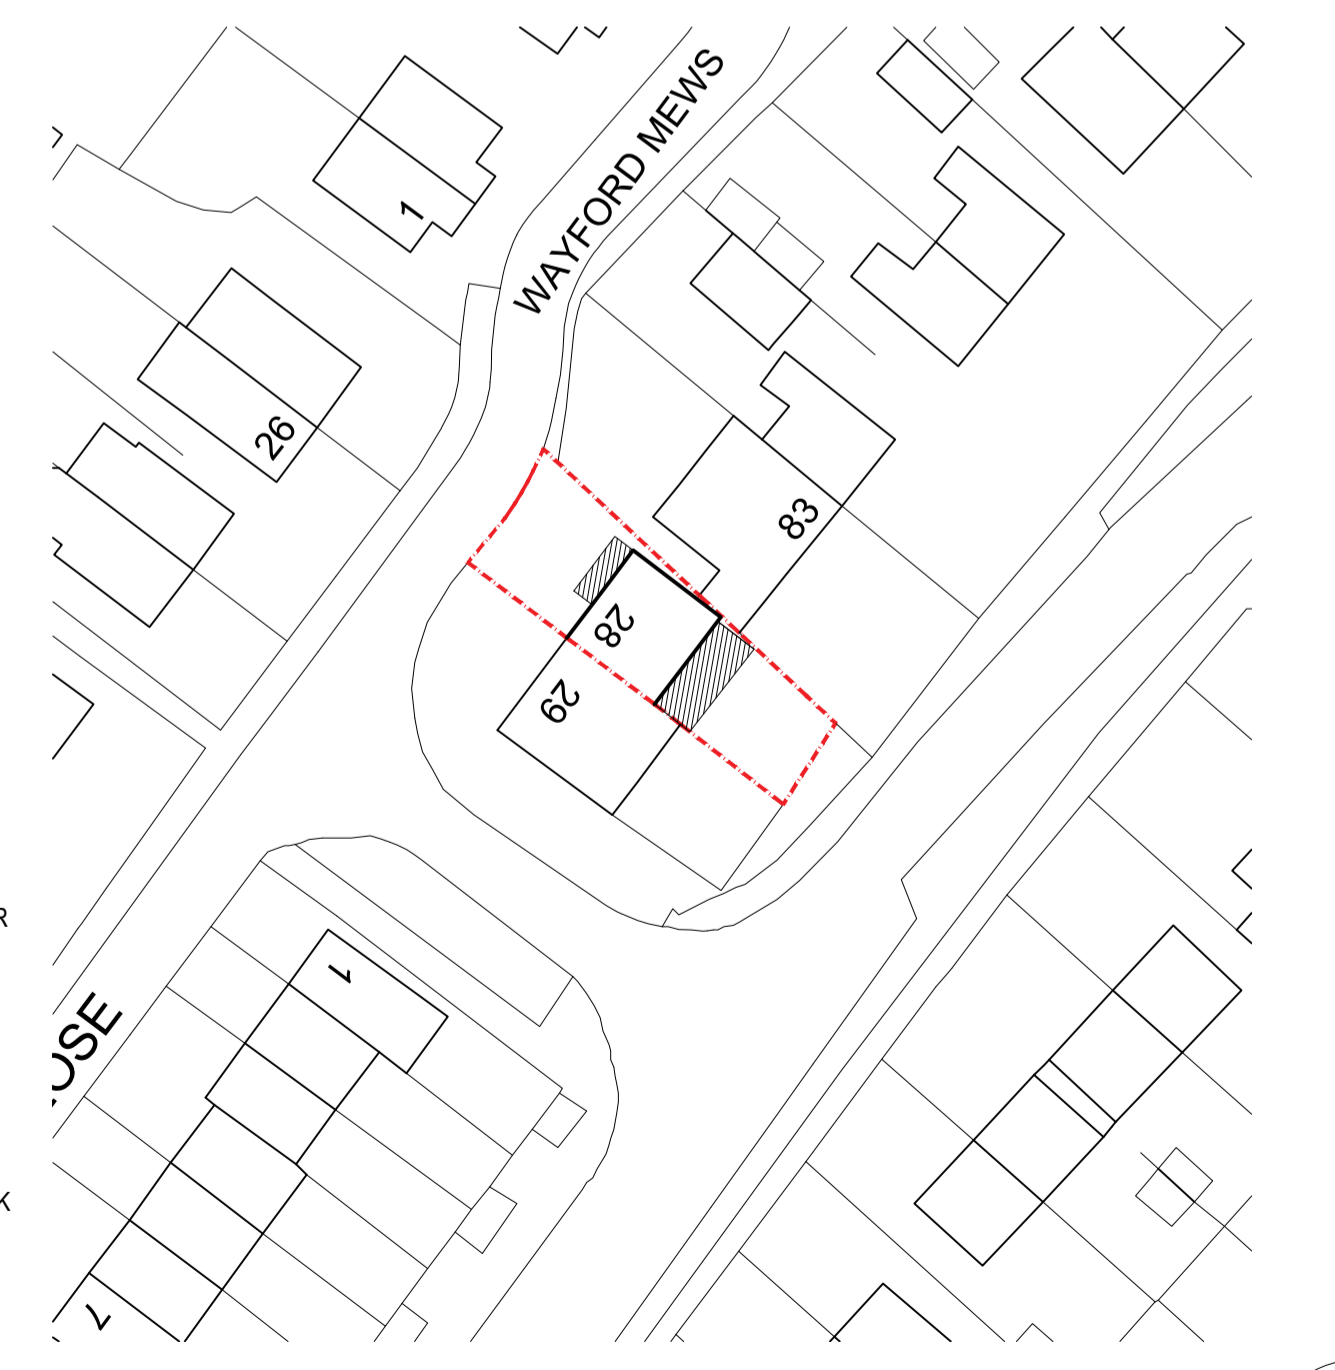

PROPOSED SITE PLAN  
1:500

APPLICANT: Mr L. English 28 Wayford Close		
DRAWING REF: Proposed plans and elevations		
DATE: Feb 24	SIZE: A1	SCALE: AS SHOWN
DRAWING REF: PP_PE		STATUS: PLANNING

