




1. Front Elevation

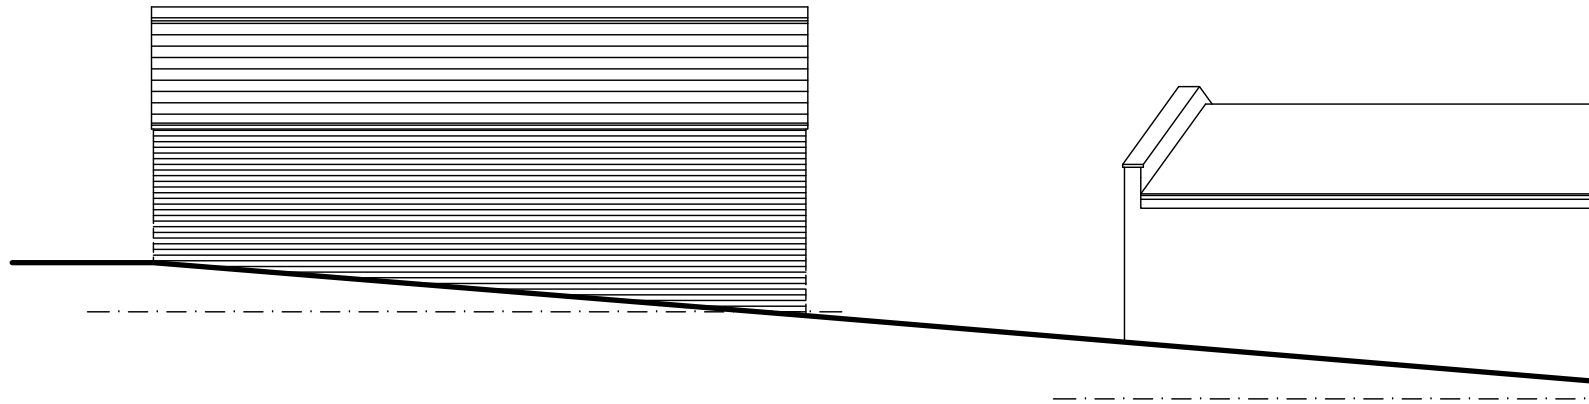


2. Side Elevation

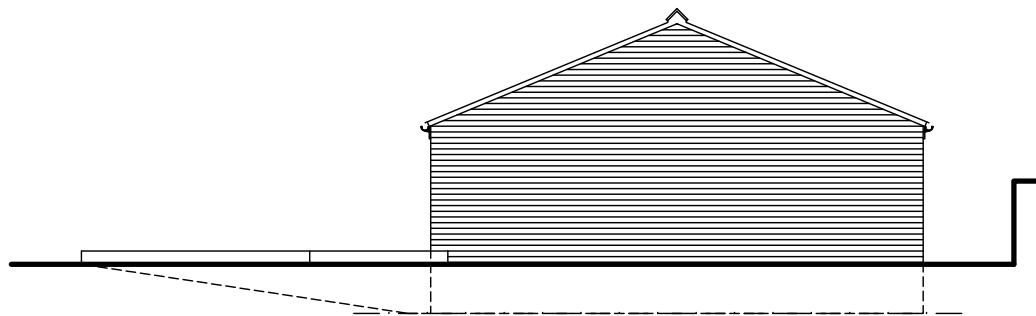

3. Rear Elevation

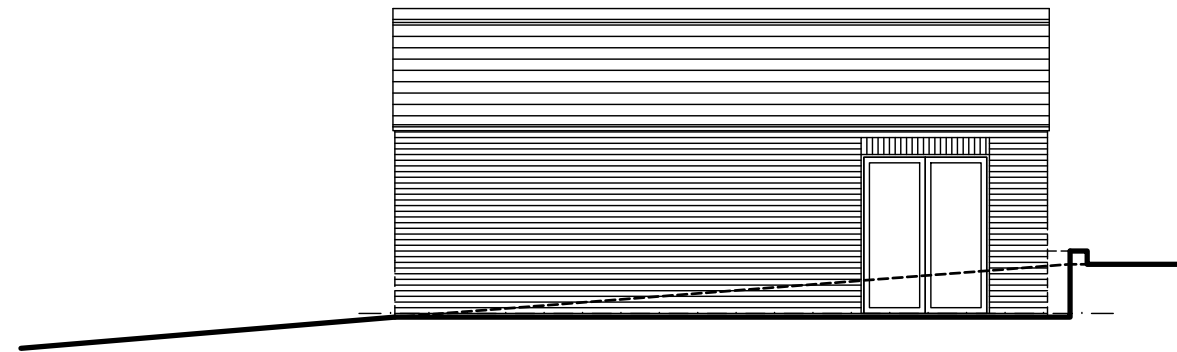


4. Side Elevation

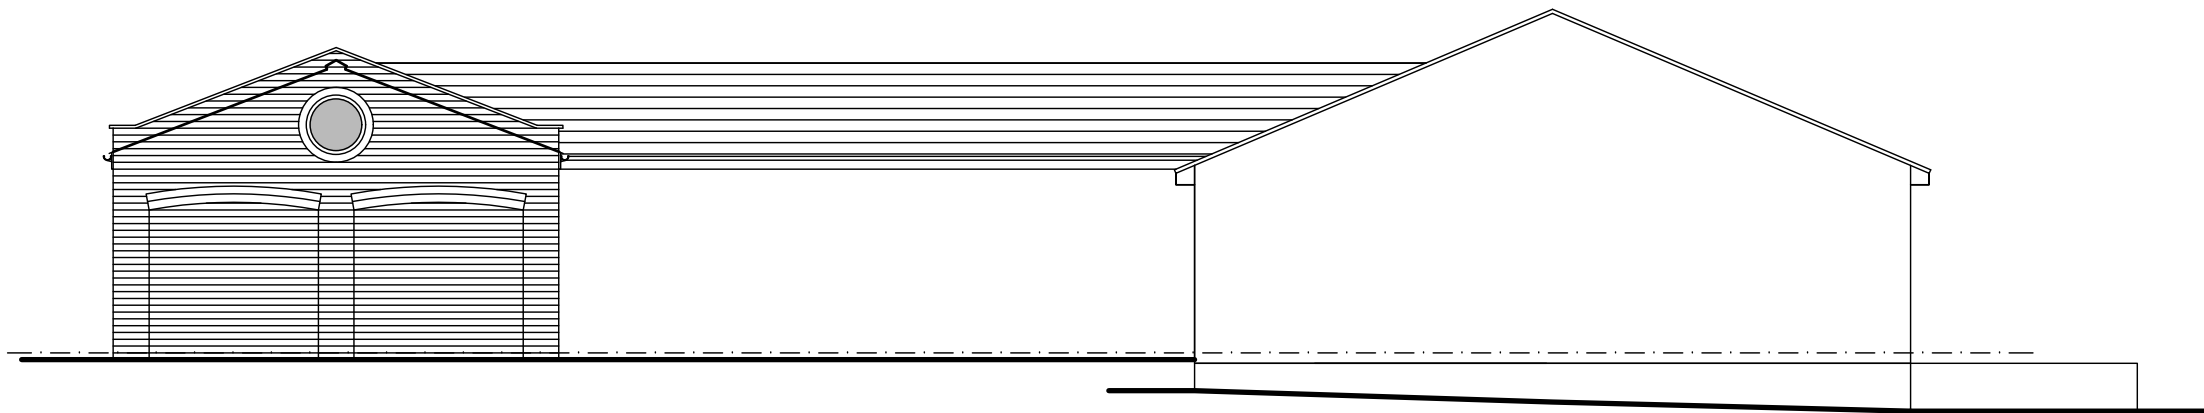

5. Front Elevation

Rev.	By	Date	Description
A	TS	19.02.2024	Elevations amended
0	TS	16.11.2023	First issue.

 

Client Mr. Nick Garland & Mrs. Elizabeth Young		Drawing Title Proposed Elevations	
Project 1A Little Barrow Hall Mews Station Lane Chester CH3 7JW		Drawn By TS	Date Nov 2023
		Job No. P465	Status Planning
		Dwg No. L02	Scale@ A3 1:100

ARCHITECTURE WORKS

RESIDENTIAL COMMERCIAL INDUSTRIAL

The Coach House
 Warrington Road
 Mickle Trafford
 Chester
 CH3 4EA

Tel: 01244 300199
 Mobile: 07974 674674
 Email: toby@architecture.works