


1. Front Elevation

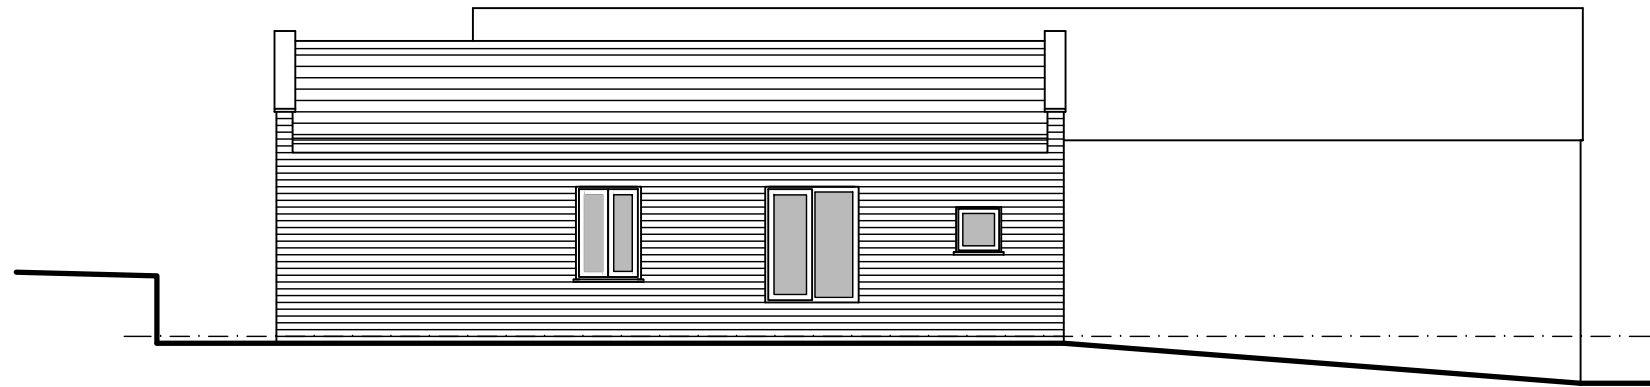

2. Side Elevation


Rev.	By	Date	Description
0	TS	16.11.2023	First issue.

Client
Mr. Nick Garland & Mrs. Elizabeth Young

Project
1A Little Barrow Hall Mews
Station Lane
Chester
CH3 7JW

Drawing Title
Existing Elevations

Drawn By	TS	Date	Nov 2023
Job No.	P465	Status	Planning
Dwg No. L01	Rev. 0	Scale @ A3	1:100

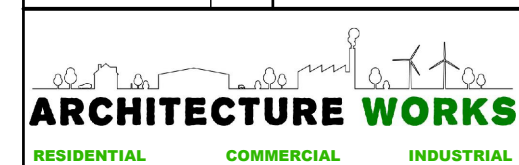

The Coach House
Warrington Road
Mickle Trafford
Chester
CH2 4EA

Tel: 01244 300199
Mobile: 07974 674674
Email: toby@architecture.works

