




South Elevation




East Elevation

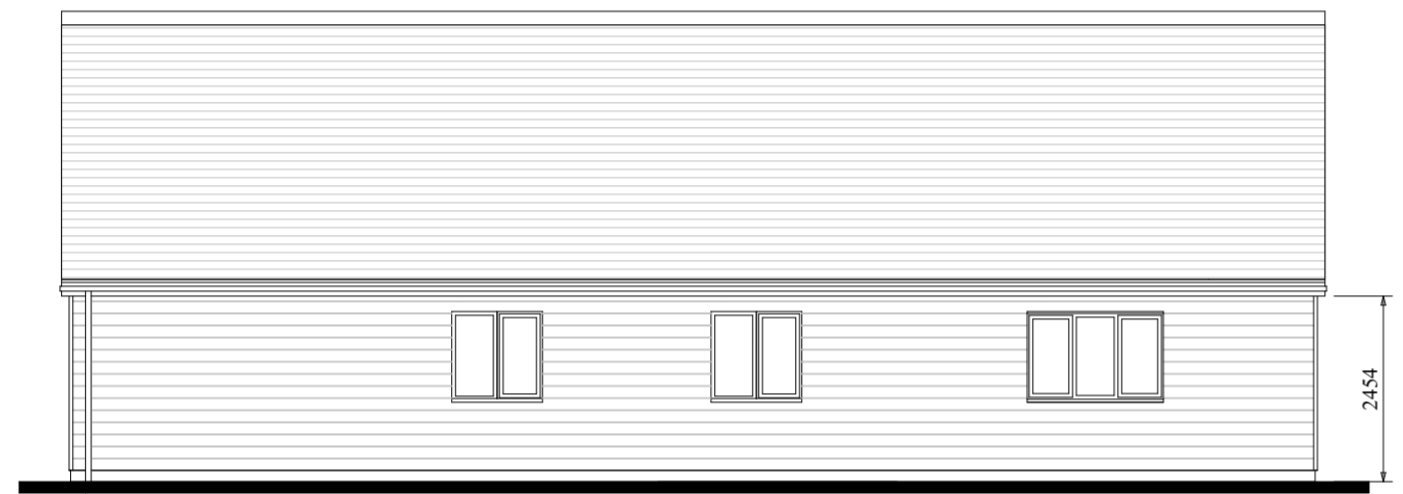


North Elevation




West Elevation

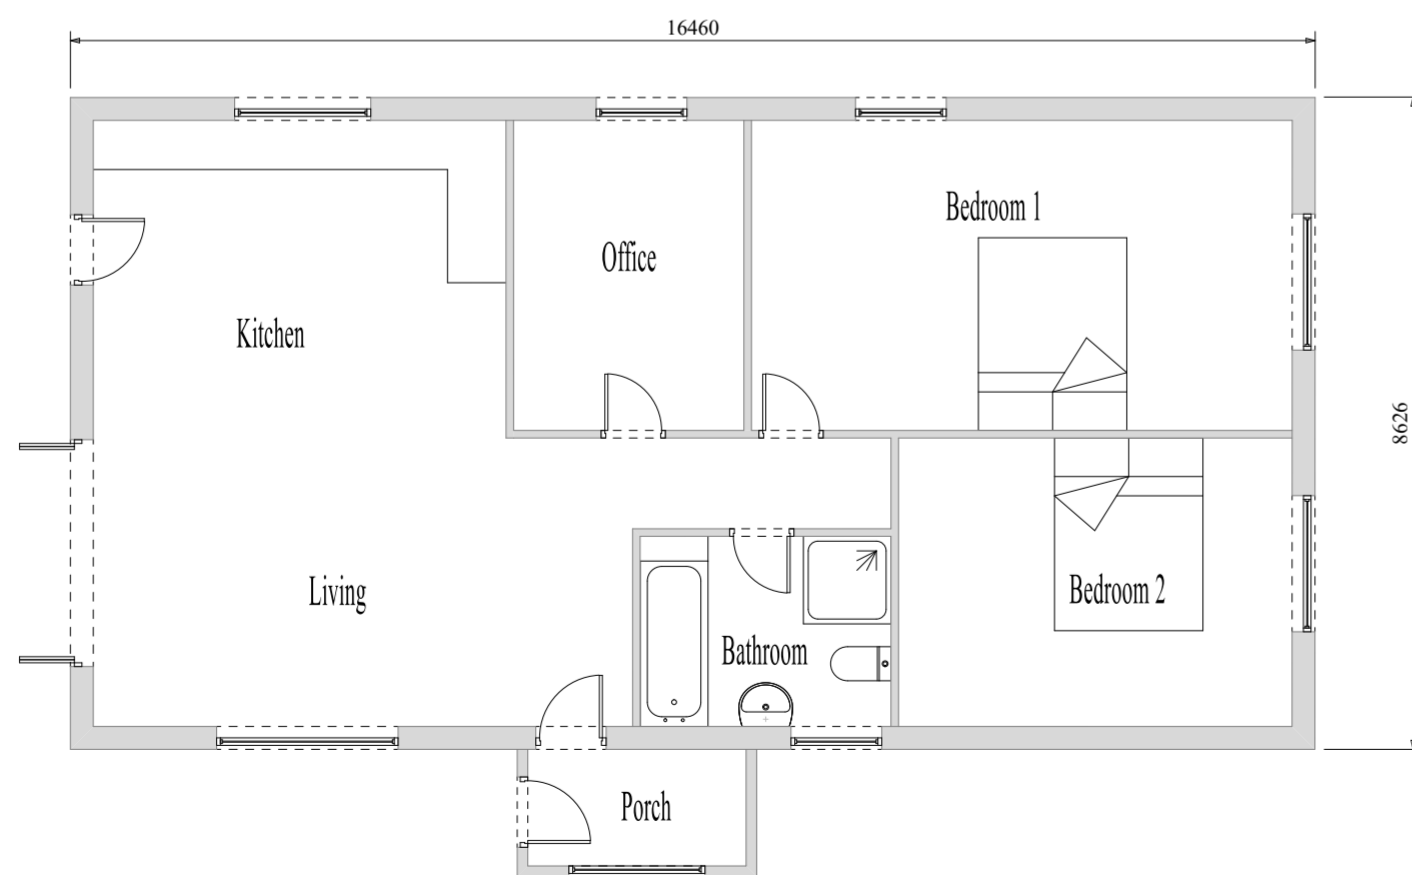

Floor Plan

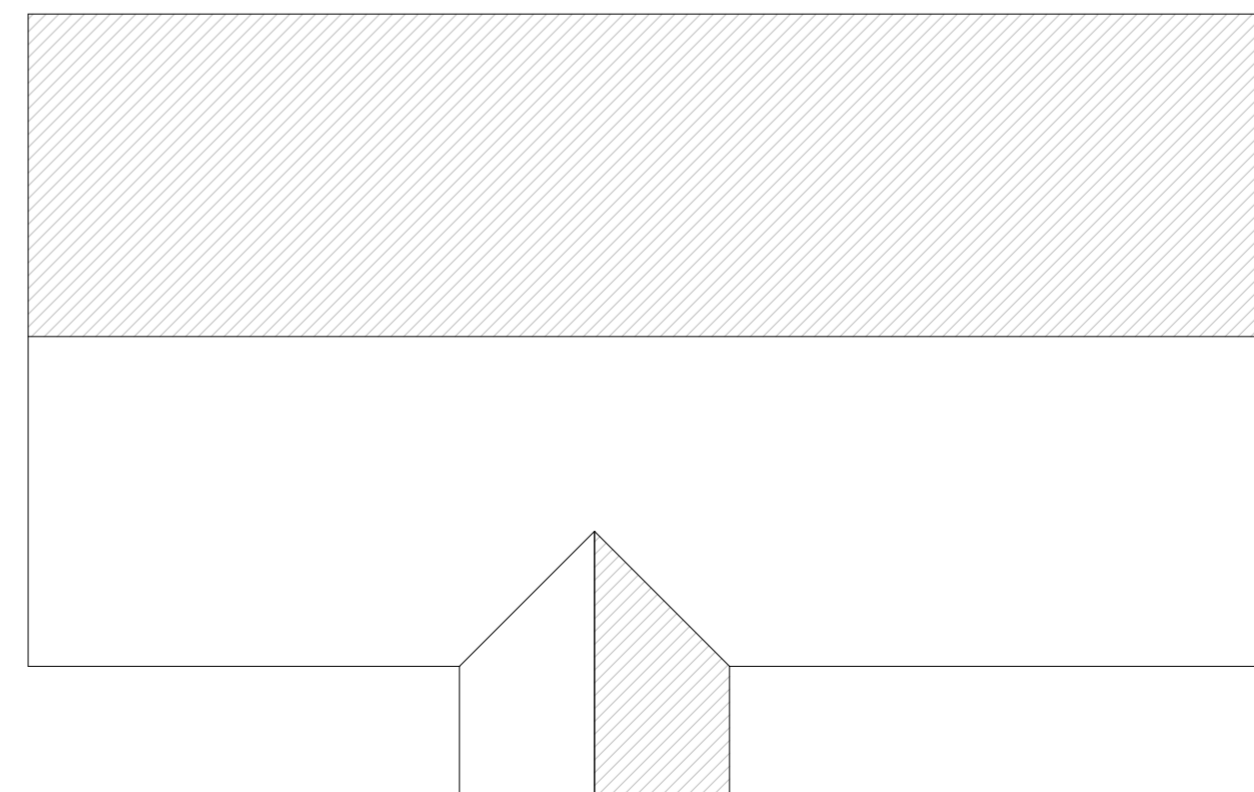

Roof Plan

 

**ARCHITECTURAL DESIGNS**  
*michael tamsett*

**Project** Dwelling

Belgrove Stud Farm  
 Halstow Lane  
 Upchurch

**Drawing Title** Plans and Elevations  
**Client** Mr T Simms  
**Drawing No.** 23/3643 **Scale** 1:100  
**Date** December 2023  
**Drawn by** Michael Tamsett  
 Page Size - A2

2000

m.tamsett@hotmail.co.uk  
 01795 554650