


EXISTING SURVEY DATA AND PLANS PROVIDED BY CLIENT

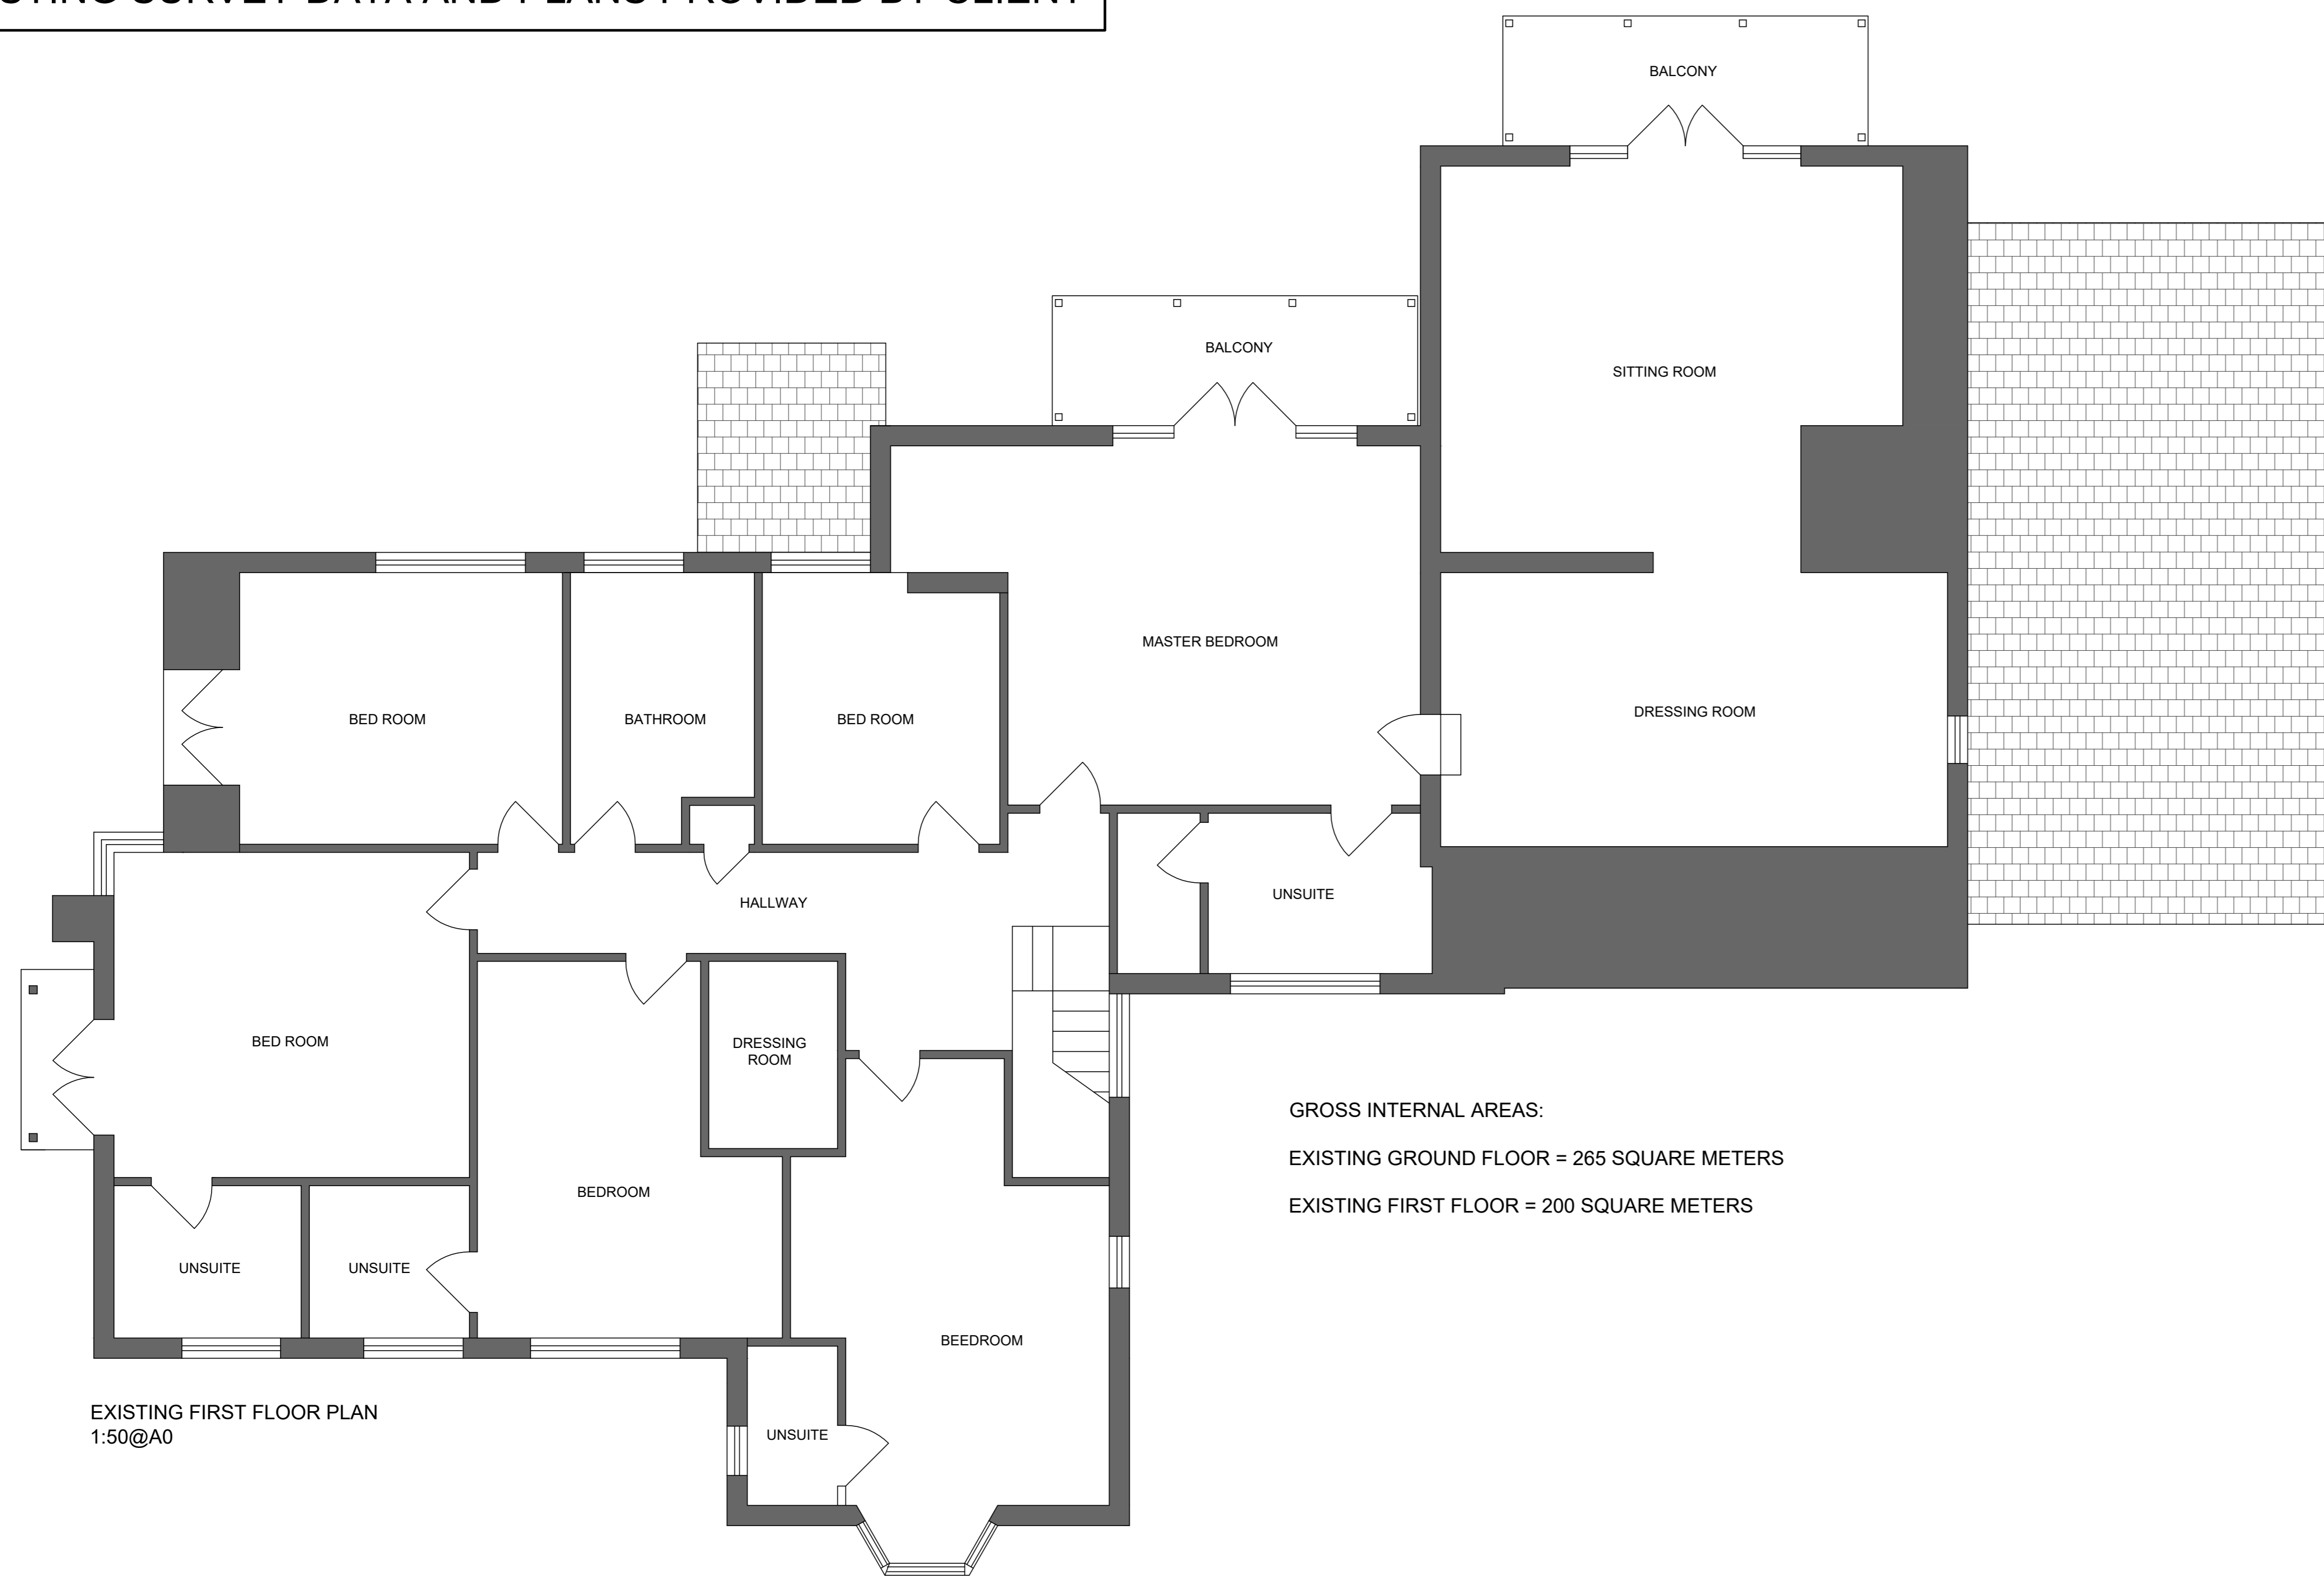

EXISTING FIRST FLOOR PLAN
1:50@A0




EXISTING REAR ELEVATION
1:100@A0




EXISTING SIDE ELEVATION
1:100@A0





EXISTING FRONT ELEVATION
1:100@A0

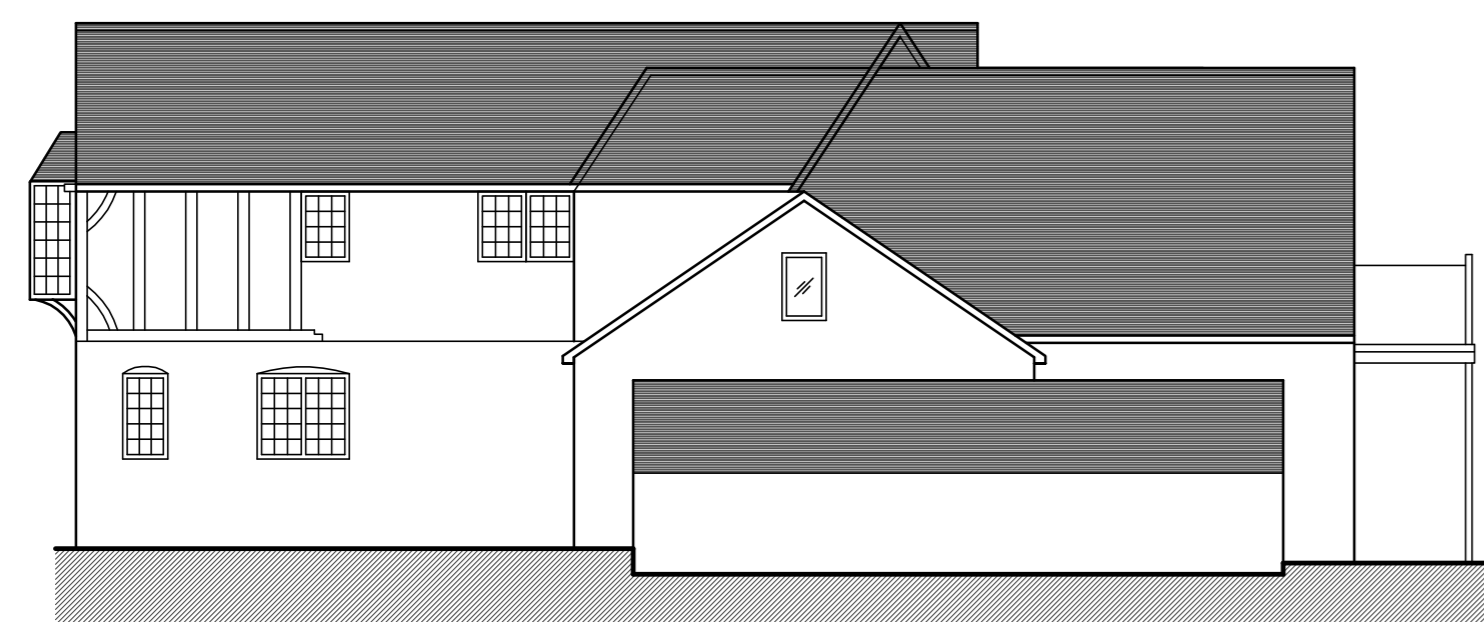

EXISTING SIDE ELEVATION
1:100@A0

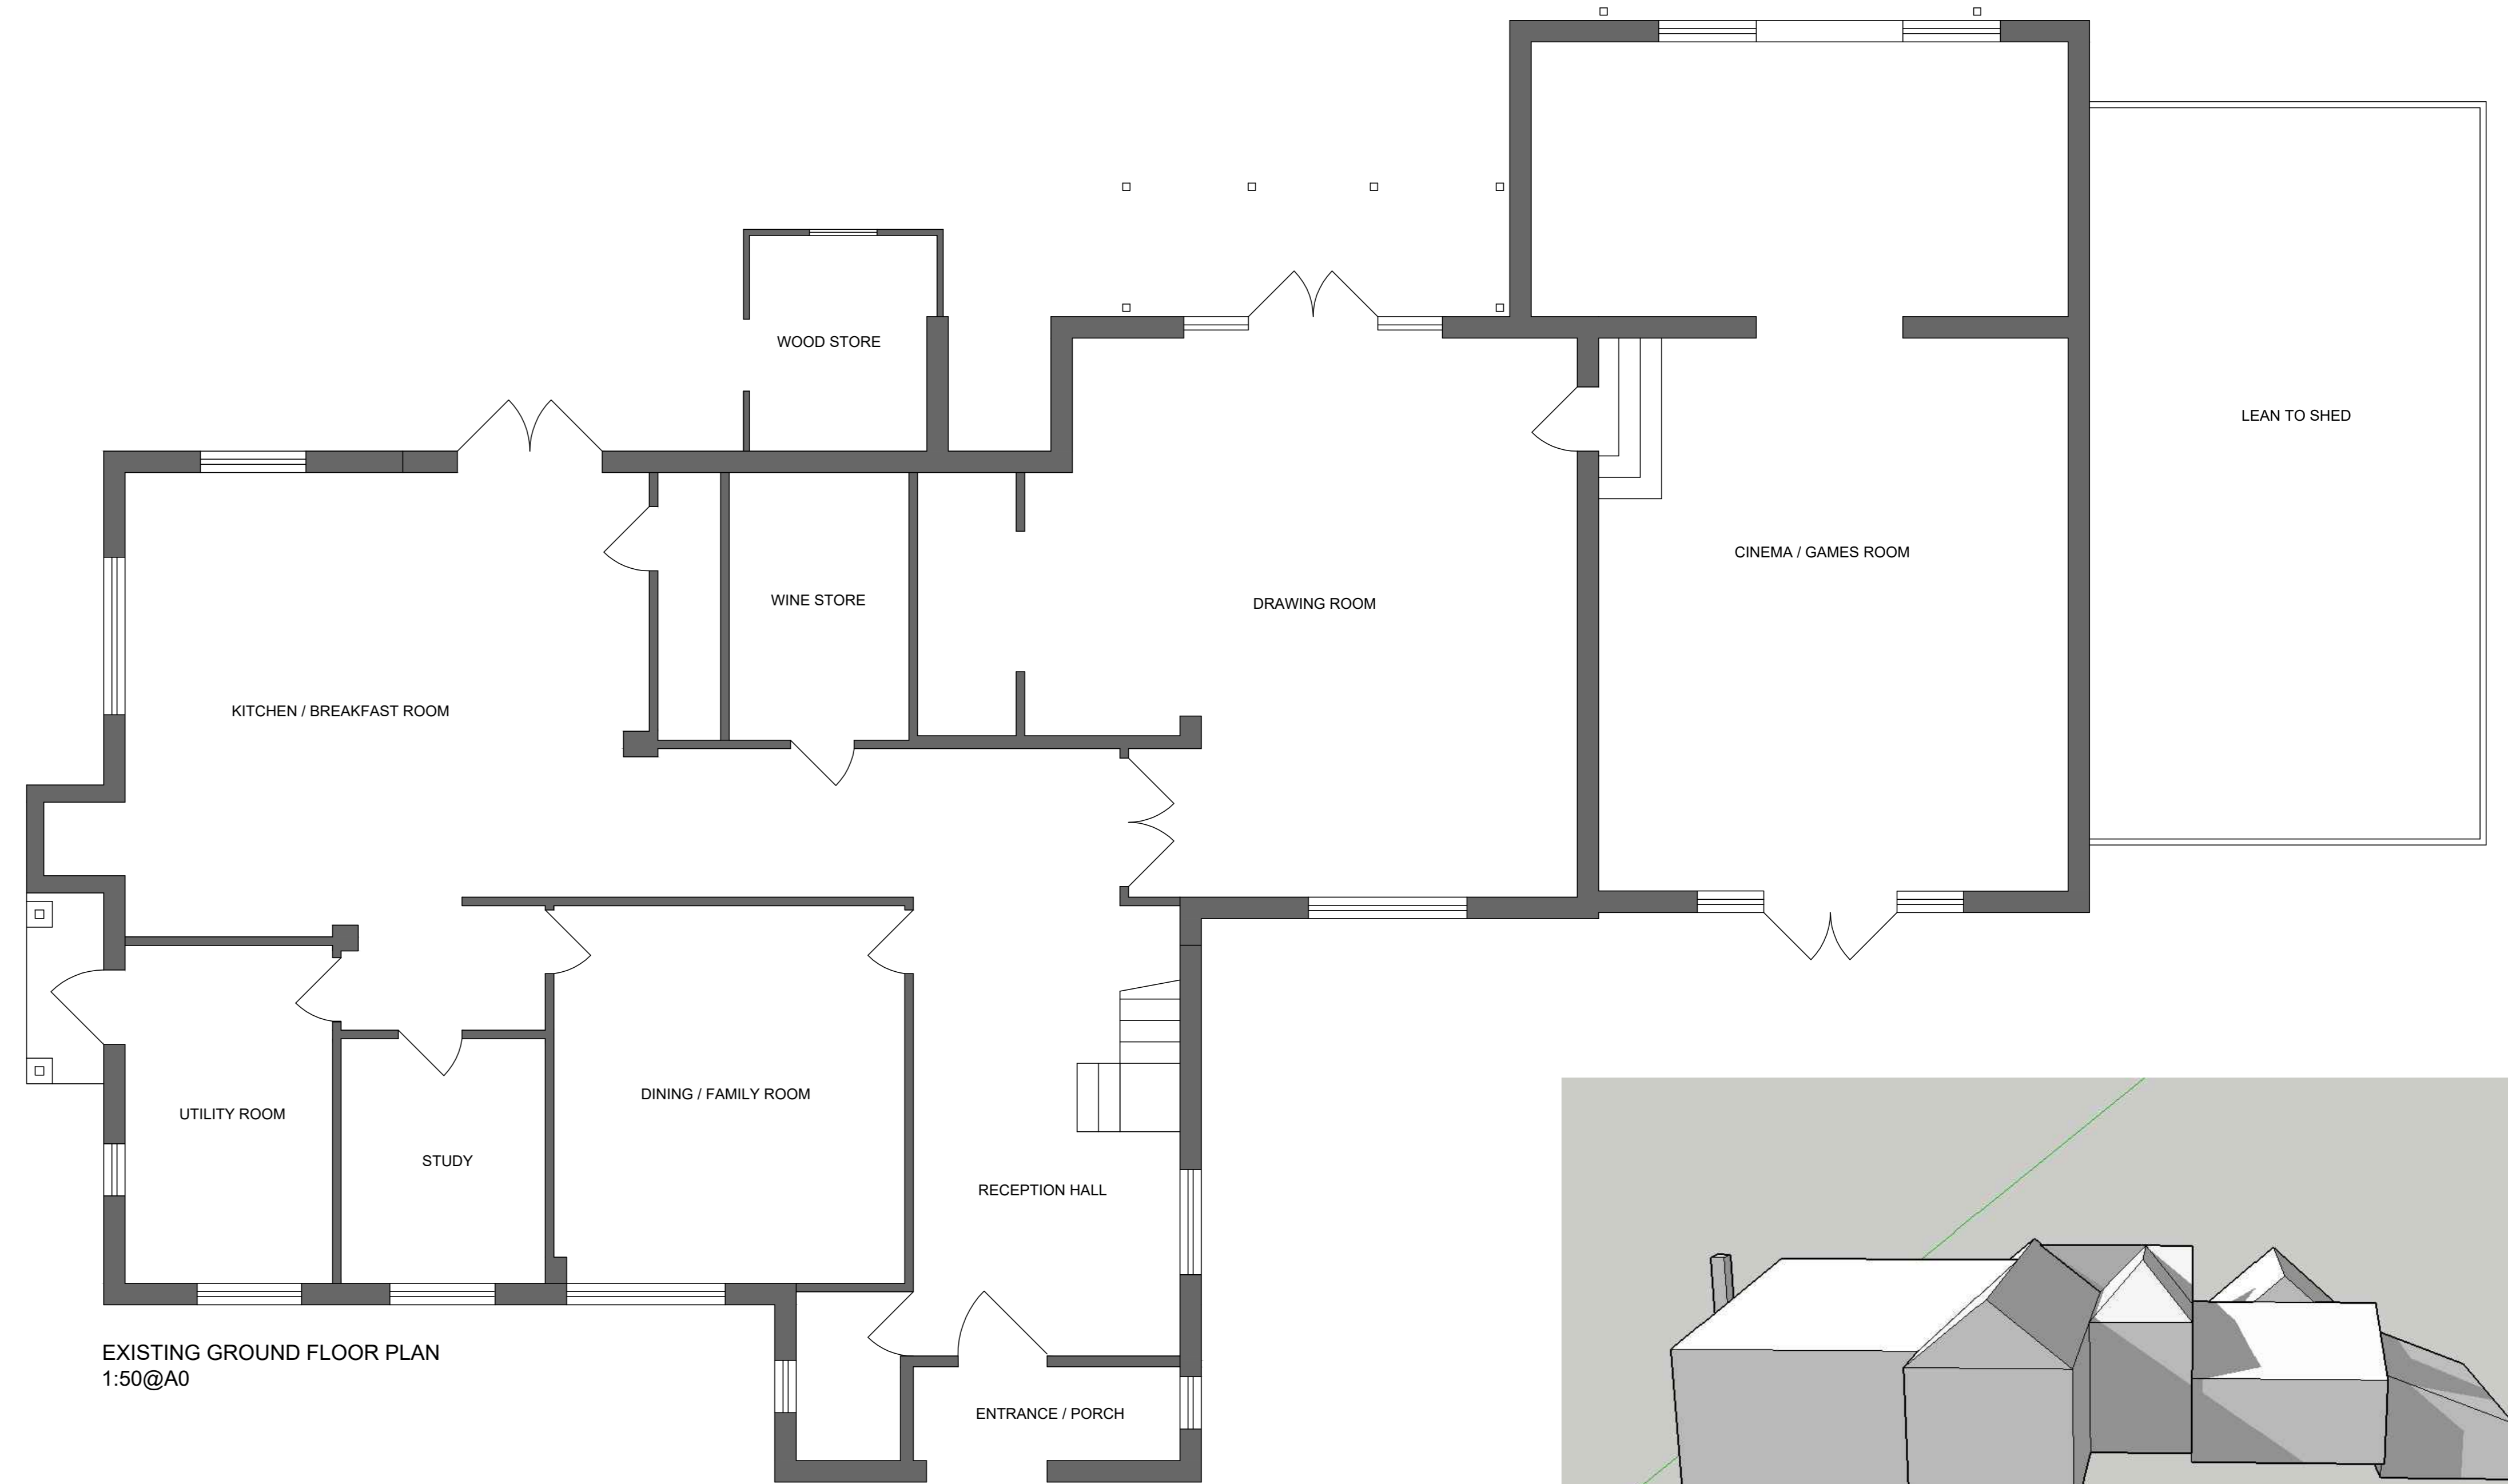


EXISTING GROUND FLOOR PLAN
1:50@A0

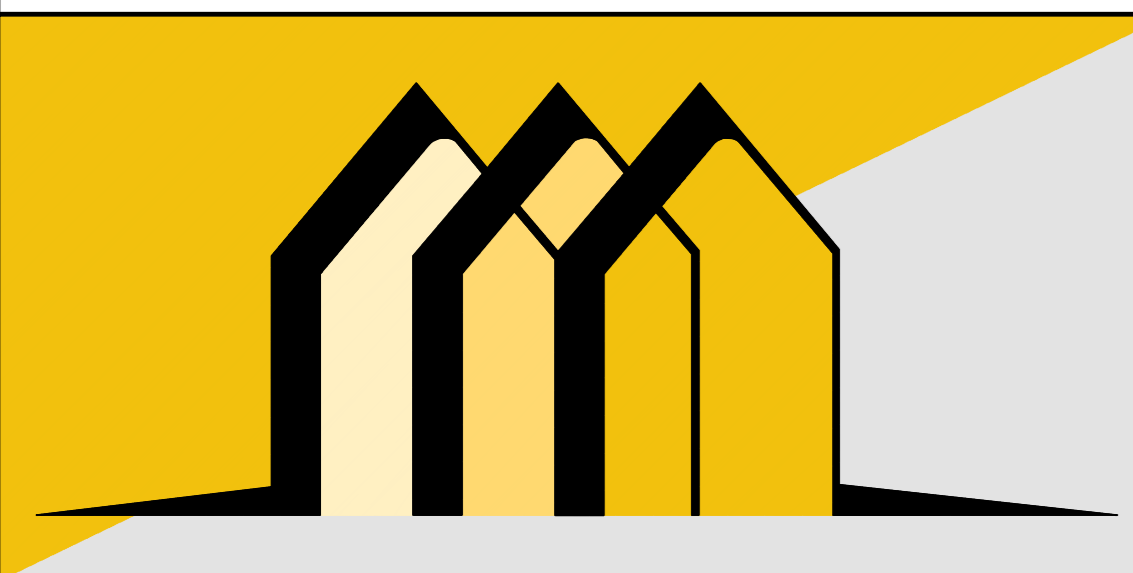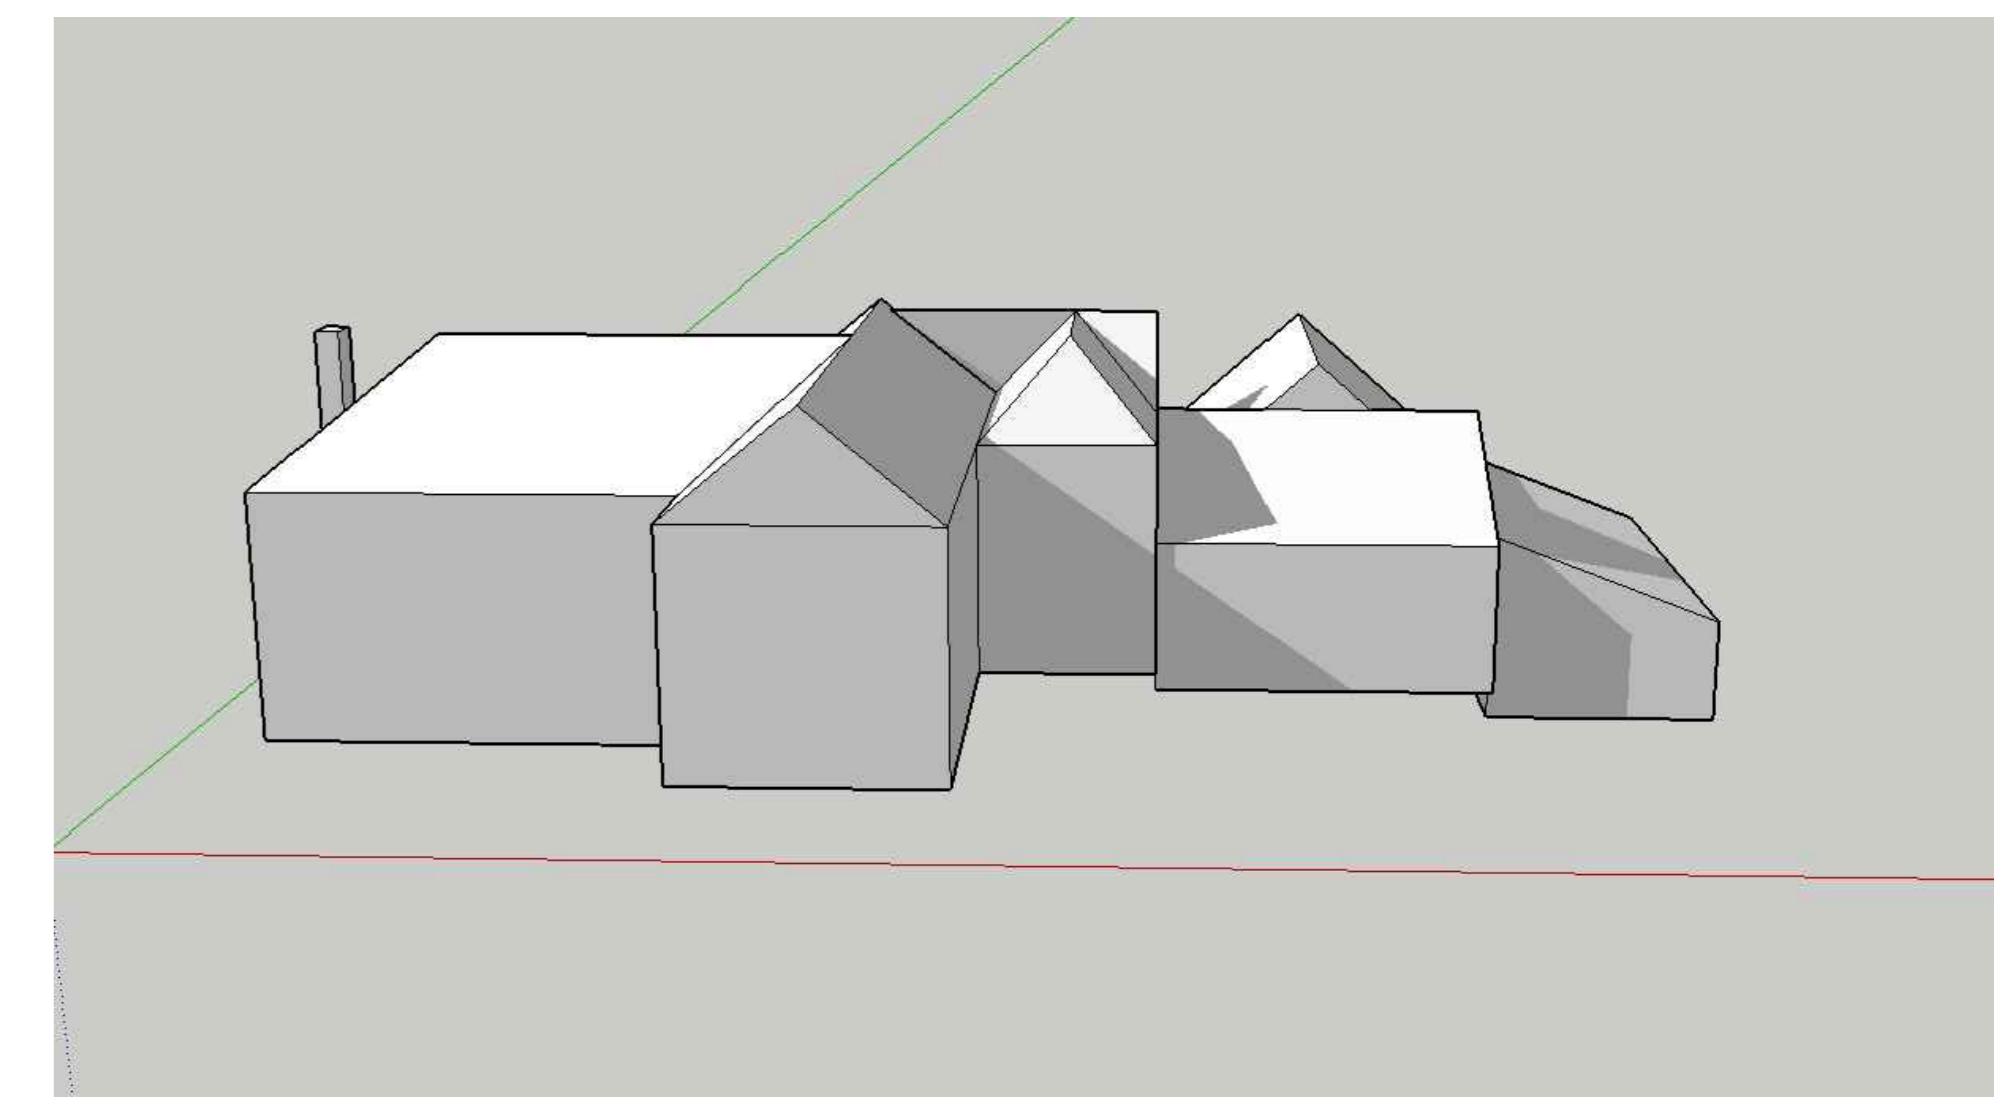

CONTACT INFO

E: Scott@EllisdonArchitecturalAssociates.co.uk
W: WWW.EllisdonArchitecturalAssociates.co.uk
M: 07828 189525

SCALE BARS

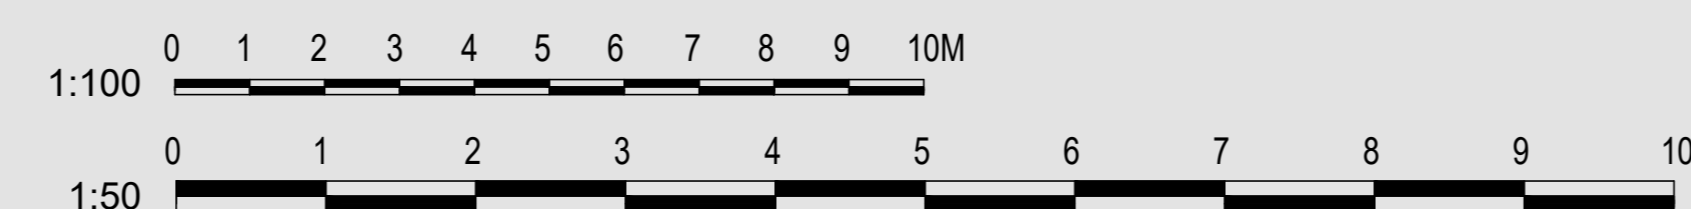

REVISION	DESCRIPTION
0	FIRST ISSUE

STATUS:

**PLANNING
SUBMISSION**
STRICTLY NOT FOR
CONSTRUCTION USE

CLIENT:

JOB REF: 545
DRG. NO: 01
DRG. TITLE: EXISTING PLANS
DATE: SEPTEMBER 2023
SCALE: 1:50@A0

SITE ADDRESS:

24 ASHEN GROVE ROAD
KNATTS VALLEY
SEVENOAKS
TN15 6YE