



- NOTES:
1. To be read in conjunction with all other consultants drawings.
 2. Contractors to check site conditions prior to commencement of work.
 3. Any discrepancies to be reported directly to the AW Architectural Design Ltd.
 4. Do not scale off drawing. Use figured dimensions only.
 5. All dimensions to be checked on site.
 6. All drawings are the copyright of AW Architectural Design Ltd.

FOR PLANNING

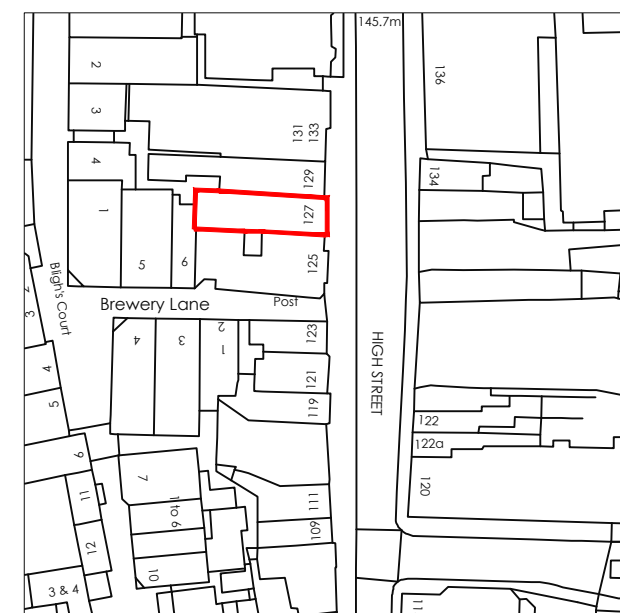

01 LOCATION PLAN
1:1250

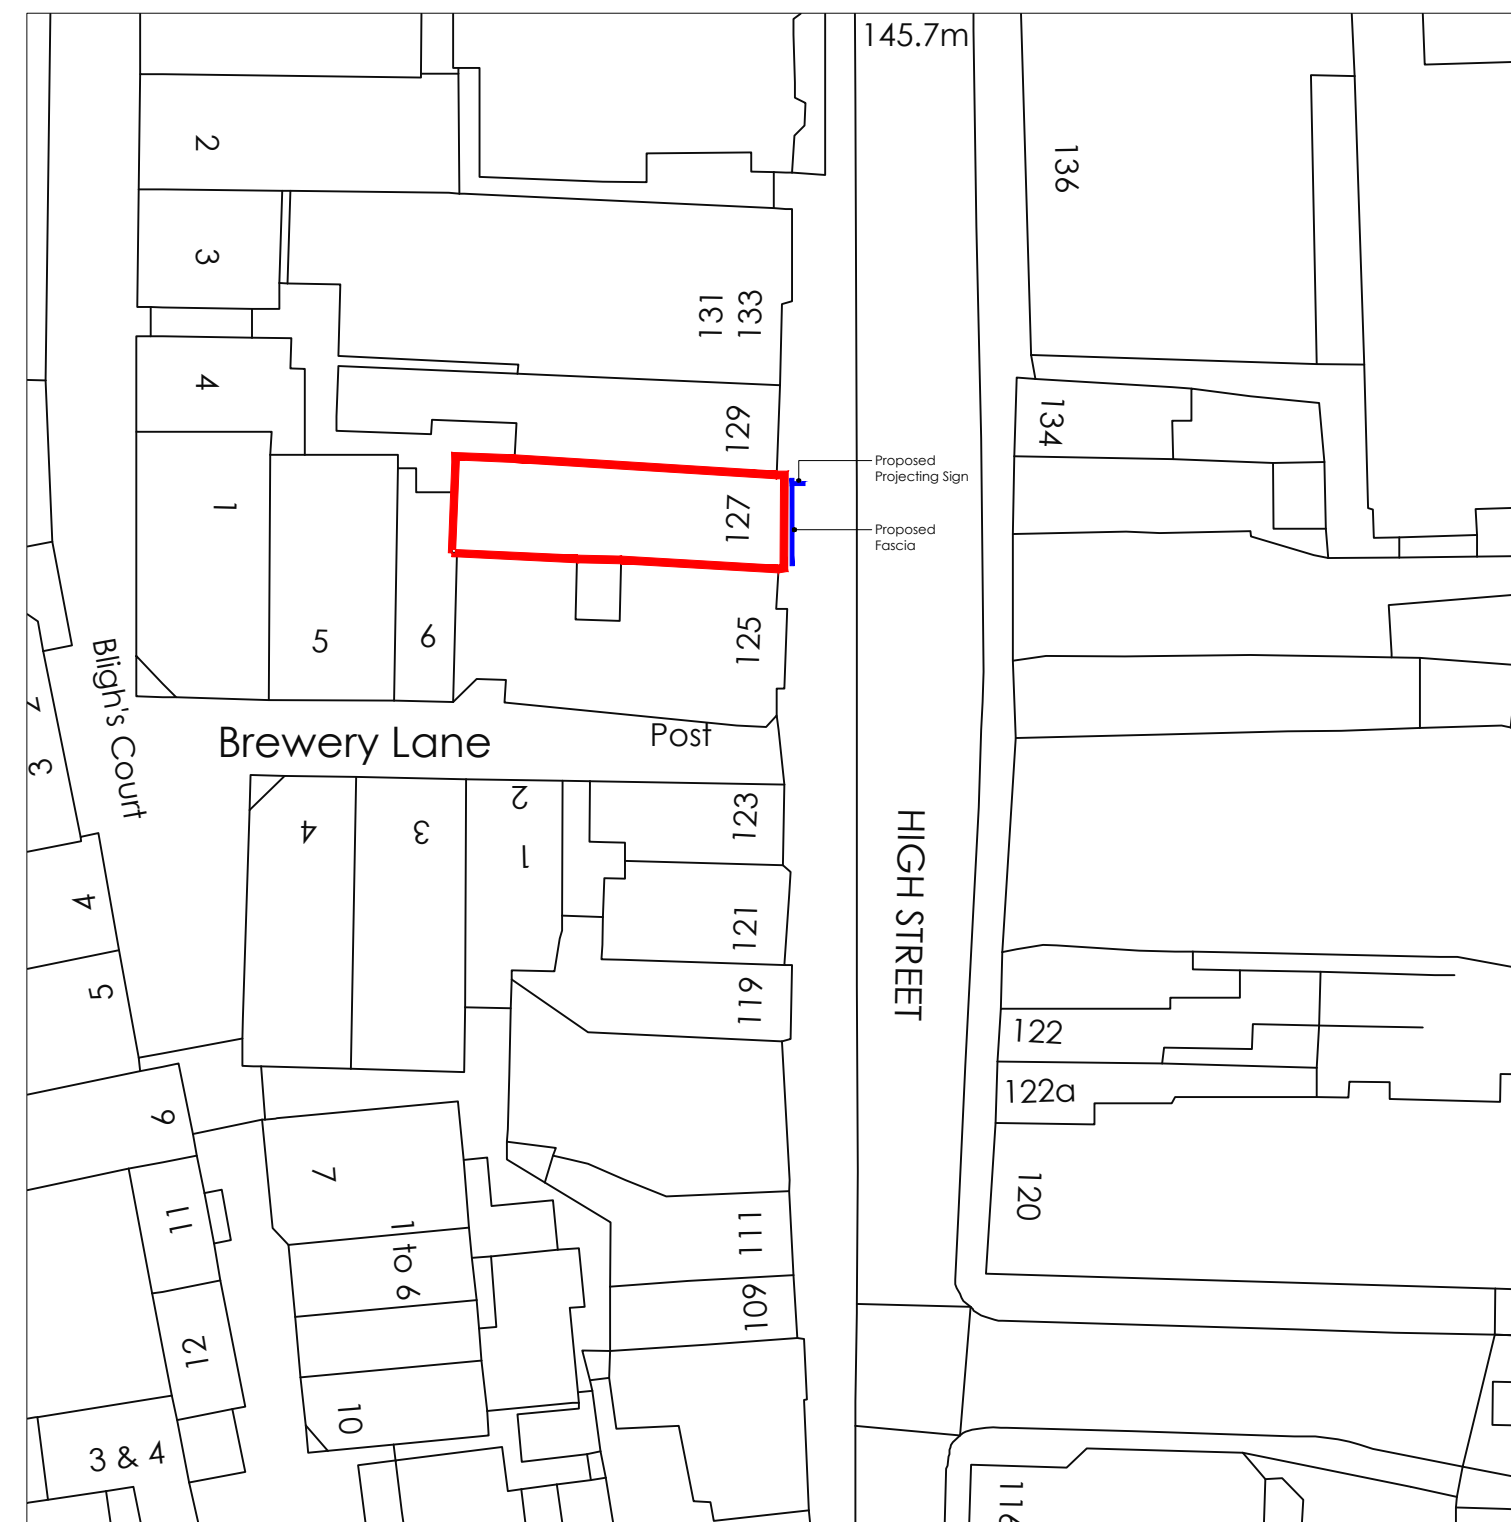

02 SITE PLAN
1:500

REV:	DATE:	DESCRIPTION:
A	25/03/24	Amended to show signage positions



PROJECT:
SEVENOAKS

ADDRESS:
127 High St, Sevenoaks
TN13 1UP

DRAWING TITLE:
SITE AND LOCATION PLAN

SCALE: AS SHOWN @ A2
DATE: FEB 2024

JOB NO: PR-SO23
DRG NO: G001
REV: A

DRAWN BY: NF
CHECKED BY: NF

ARCHITECTURAL DESIGN
 4 The Willows, Mill Farm Courtyard,
 Beachampton,
 Milton Keynes, Buckinghamshire, MK19 6DS
 T: 01525 240800
 E: admin@aw-architectural.co.uk
 W: www.aw-architectural.co.uk

