
 


Site Plan - Replacement Gates - Pine Croft, Sydnall Lane, TF9 2AR

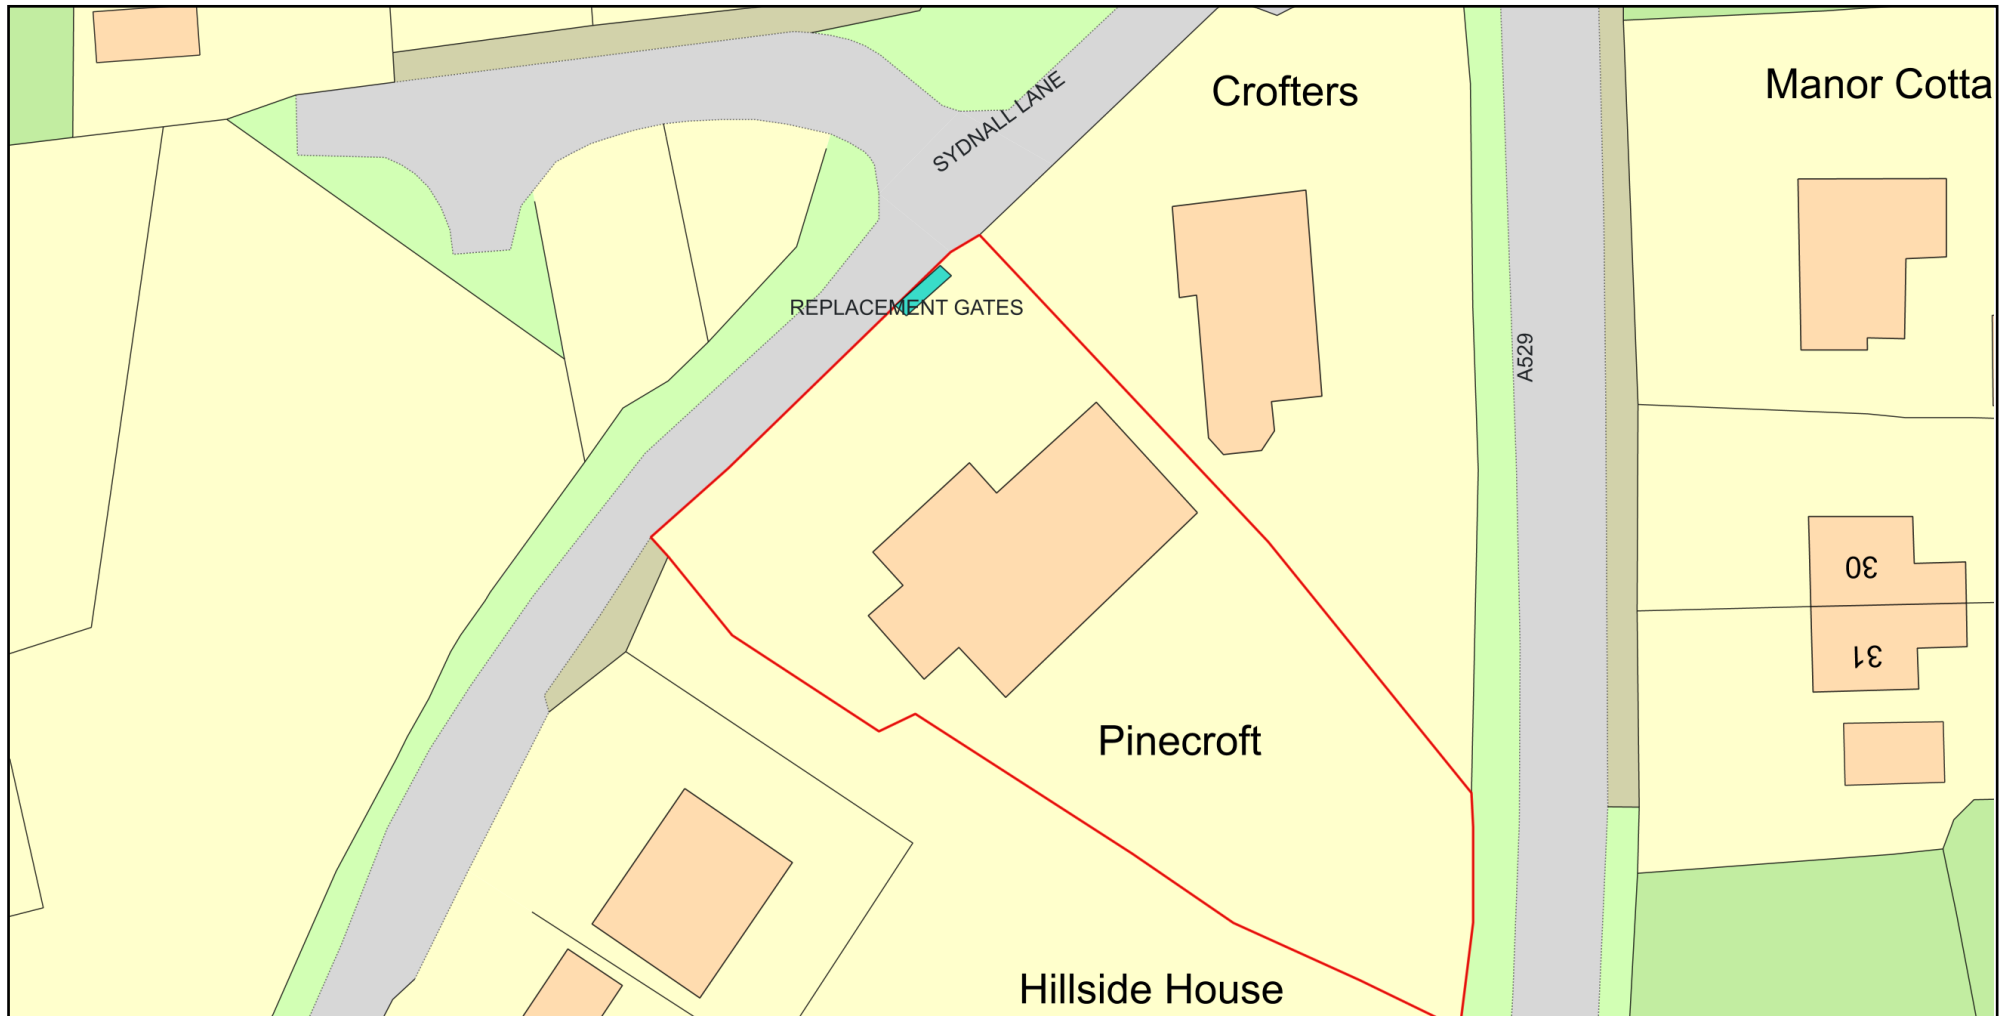

Plan Produced for: Andrew Parsons

Date Produced: 27 Mar 2024

Plan Reference Number: TQRQM24087164817973

Scale: 1:500 @ A4

© Crown copyright and database rights 2023 OS 100042766