



NORTH


EXISTING GROUND FLOOR PLAN

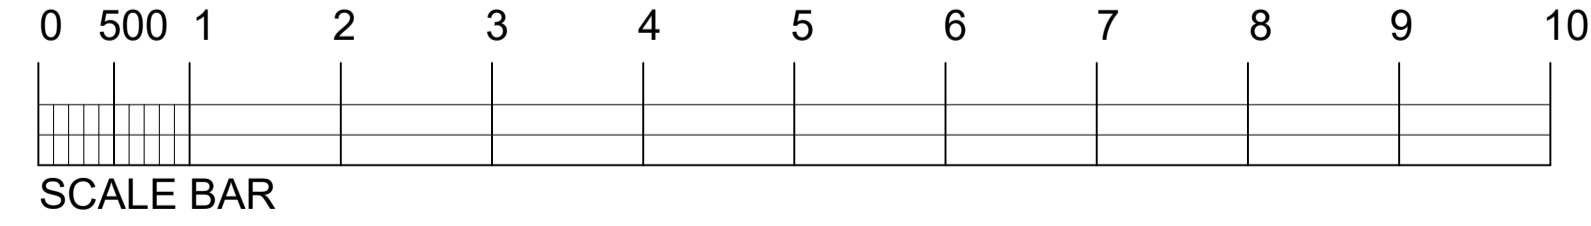


ELEVATION FACING SOUTH EAST

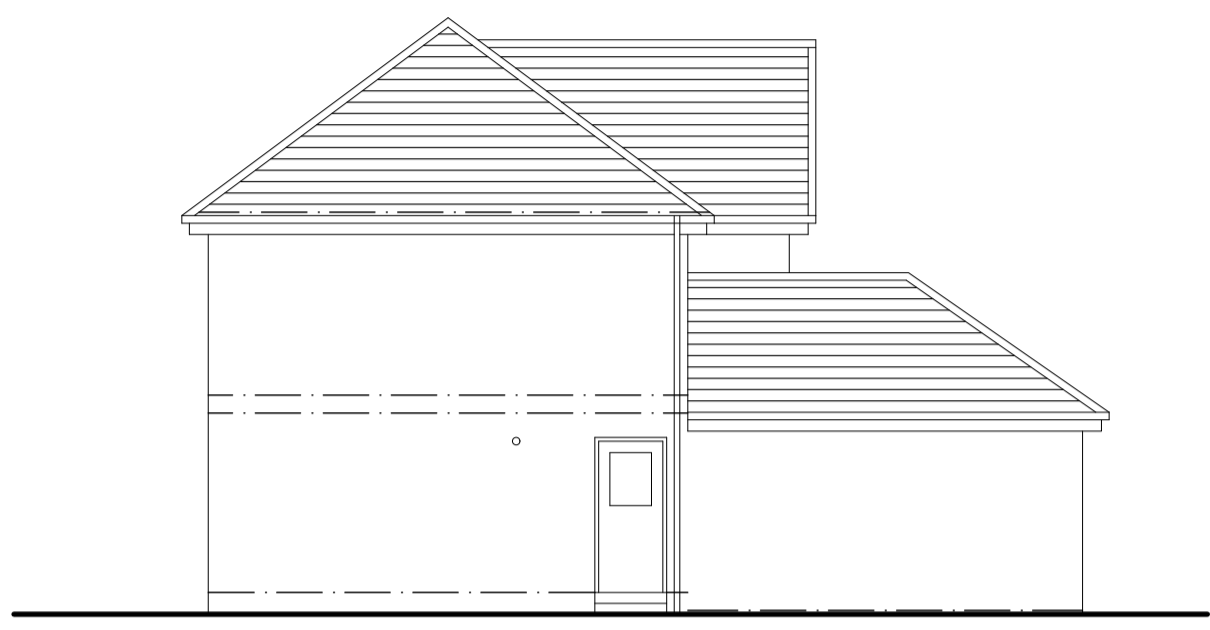

ELEVATION FACING SOUTH WEST

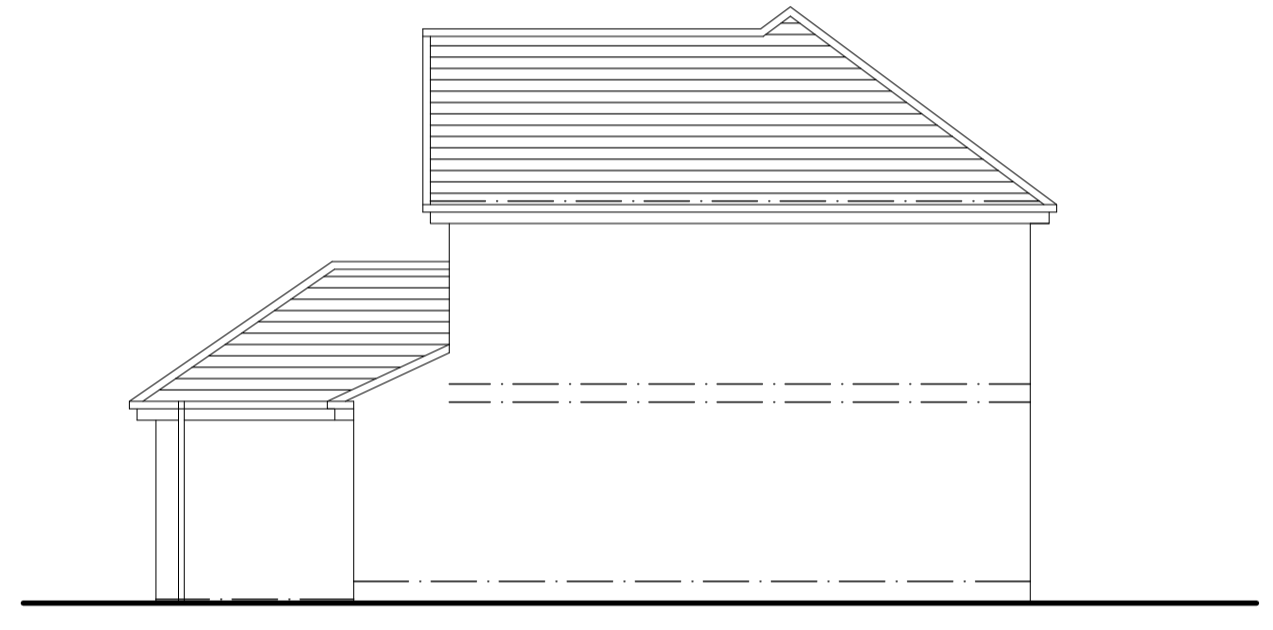

ELEVATION FACING NORTH EAST

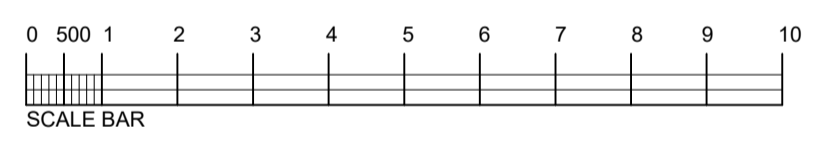

A SCALE BAR ADDED TO ELEVATION DRAWINGS		03/24
REV	AMENDMENT	DATE
Client MR FATAH		
Project PROPOSED CONVERSION OF EXISTING GARAGE TO LIVING ACCOMMODATION 4 DOBSON DRIVE CARNOUSTIE		
Drawing Title EXISTING LAYOUT AND ELEVATIONS		
Drawn	Date MARCH 2024	Scale 1:50 + 1:100@A1
Job No 466	Drawing No 01	Rev A