




Existing Front Elevation  
Scale 1:100



Existing Rear Elevation  
Scale 1:100




Existing Side Elevation  
Scale 1:100

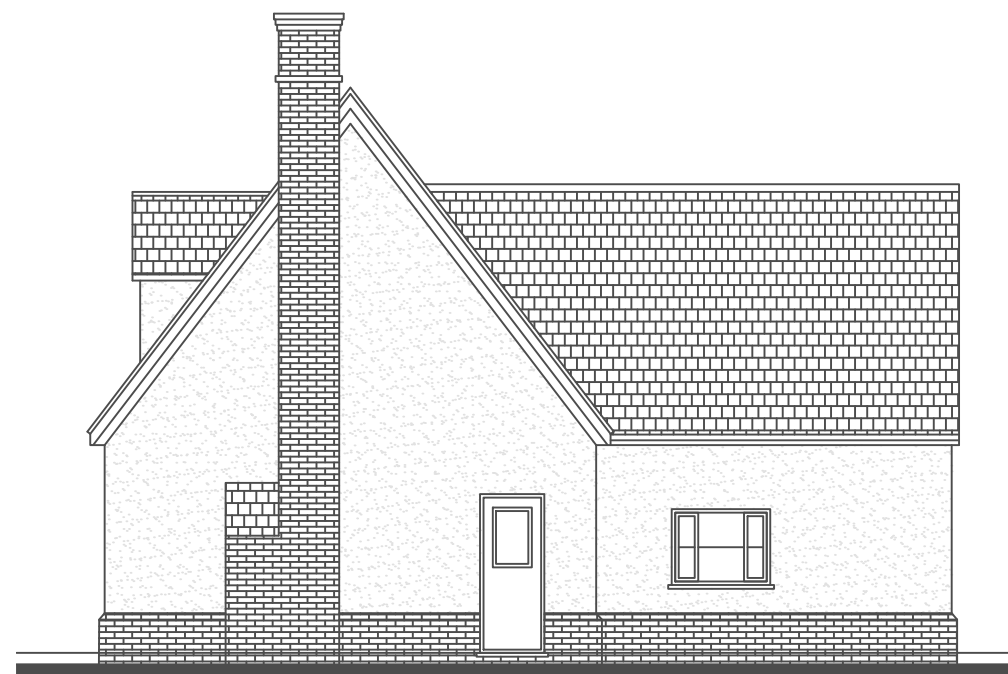

Existing Side Elevation  
Scale 1:100



project <b>Ash Key Cottage</b> Manor Road, Elmsett Suffolk IP7 6PN		 <b>Architecture, Planning Building Control</b>  22 High Street Hadleigh Ipswich Suffolk IP7 5AP Tel: 01473 807754 Mob: 07564 928330 E-Mail: office@architectureone.co.uk
drawing <b>Existing Elevations</b>		
xrefs:		<b>Planning Issue</b>
CAD file name:		
scale <b>As shown@A3</b>		
date <b>January 2024</b>		
drawn <b>jbb/lbm</b>		
plot checked <b>jbb</b>		drawing no <b>2022/587/0102</b>
		revision <b>Rev /</b>
No dimensions to be scaled from drawing. The contractor should check all dimensions on site. It is the contractors responsibility to ensure compliance with Building Regulations.		