






Proposed Front Elevation  
Scale 1:100

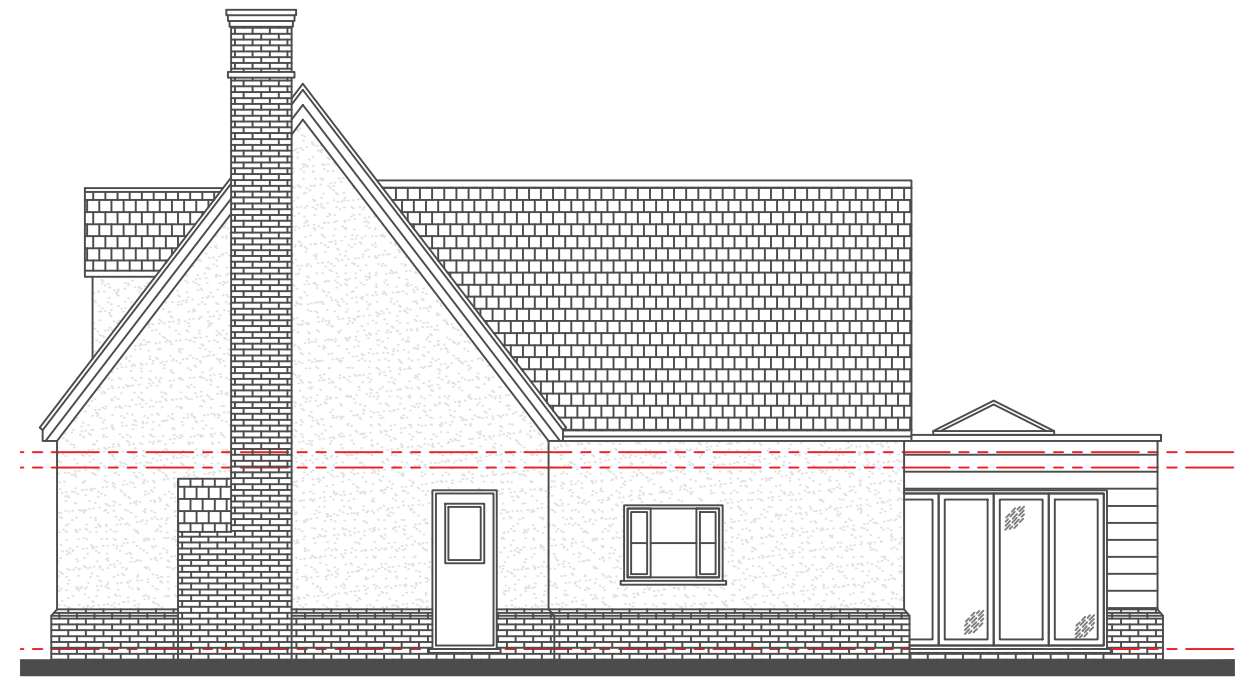


Side Elevation  
Scale 1:100

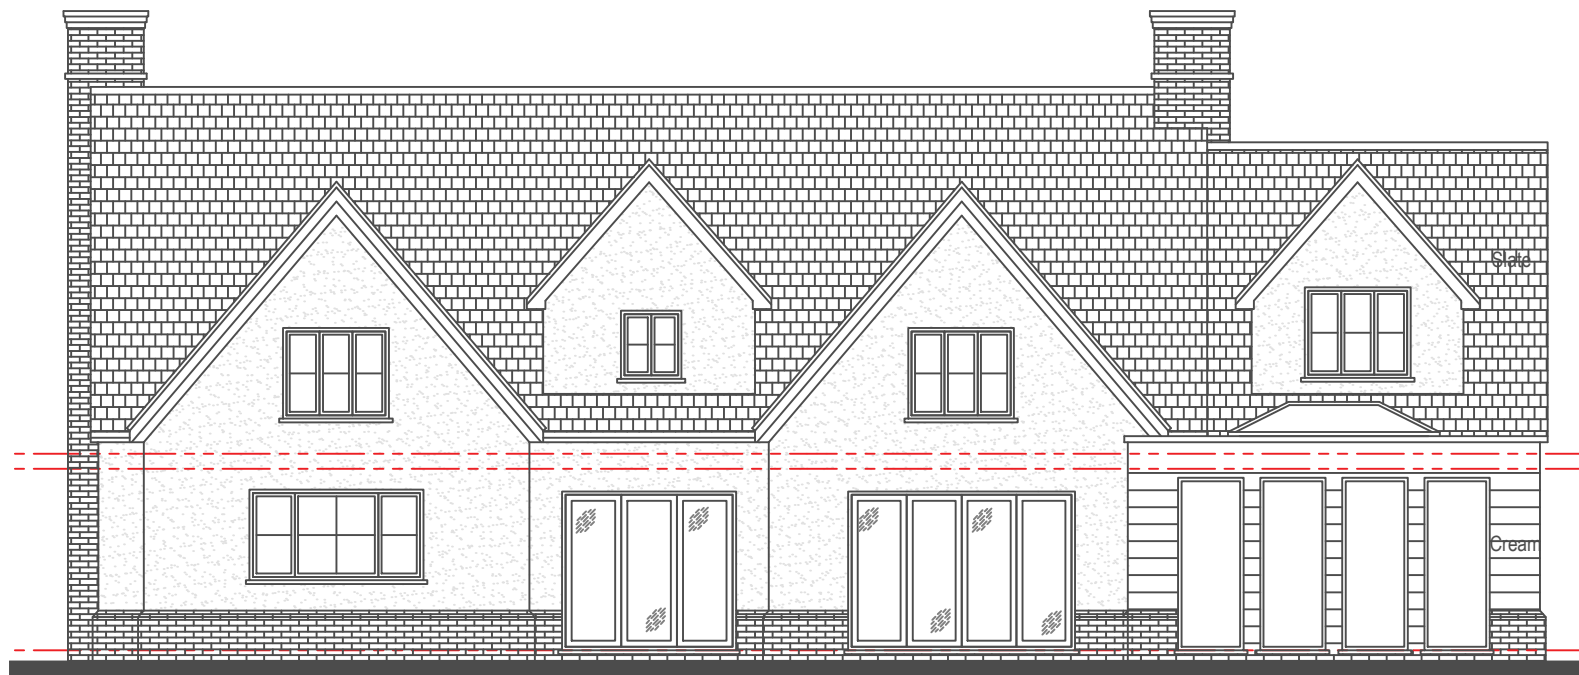


Proposed Rear Elevation  
Scale 1:100

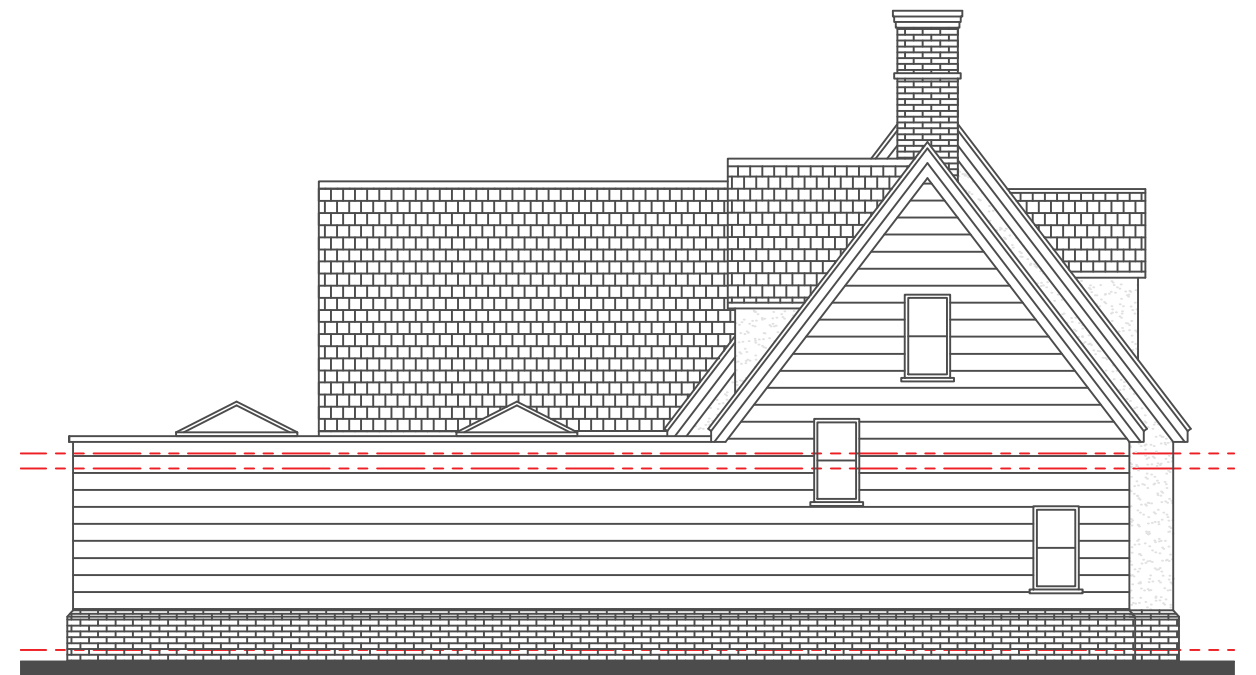

Side Elevation  
Scale 1:100

 

project Ash Key Cottage Manor Road, Elmsett Suffolk IP7 6PN	 Architecture, Planning Building Control  22 High Street Hadleigh Ipswich Suffolk IP7 5AP Tel: 01473 807754 Mob: 07564 928330 E-Mail: office@architectureone.co.uk	xrefs:	drawing no	revision
drawing Proposed Elevations		CAD file name:	<b>Planning Issue</b>  2022/587/0201 /	
	scale As shown@A3	date January 2024		
	drawn jbb/lbm	plot checked jbb		
		No dimensions to be scaled from drawing. The contractor should check all dimensions on site. It is the contractors responsibility to ensure compliance with Building Regulations.		