




Block Plan (Proposed)
Scale 1:500

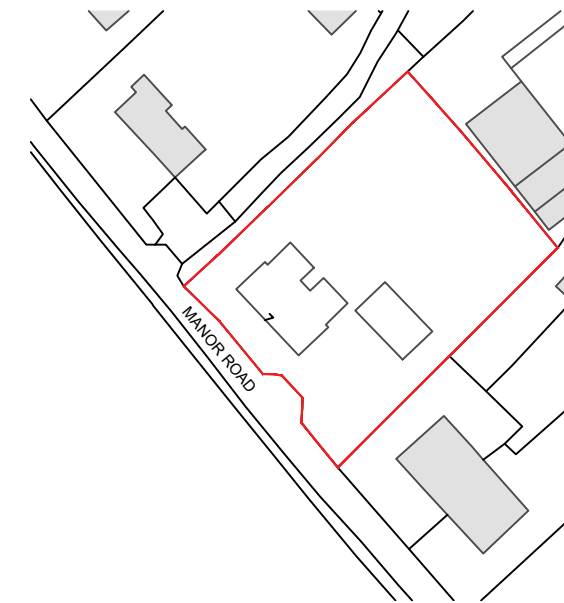

Site Location Plan (Existing)
Scale 1:1250

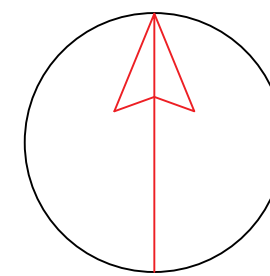

North

project Ash Key Cottage Manor Road, Elmsett Suffolk IP7 6PN		 Architecture, Planning Building Control 22 High Street Hadleigh Ipswich Suffolk IP7 5AP Tel: 01473 807754 E-Mail: office@architectureone.co.uk
drawing Site Plans Block Plans		
xrefs: CAD file name: scale As shown@A3 date January 2024 drawn jbb/lbm plot checked		Planning Issue drawing no 2022/587/0500 revision Rev 1
No dimensions to be scaled from drawing. The contractor should check all dimensions on site. It is the contractors responsibility to ensure compliance with Building Regulations.		