

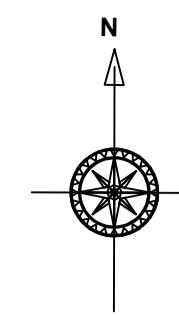
 


EXISTING BADWELL ASH VILLAGE HALL SITE PLAN

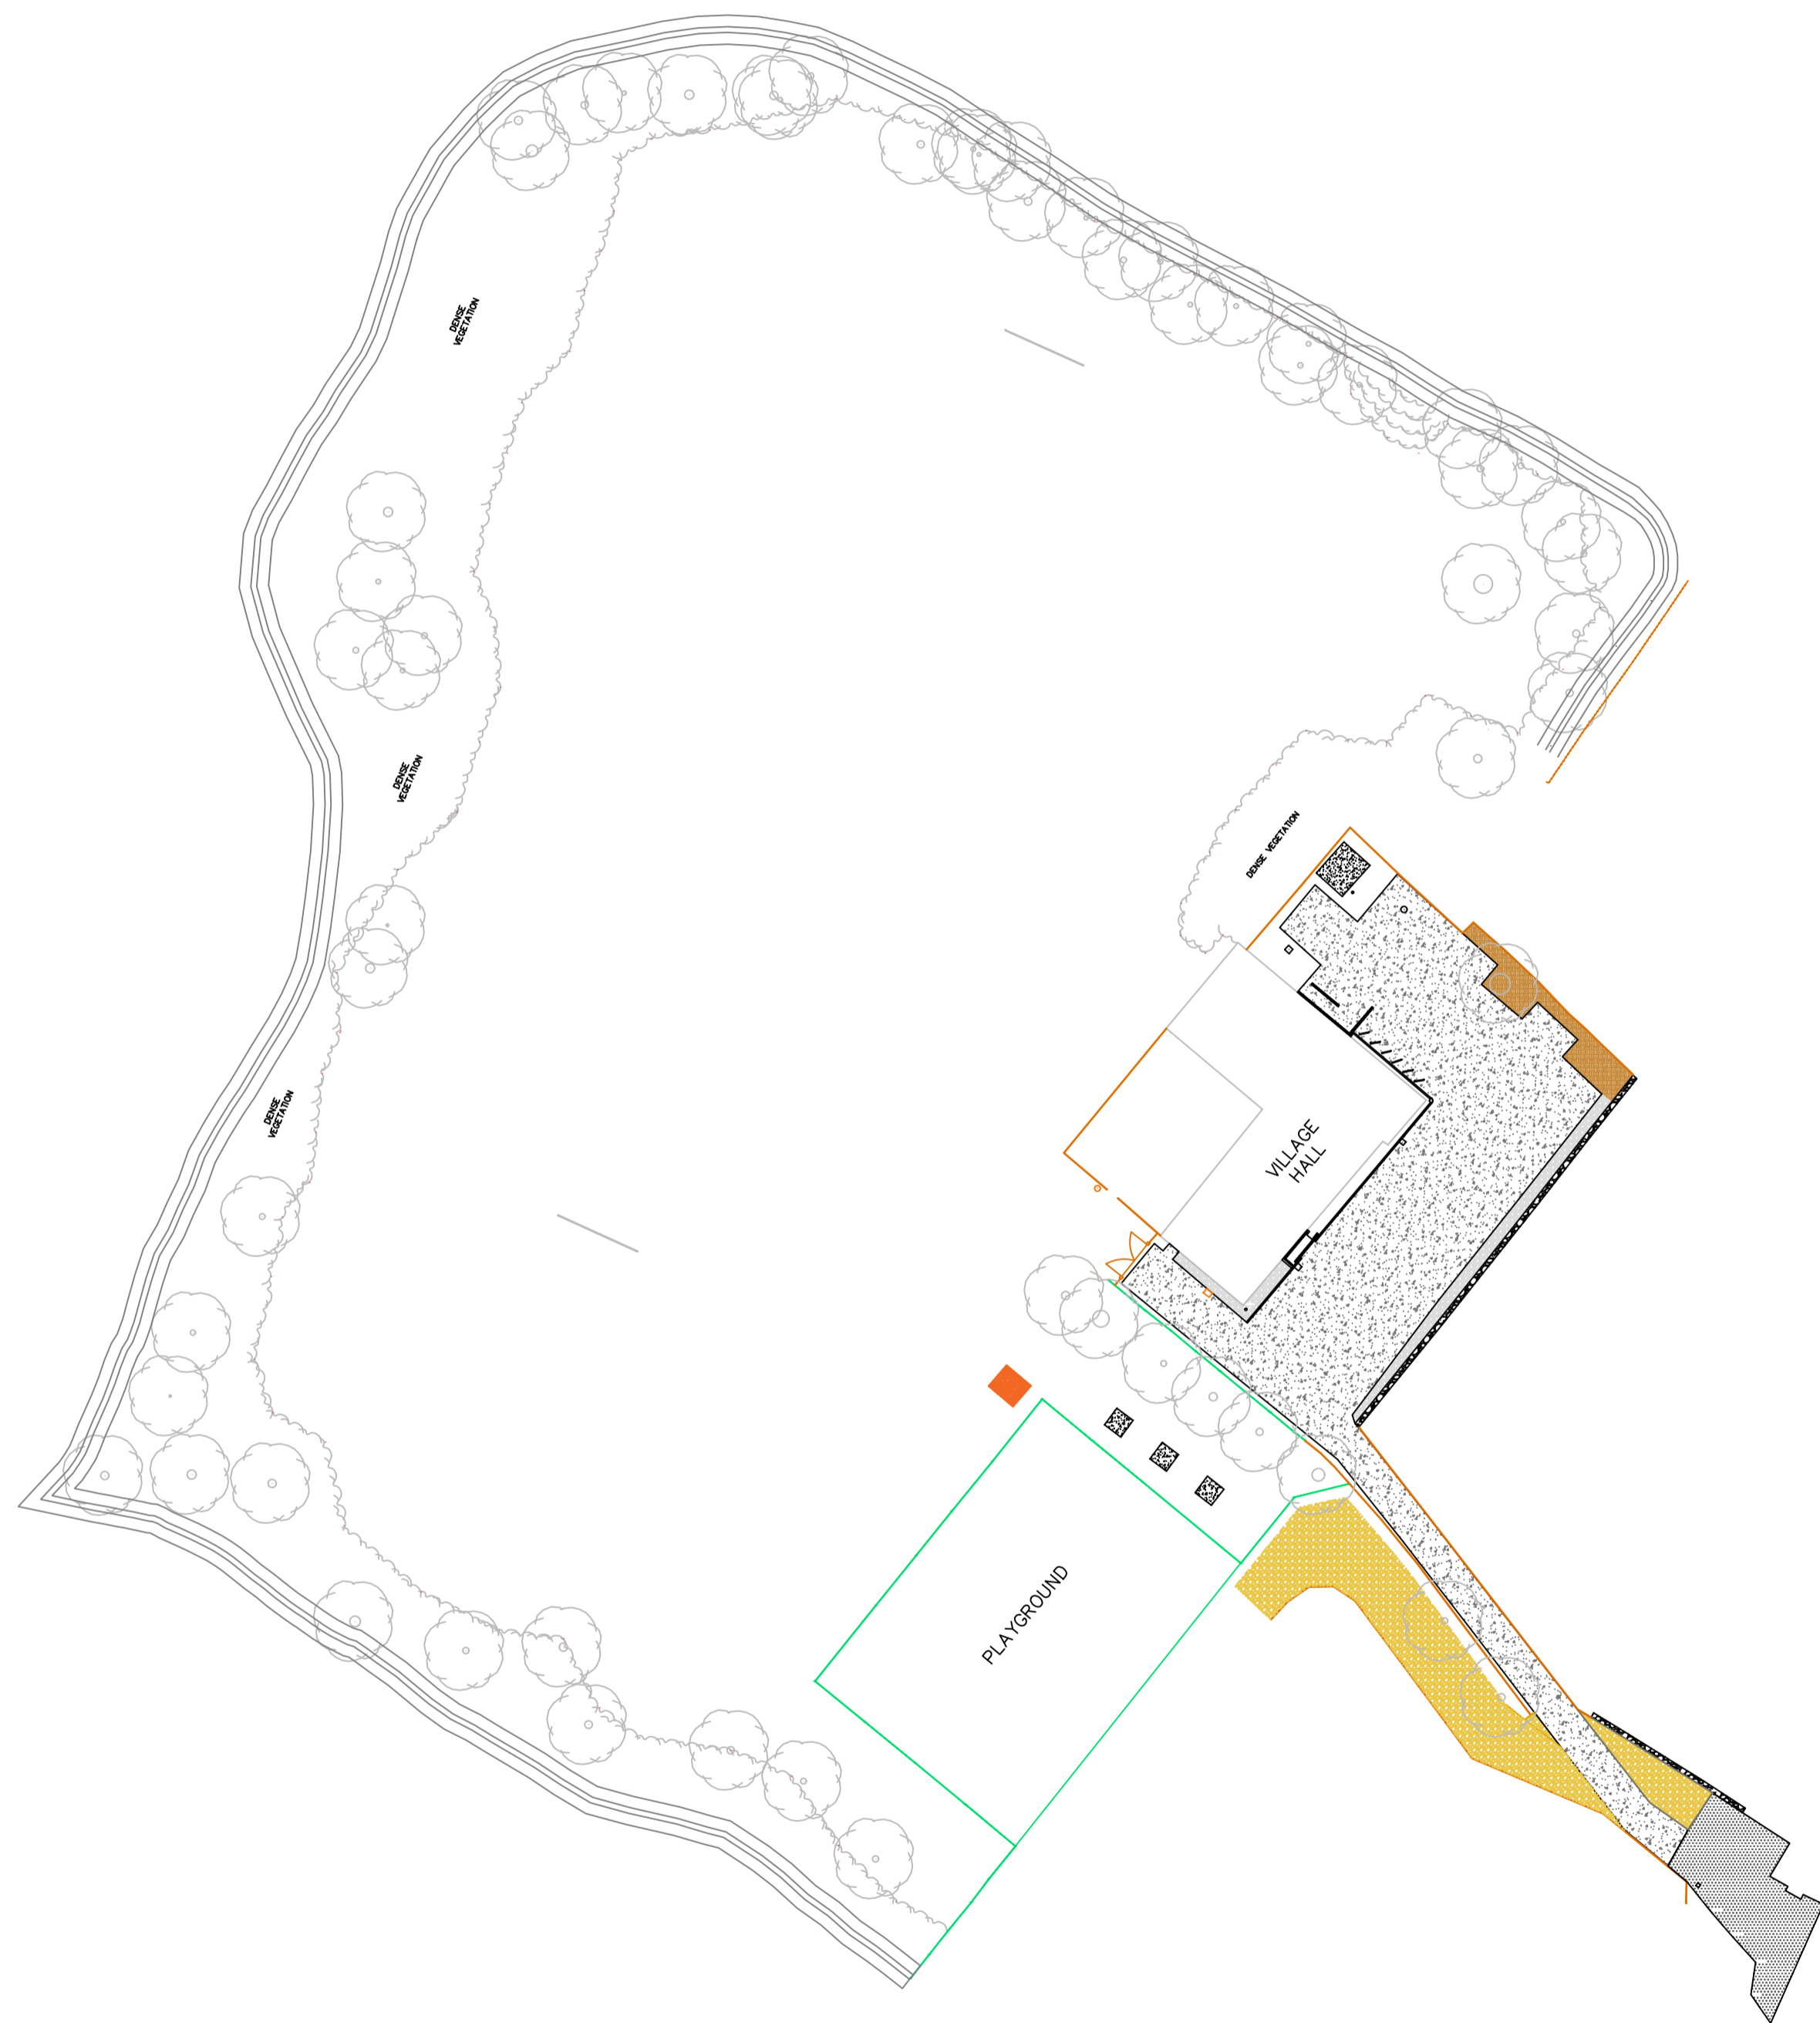

PROPOSED BADWELL ASH VILLAGE HALL SITE PLAN

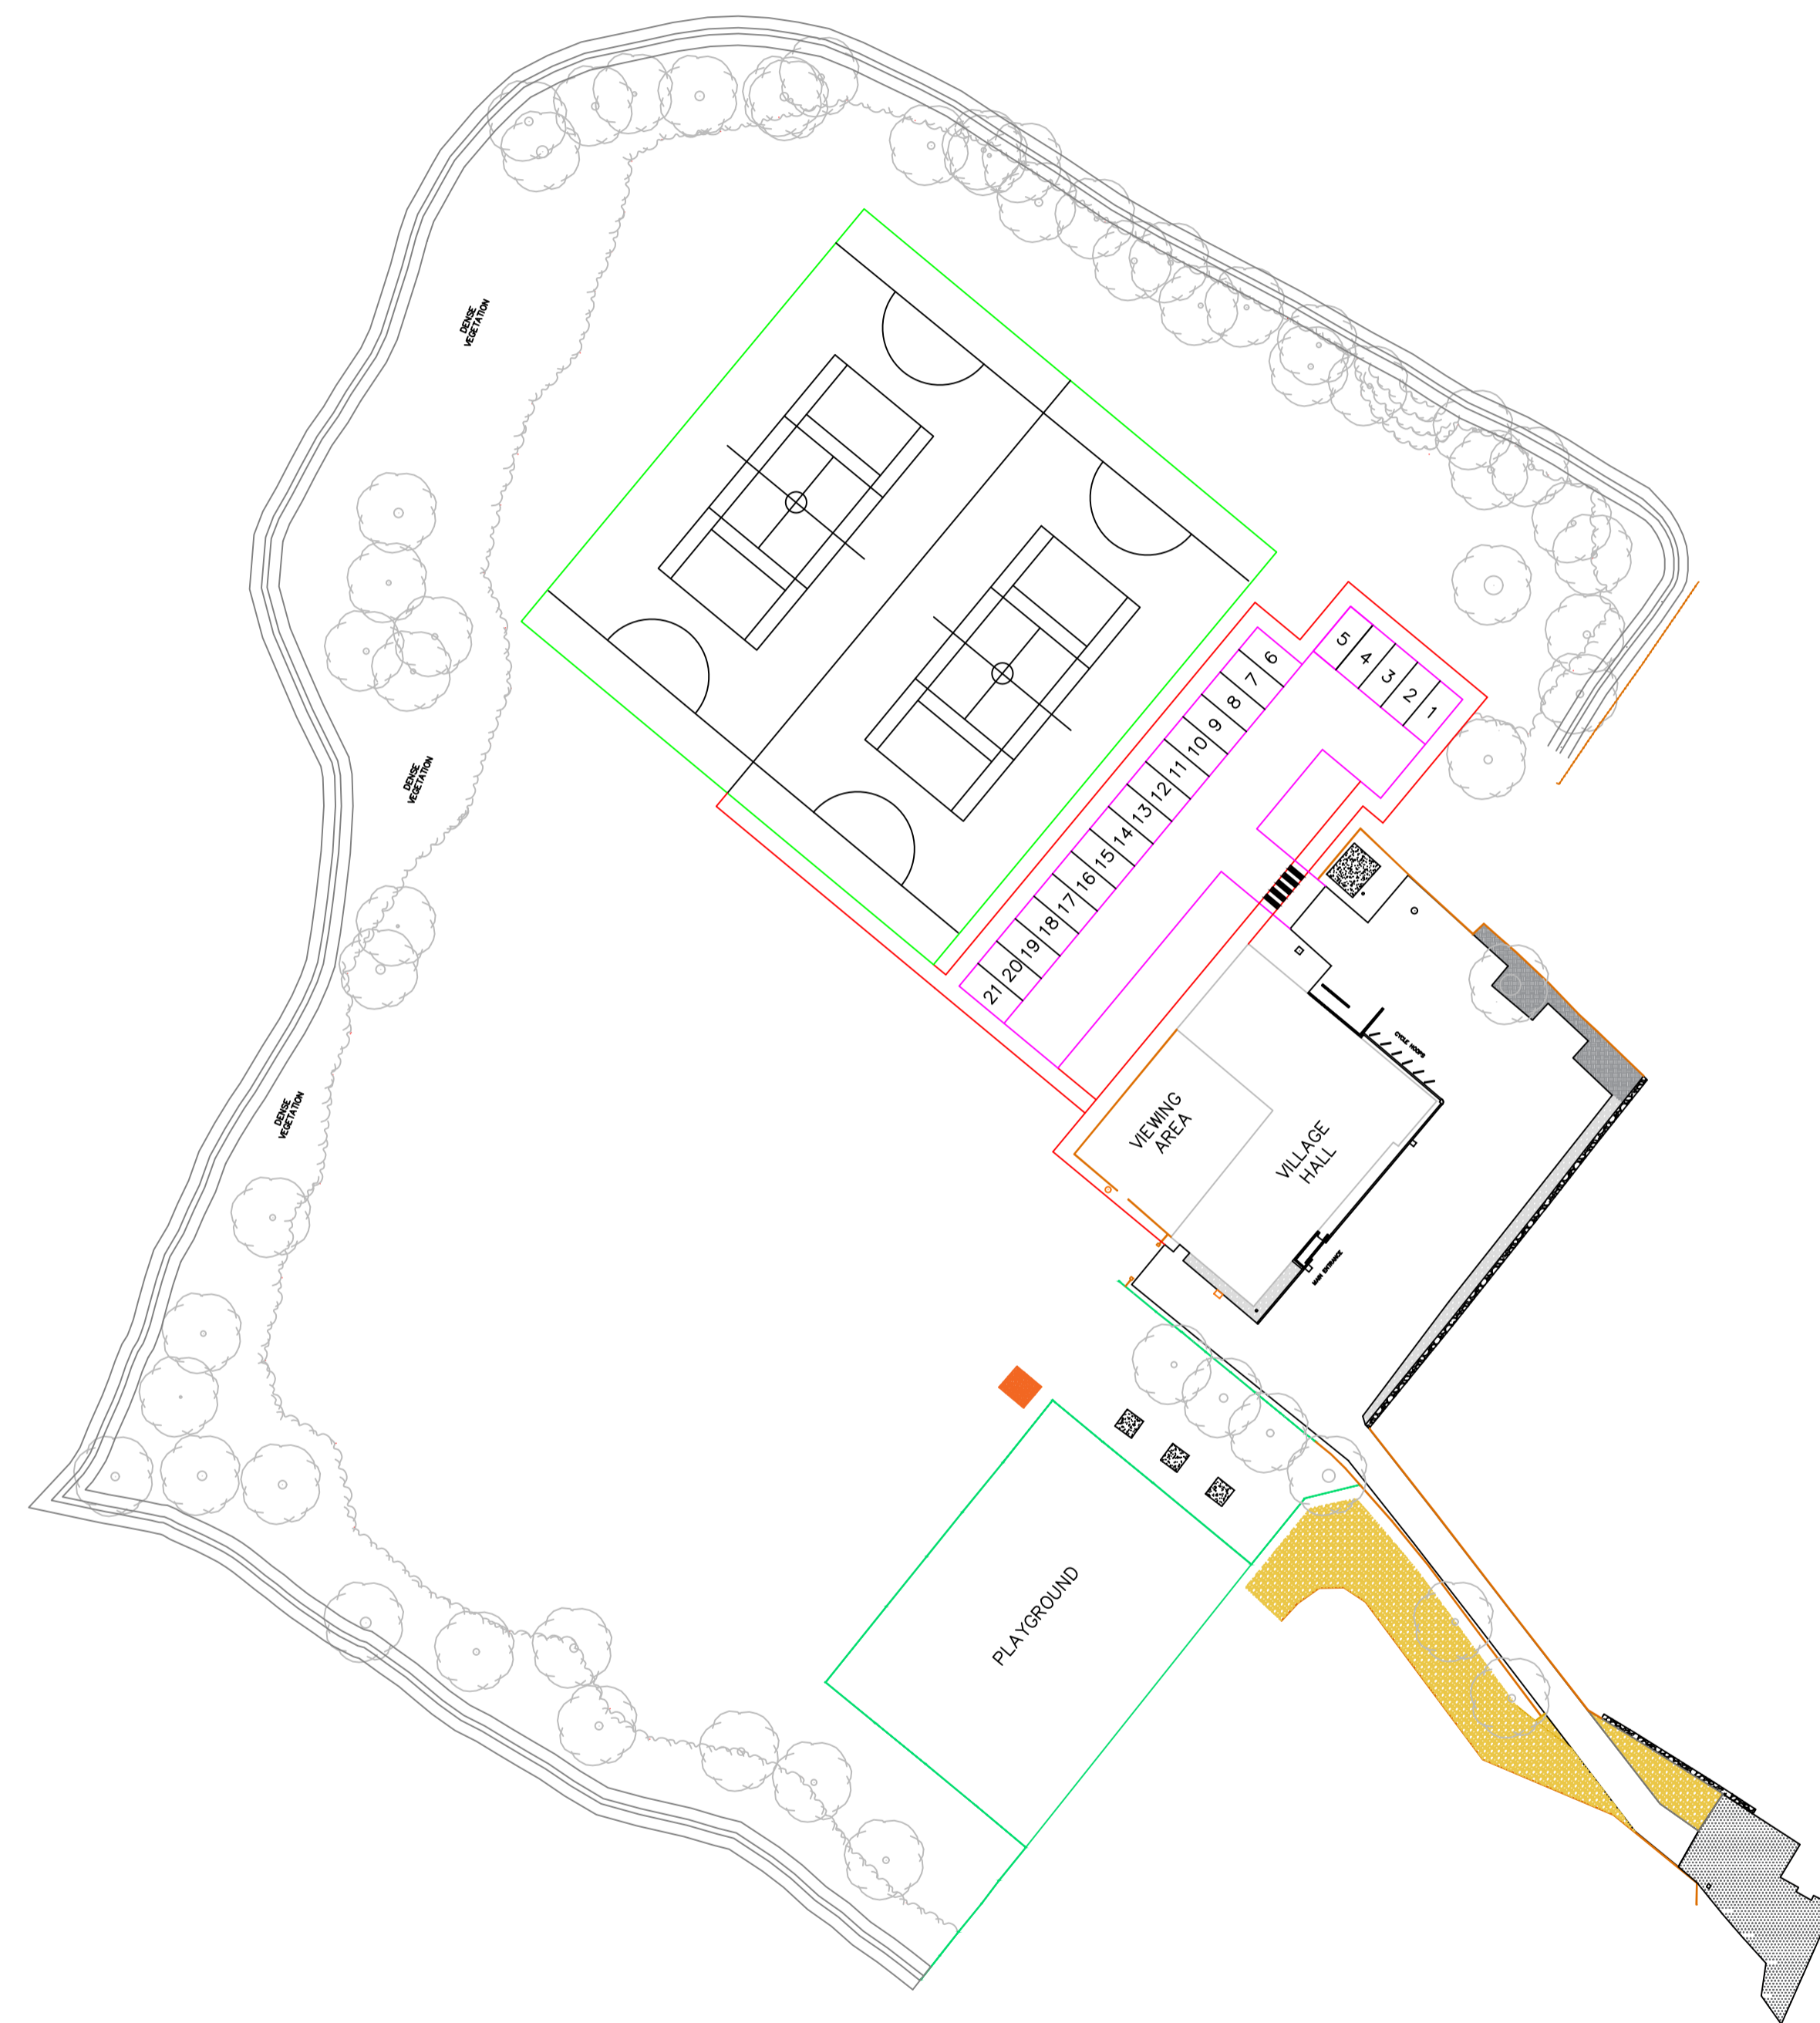

Title
BADWELL ASH
VILLAGE HALL
PROPOSED SITE PLAN

Drawing No		BAVH - PSP - 001	
Rev	Date	Description	By
B	18.01.24	Parking Spaces and Footpaths Updated	W.K
A	04.12.23	Parking Spaces and Sports Pitch Updated	W.K
Scale		1:500 @ A1	
Date		04.09.2023	
Checked		Rev B	

Summer Road
Waleham Le Willows
Bury St Edmunds IP31 3AJ
Tel: (01359) 341041
email: office@ashwellconstruction.co.uk
www.ashwellconstruction.co.uk

