




Side Elevation

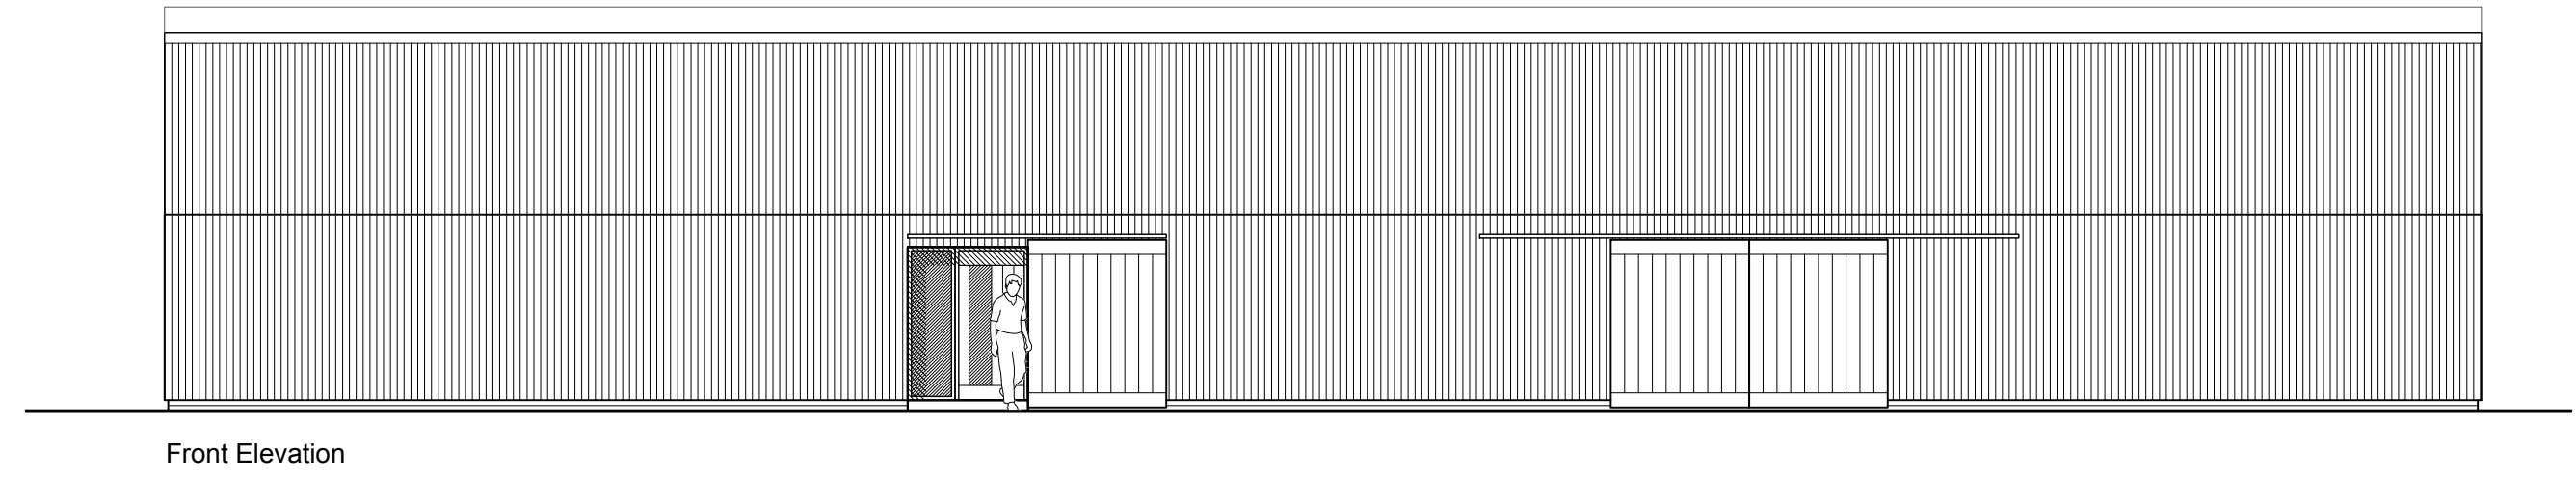

Front Elevation


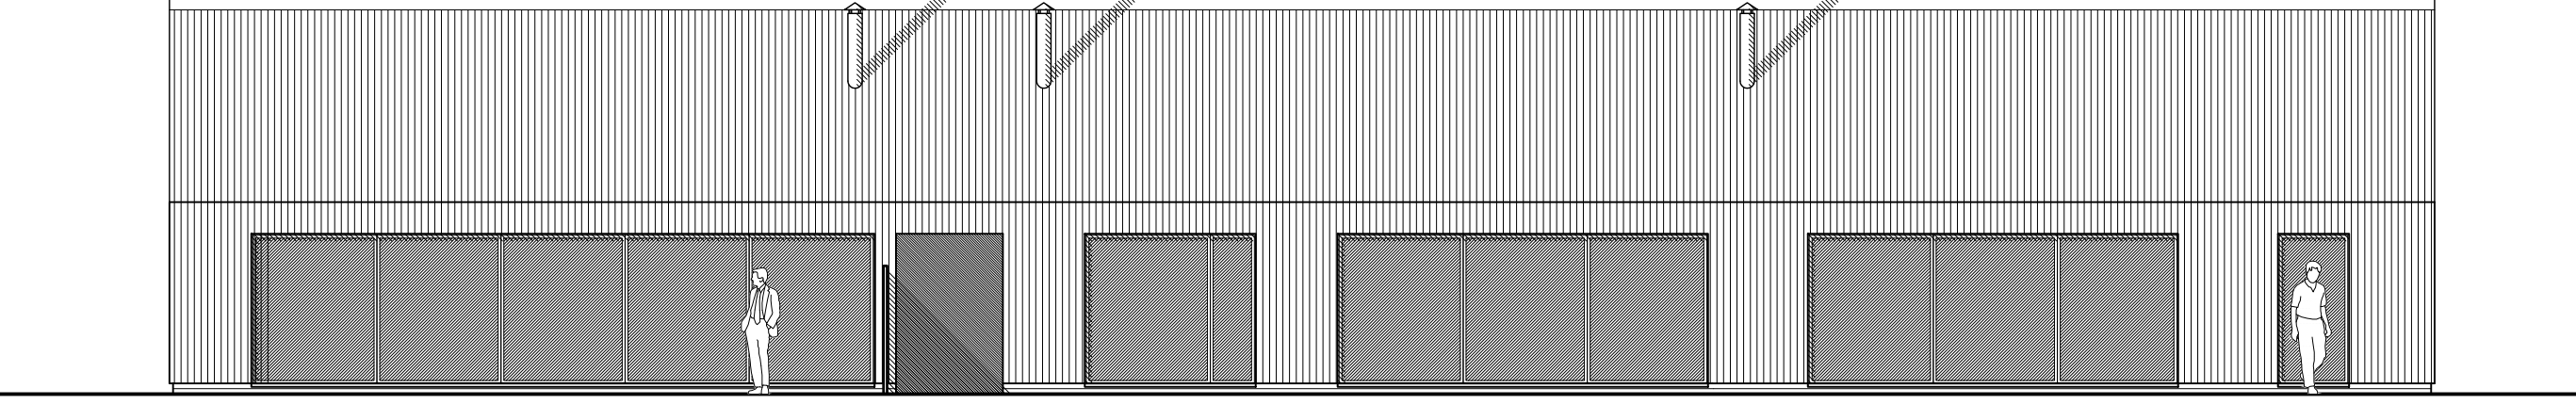


Rear Elevation


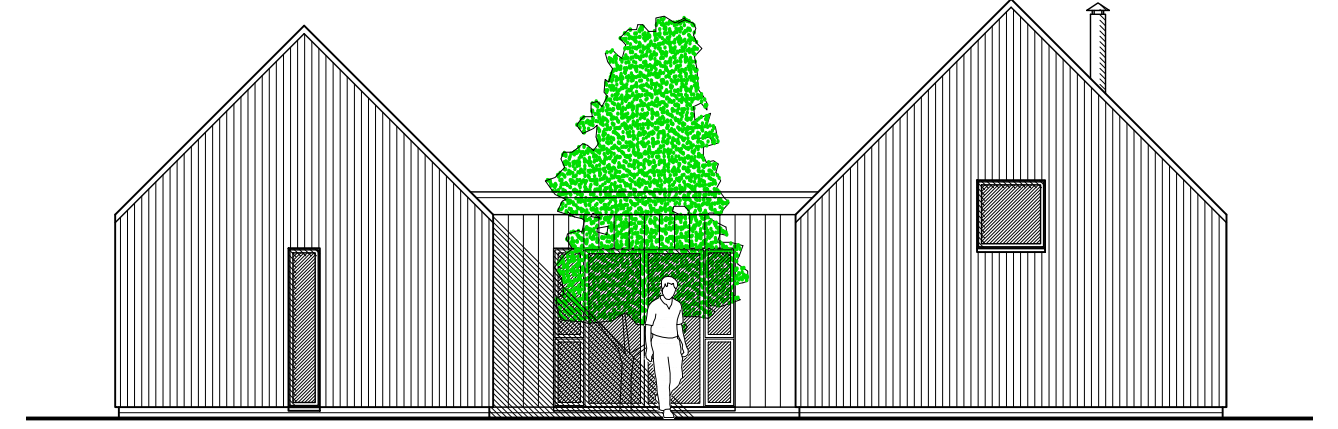


Side Elevation

Materials:
 Walls to main buildings: Vertical PPC corrugated metal sheet. Colour: Black.
 Walls to link building, within courtyards: Vertical timber boards. Natural finish.
 Roof to main building: PPC corrugated metal sheet. Colour: Black.
 Roof to link building, within courtyards: Single-ply membrane.
 Windows: PPC aluminium frames. Colour: Black
 Rolling shutters: Stained Hardwood. Colour: Black

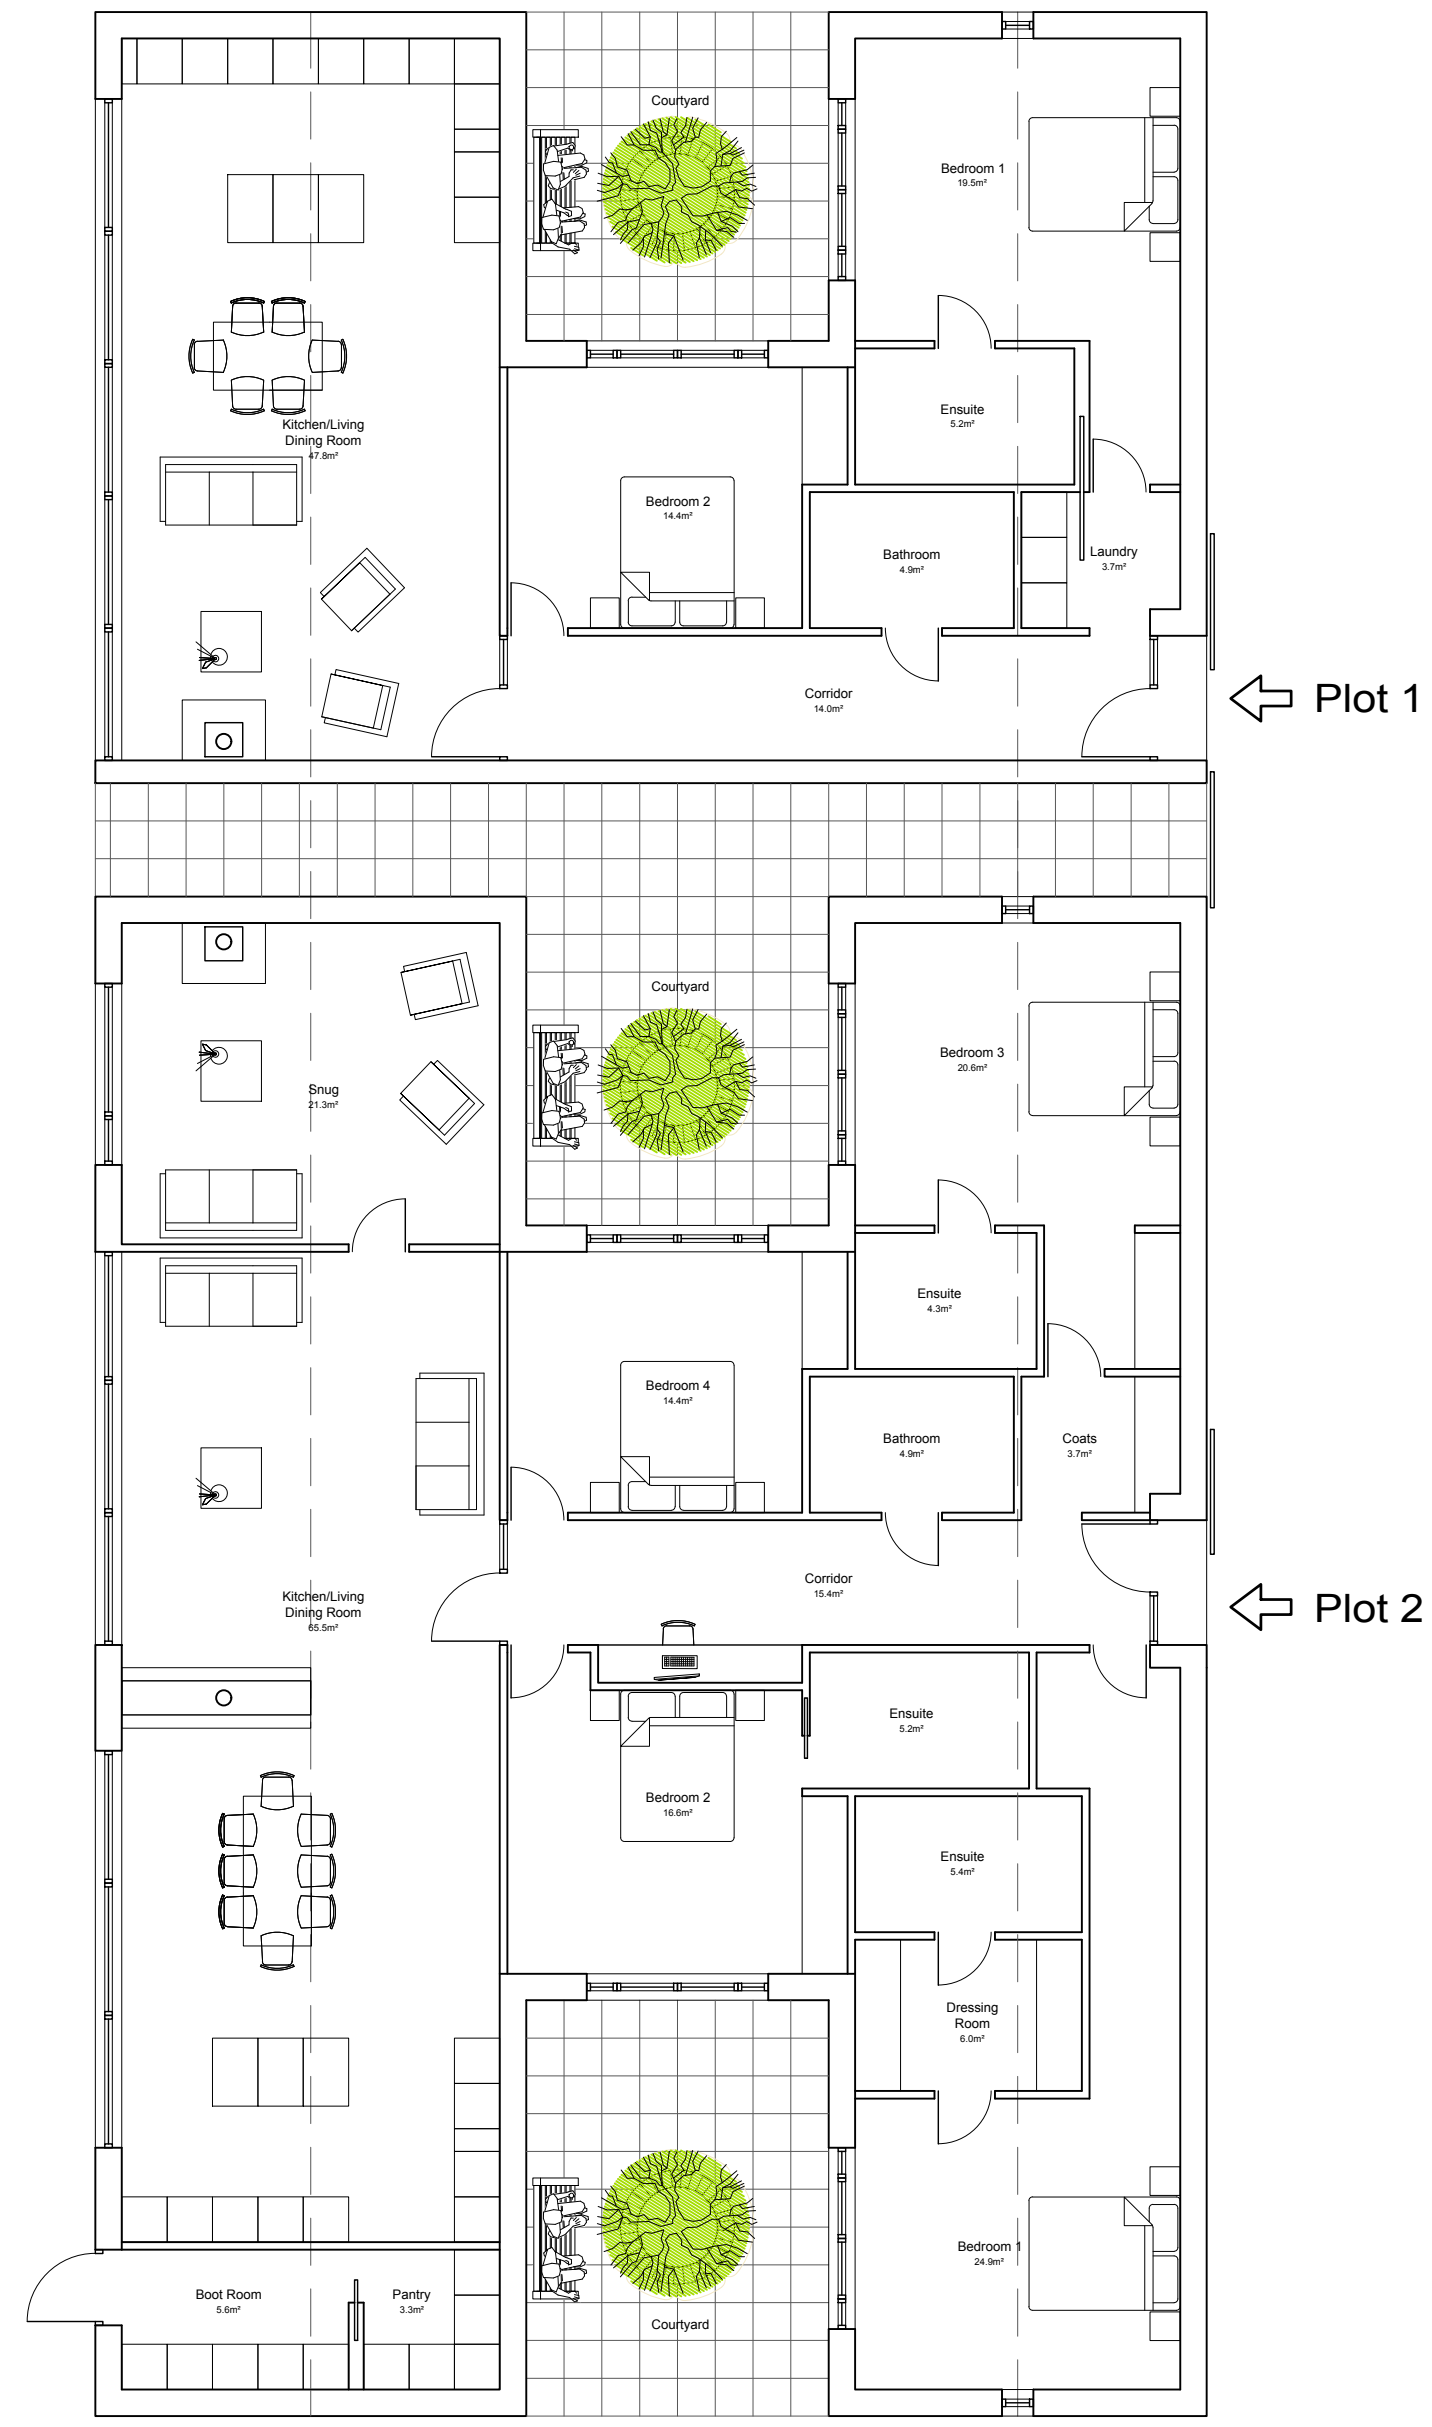 

Ground Floor Plan

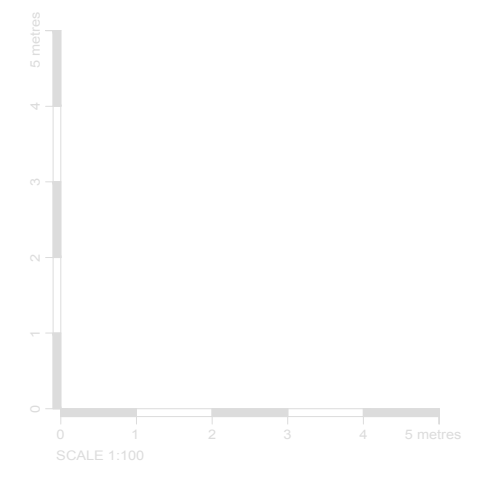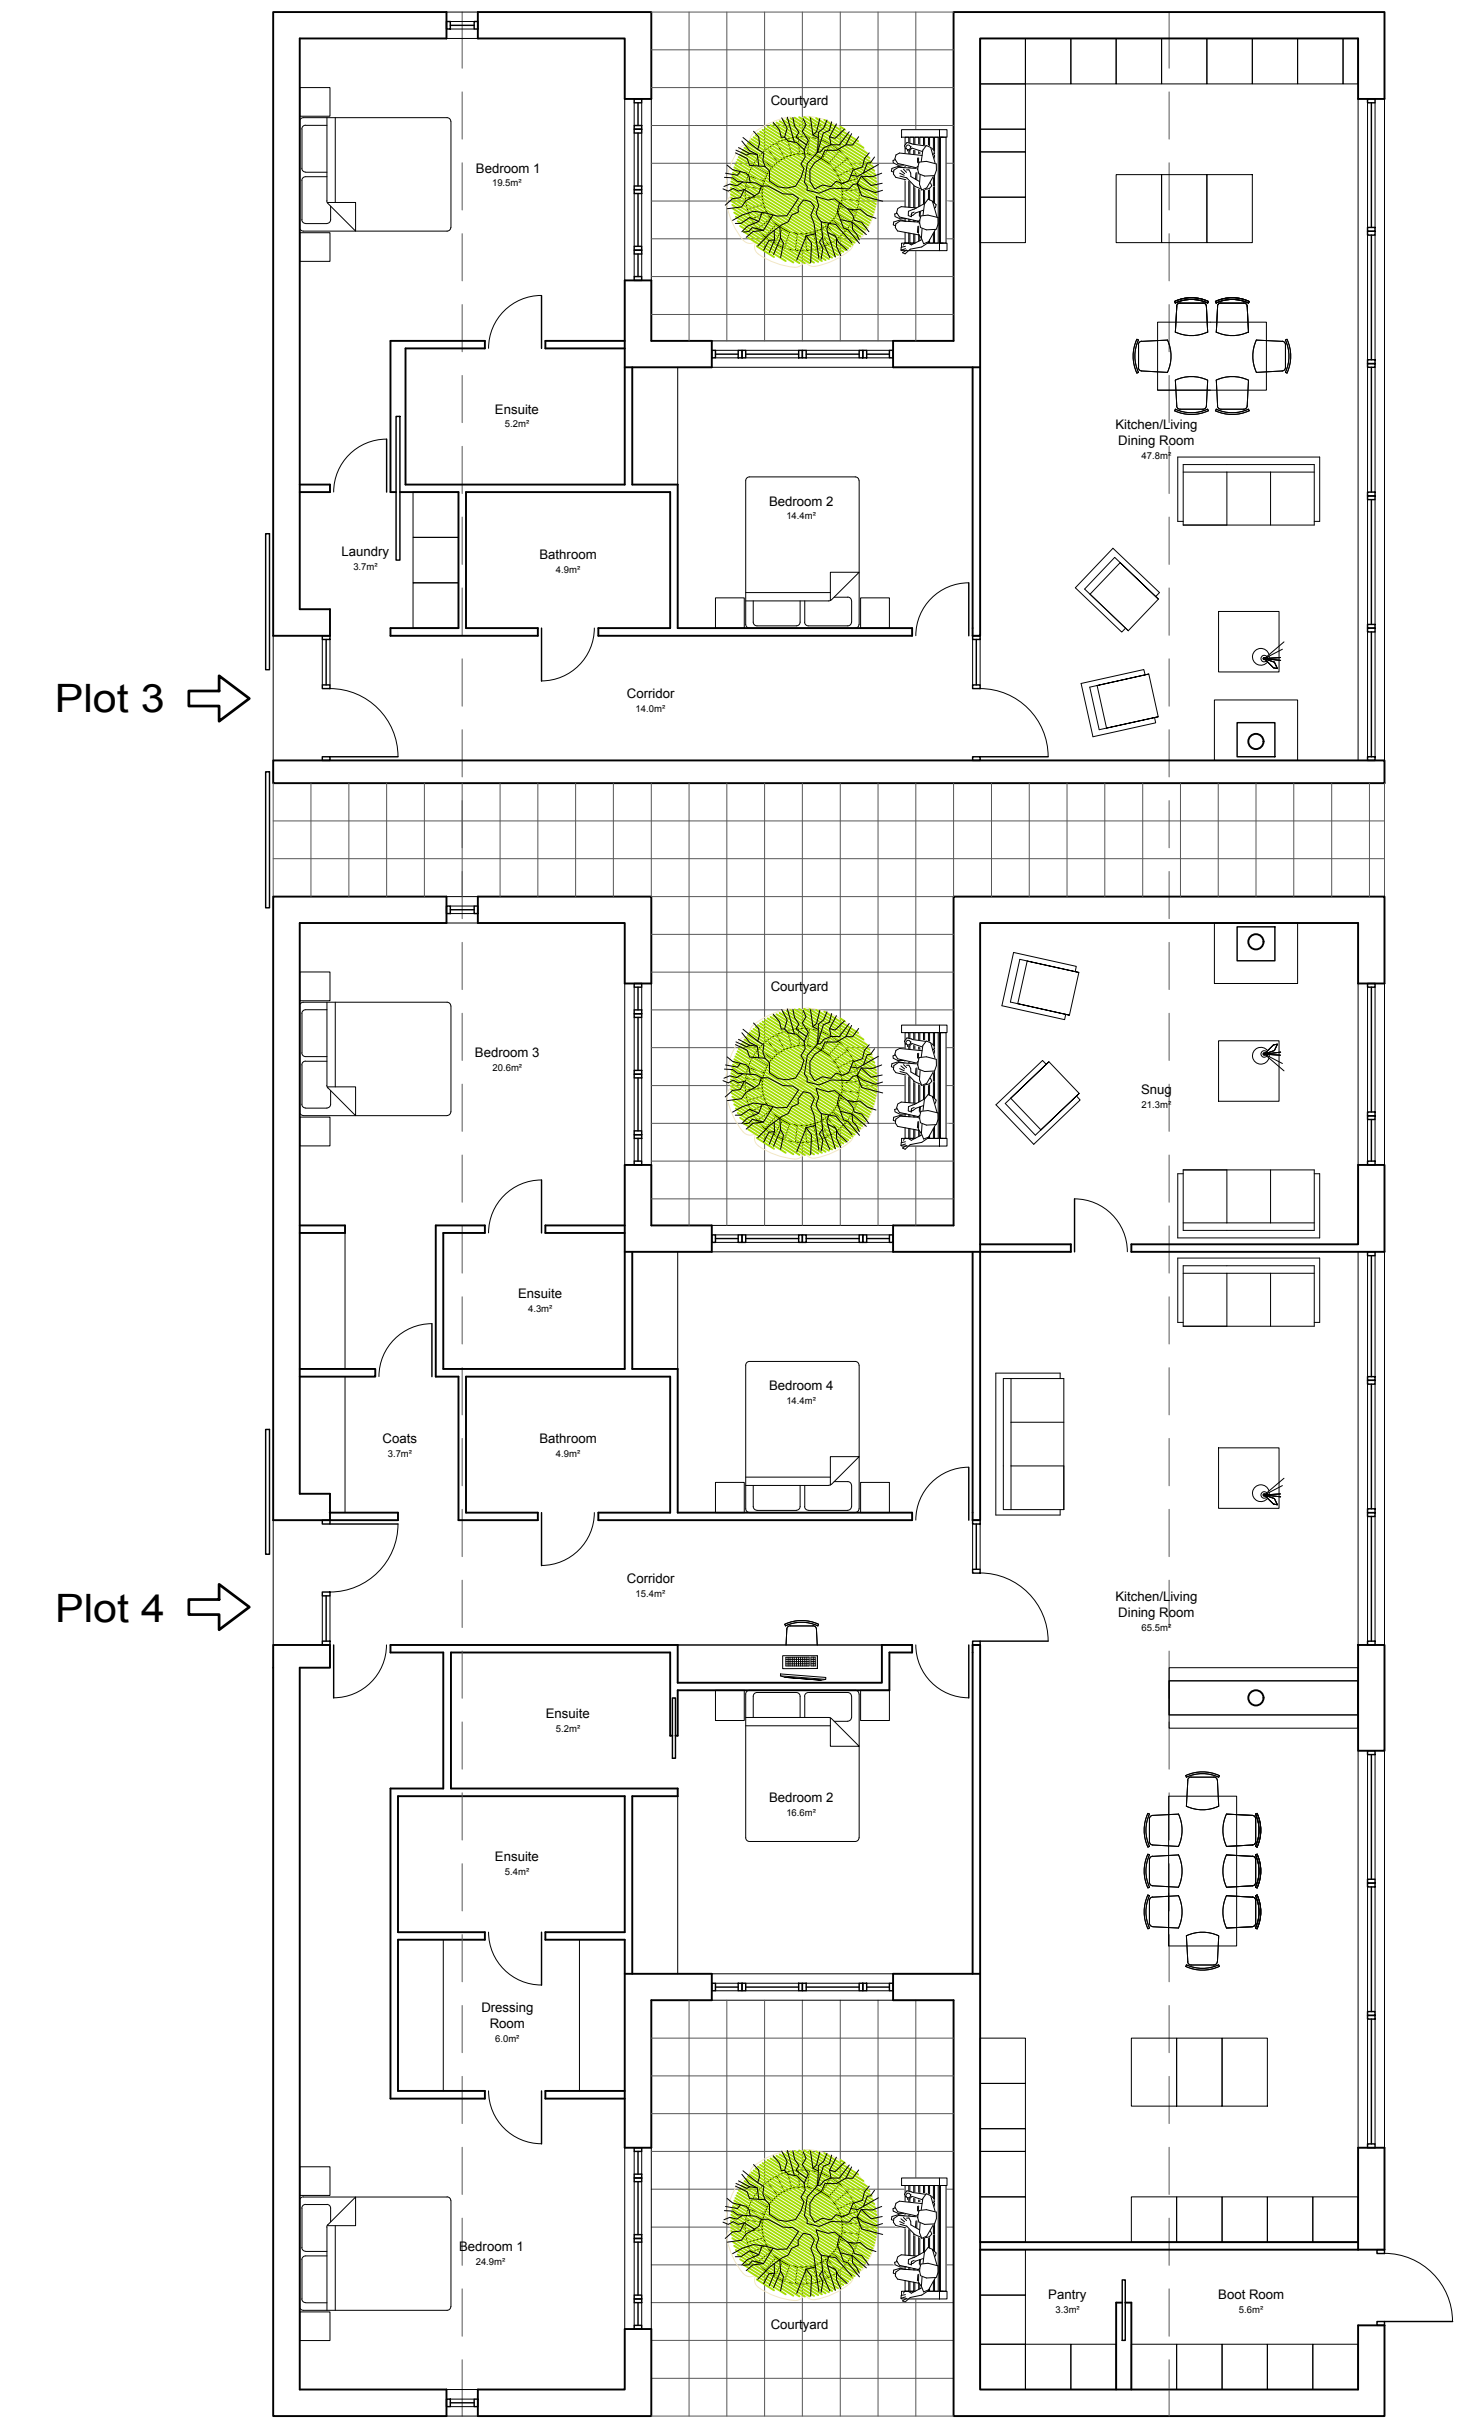

Date	Revision	Description	Drawn	Checked
Project: Barns Site, Grassy Lane Farm, Woolpit				
Client: Mr M Peart				
Drawing Title: House Plans and Elevations				
Drawing Number: PW788 PL502				
Drawing Status: Planning			Drawn By: kdw	
Scale: 1:100 (at A1)			Date: 05/06/2023	

Peter Wells Architects
 Ferry Quay House, Ferry Quay, Woodbridge, Suffolk, IP12 1BW
 +44 (0)1394 799 299
 info@peterwellsarchitects.co.uk
 peterwellsarchitects.co.uk

DISCLAIMER: This drawing was prepared for the Client, Project & Site stated below and for the purposes set out in the Project Particulars. Peter Wells Architects accepts no responsibility whatsoever should the drawing be used by any other person, on any other site or for any other purpose than those stated. This drawing is to be read in conjunction with all relevant drawings and specifications.
 ALL MEASUREMENTS ARE TO BE CHECKED ON SITE AND ANY DISCREPANCIES REPORTED TO PETER WELLS ARCHITECTS
 Copyright Peter Wells Architects 2022