



Ground Floor Plan - Existing
1 : 100

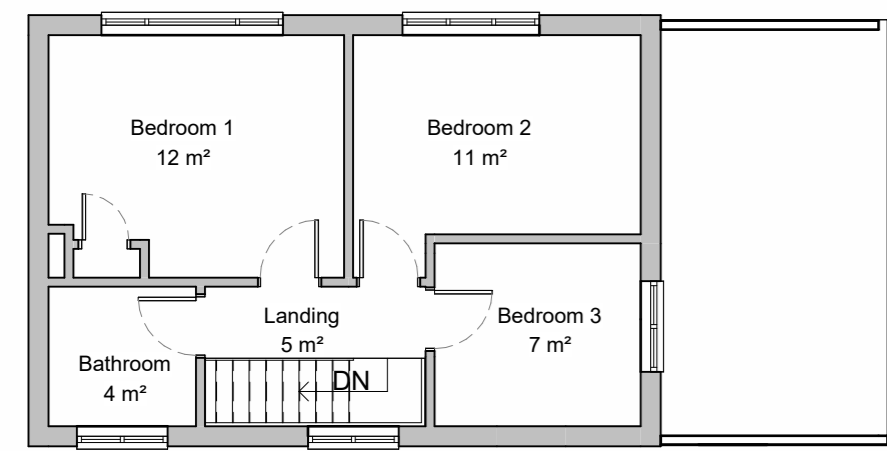


First Floor Plan-Existing
1 : 100

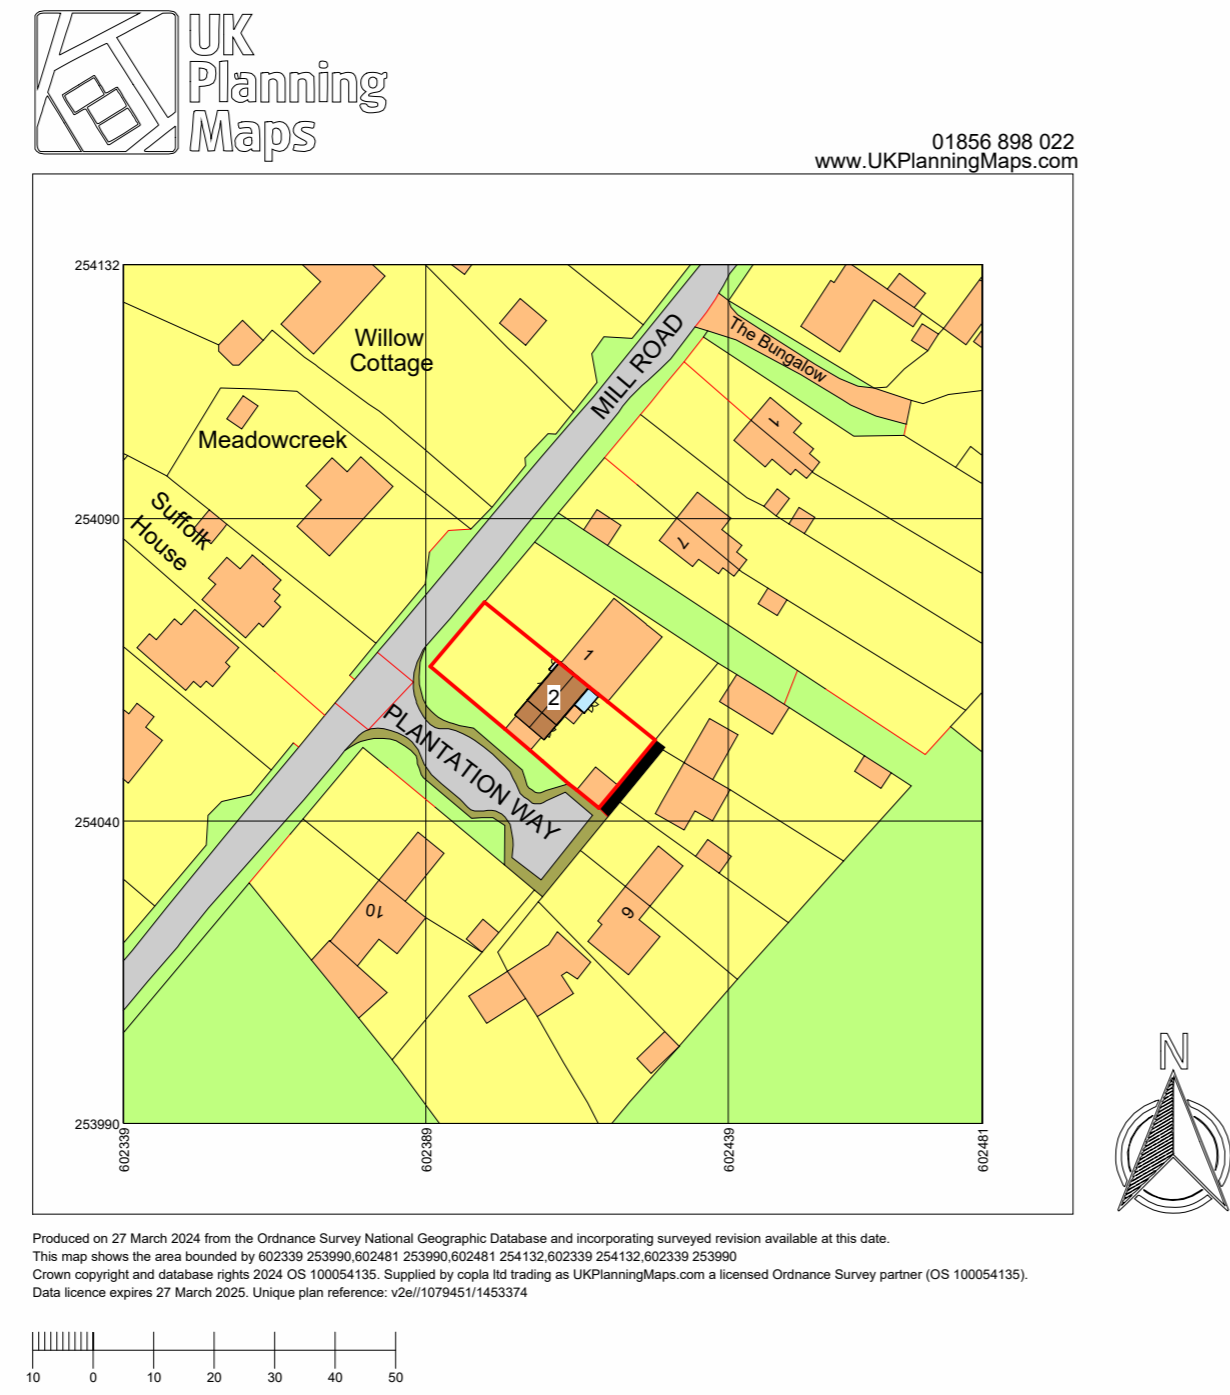


Location Plan
1 : 1250



3D View 1

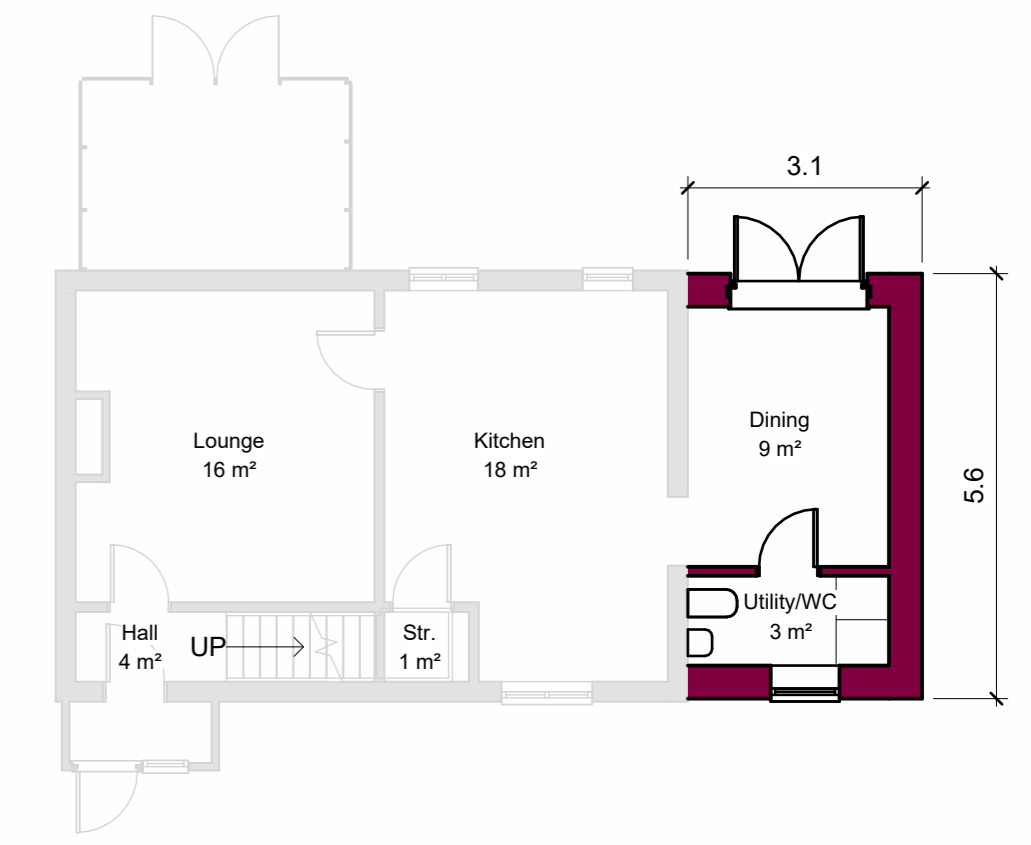


Ground Floor Plan - Proposed
1 : 100

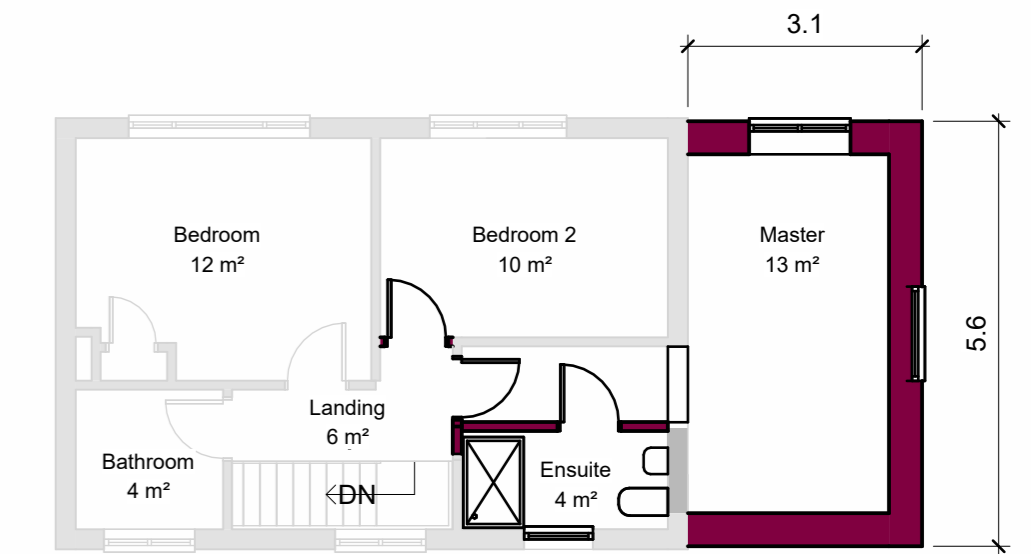


First Floor Plan - Proposed
1 : 100



Front Elevation - Existing
1 : 100

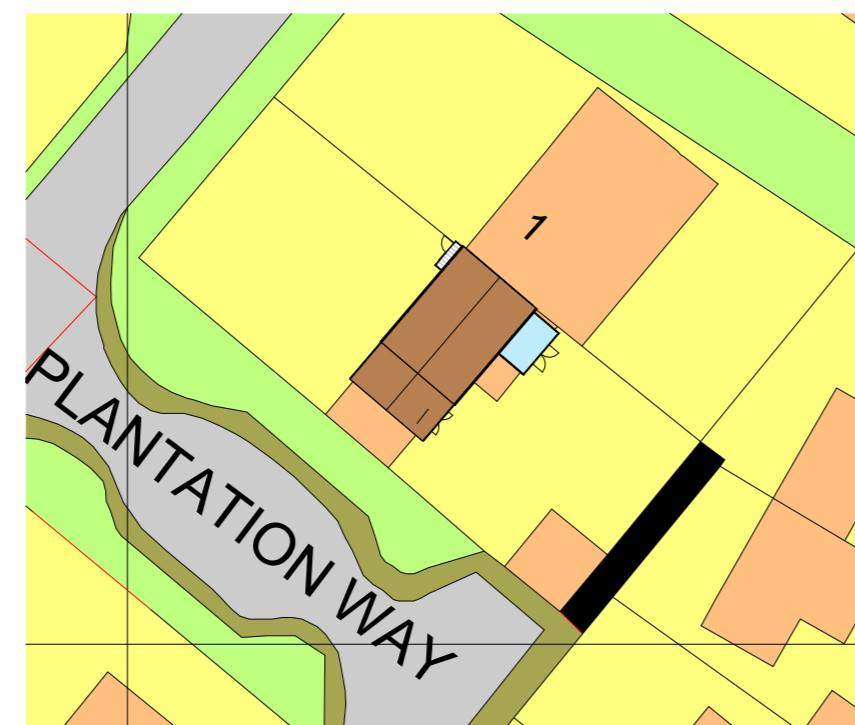

Block Plan
1 : 500

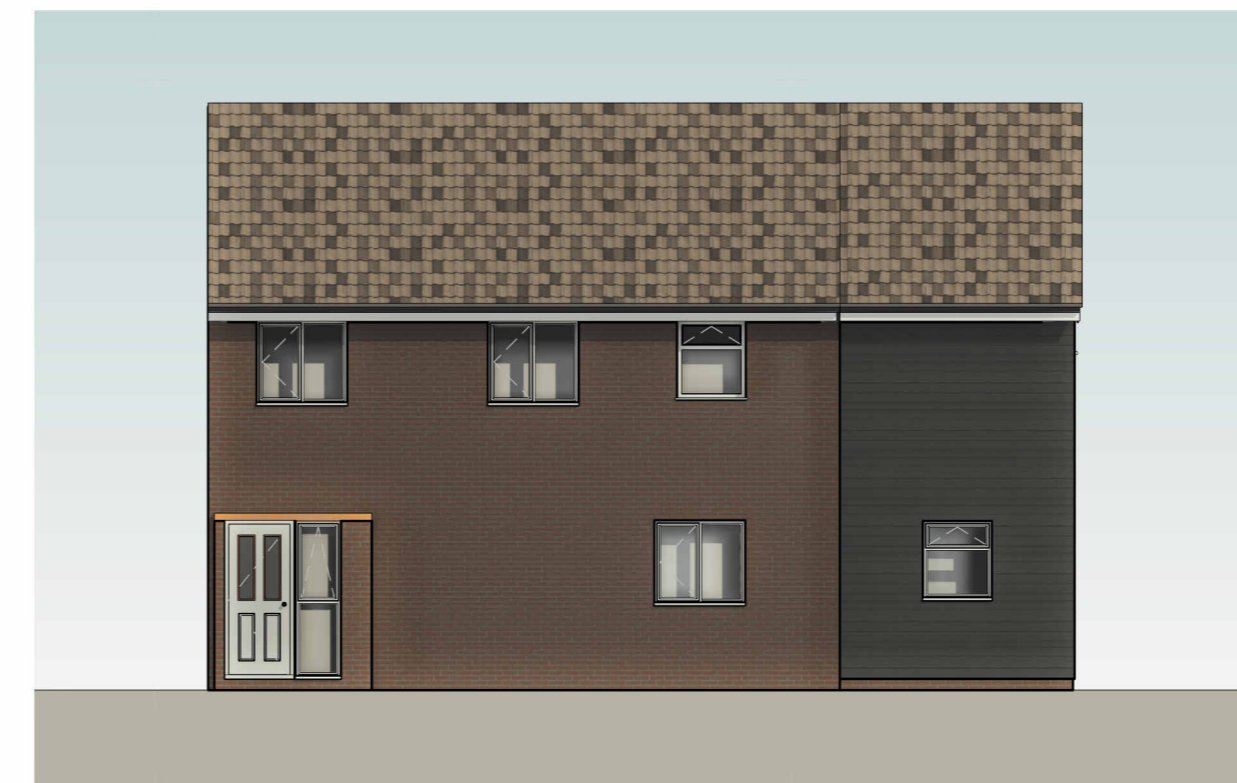

Front Elevation - Proposed
1 : 100



Rear Elevation - Existing
1 : 100



Right Elevation - Existing
1 : 100



Rear Elevation - Proposed
1 : 100



Right Elevation - Proposed
1 : 100

Revision: _____
 Project: 2 Plantation way, Battisford, IP14 2LW
 Client: Carl Farrow
 Drawing Title: Plans and Elevations - 2 Story side extension
 Project Ref / Drawing No: PP001
 Scale: As indicated @A1 Date: 22.03.2024 Drawn: RF

