




NORTH ELEVATION
Scale 1:100

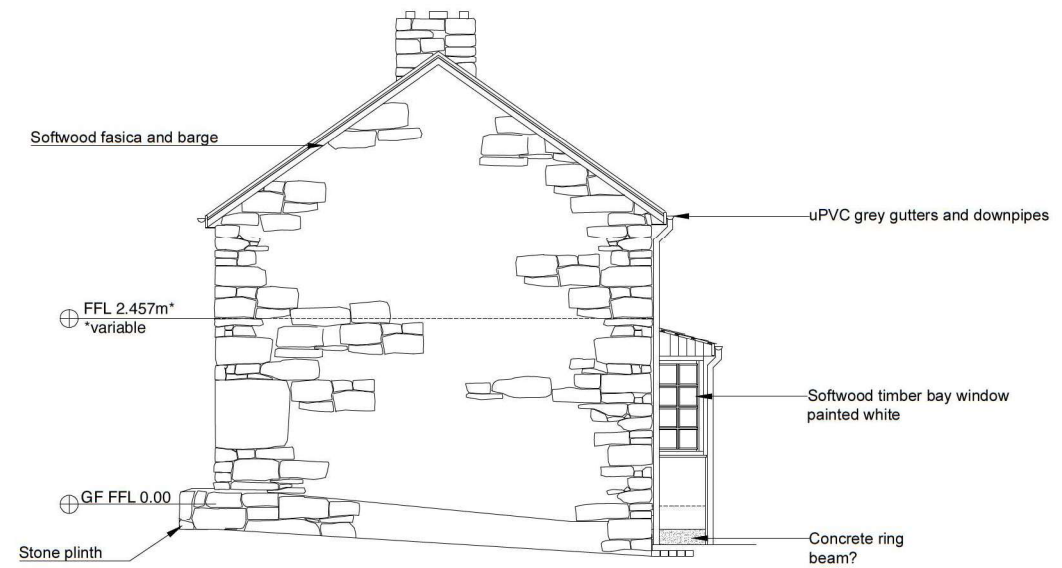

EAST ELEVATION
Scale 1:100

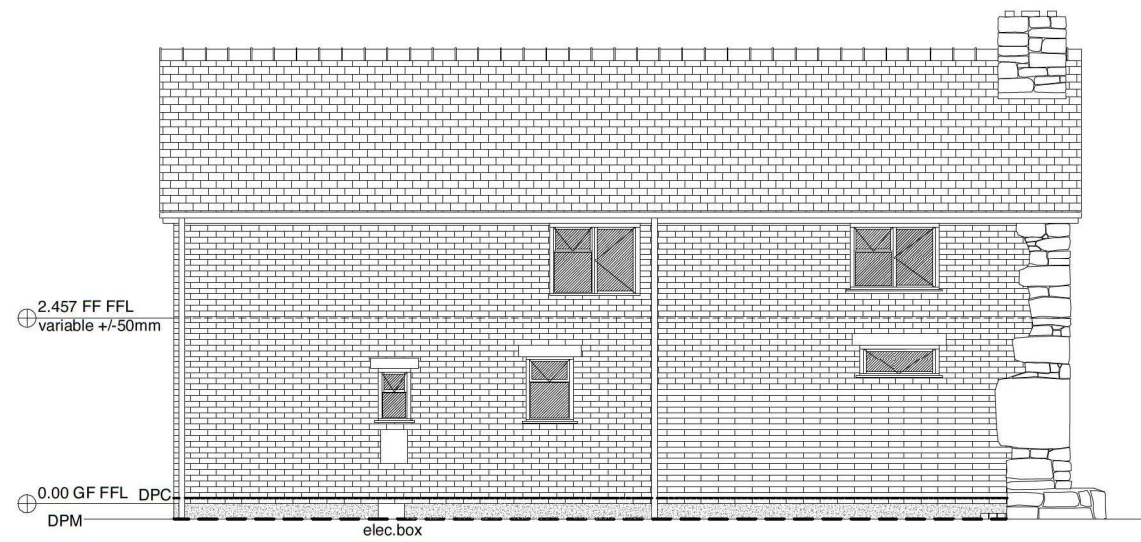

SOUTH ELEVATION
Scale 1:100

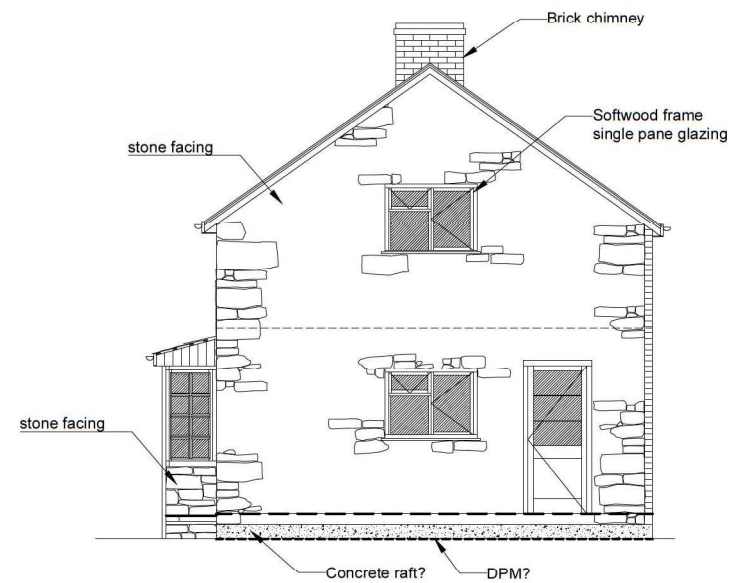

WEST ELEVATION
Scale 1:100

Drawing is copyright of RRA Architecture Ltd.
 Check all dimensions on site
 Do not scale from this drawing
 Dimensions in millimeters
 To be read in conjunction with all relevant Architects,
 Structural and Services Engineers drawings.
 Errors or discrepancies are to be reported immediately
 to RRA Architecture Ltd.

rev.	details	drawn	date

R Rebecca Richardson
 RRA Architecture Ltd
 Y Dolydd,
 Llantyllin,
 Powys, United Kingdom
 SY22 5LD

Project Name	Y Felin	Project No.	060
Client	Mike and Naomi Perks		
Date	11.09.23		
Scale / Format	1:100 @ A3		
Drawn by	RR		
Drawing Name	EXISTING ELEVATIONS	Drawing No.	A-103

t: 07815 685 424
 e: rebecca@rrarchitecture.co.uk
 w: www.rrarchitecture.co.uk