



HOUSE

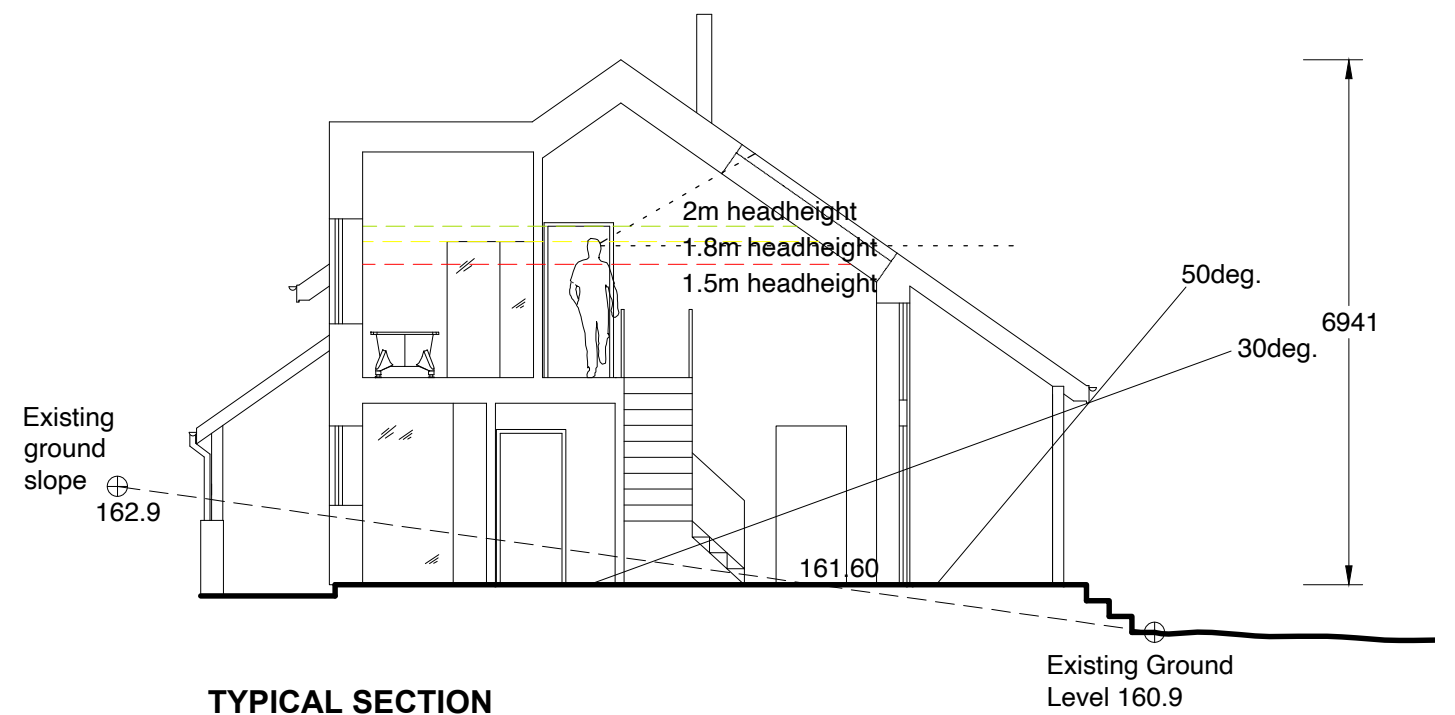


TYPICAL SECTION

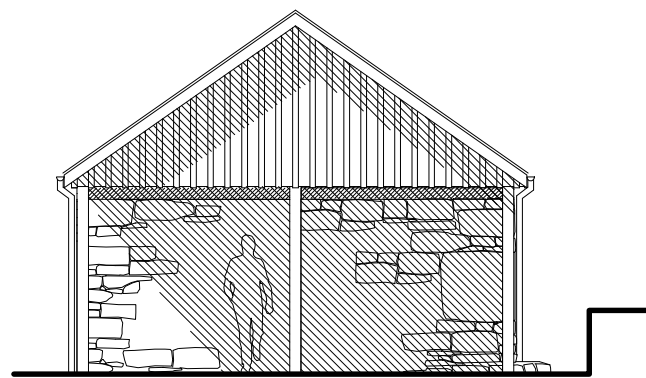

CAR PORT

**NORTH ELEVATION**  
Scale 1:100

Scale 1:100

 

Drawing is copyright of RRA Architecture Ltd.

Check all dimensions on site  
Do not scale from this drawing  
Dimensions in millimeters  
To be read in conjunction with all relevant Architects,  
Structural and Services Engineers drawings.  
Errors or discrepancies are to be reported immediately  
to RRA Architecture Ltd.

rev.	details	drawn	date

**Rebecca Richardson**  
RRA Architecture Ltd  
Y Dolydd,  
Llanfyllin,  
Powys, United Kingdom  
SY22 5LD

**Project Name** Project No.  
**Y Felin** 060  
Client  
**Mike and Naomi Perks**  
Date 04.03.24  
Scale / Format 1:100 @ A3  
Drawn by RR

t: 07815 685 424  
e: rebecca@rrarchitecture.co.uk  
w: www.rrarchitecture.co.uk

**Drawing Name** Drawing No.  
**PROP NORTH ELEV** A009