




Spy Bush lane

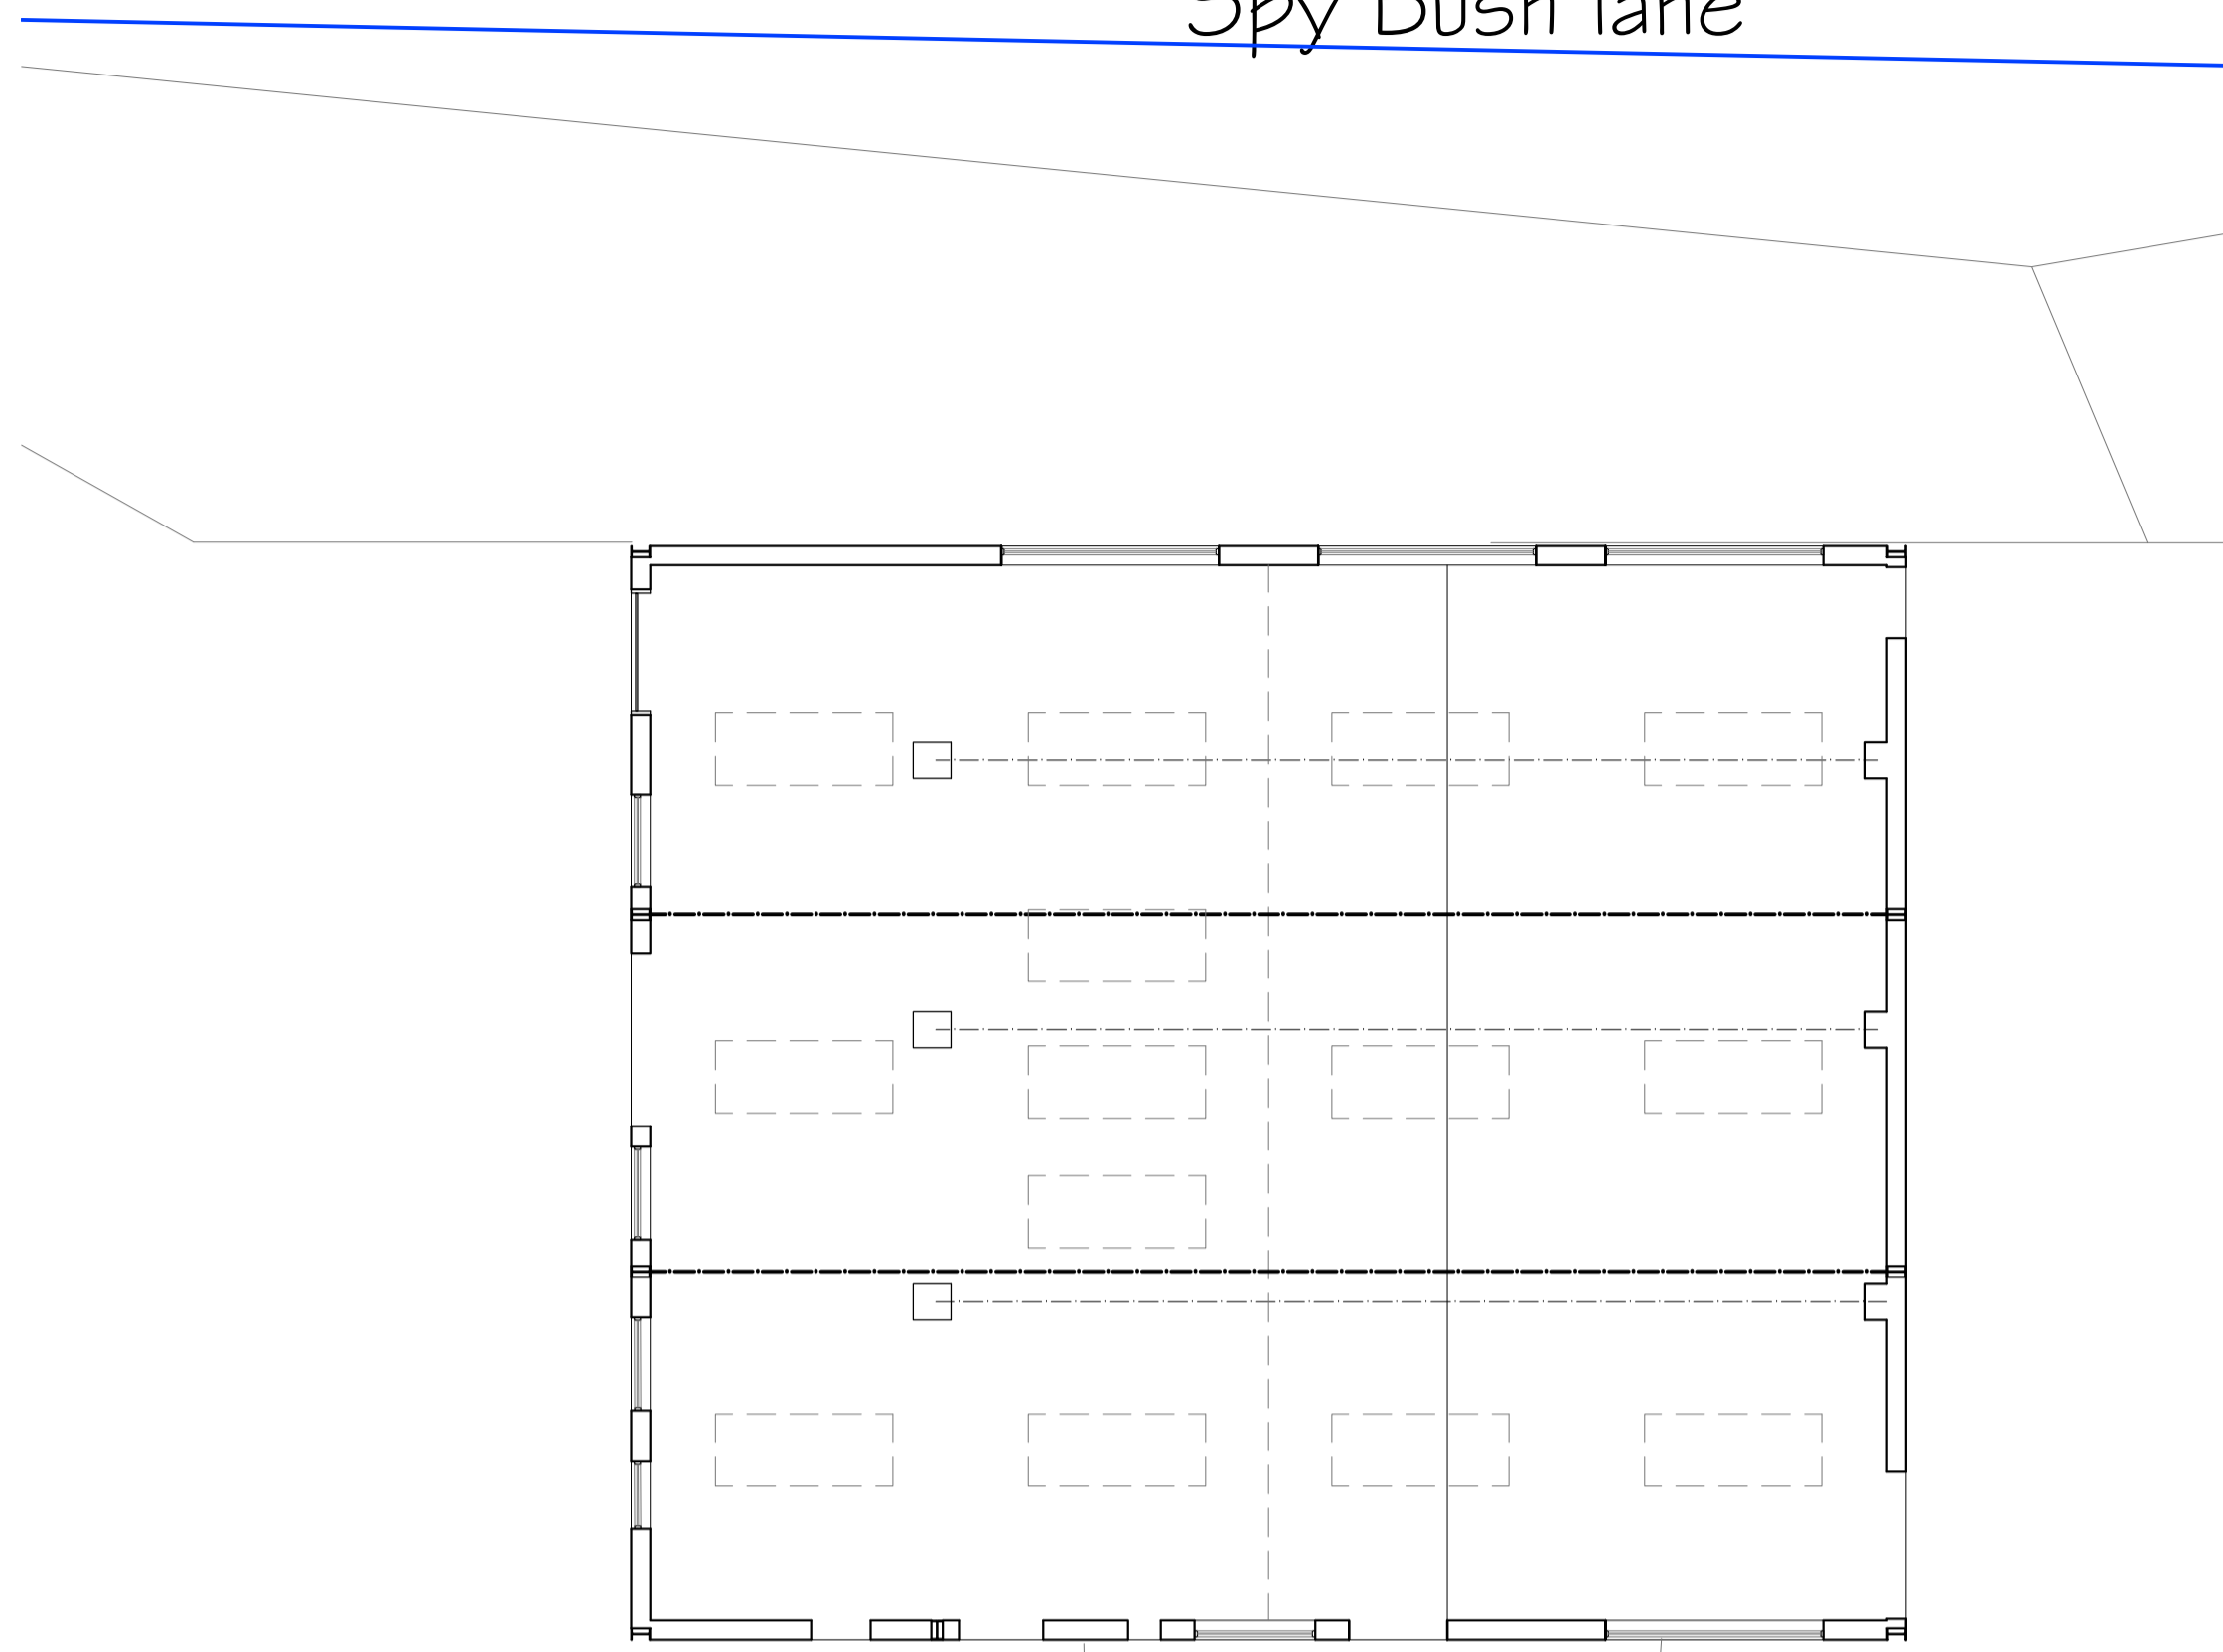


Ground floor plan

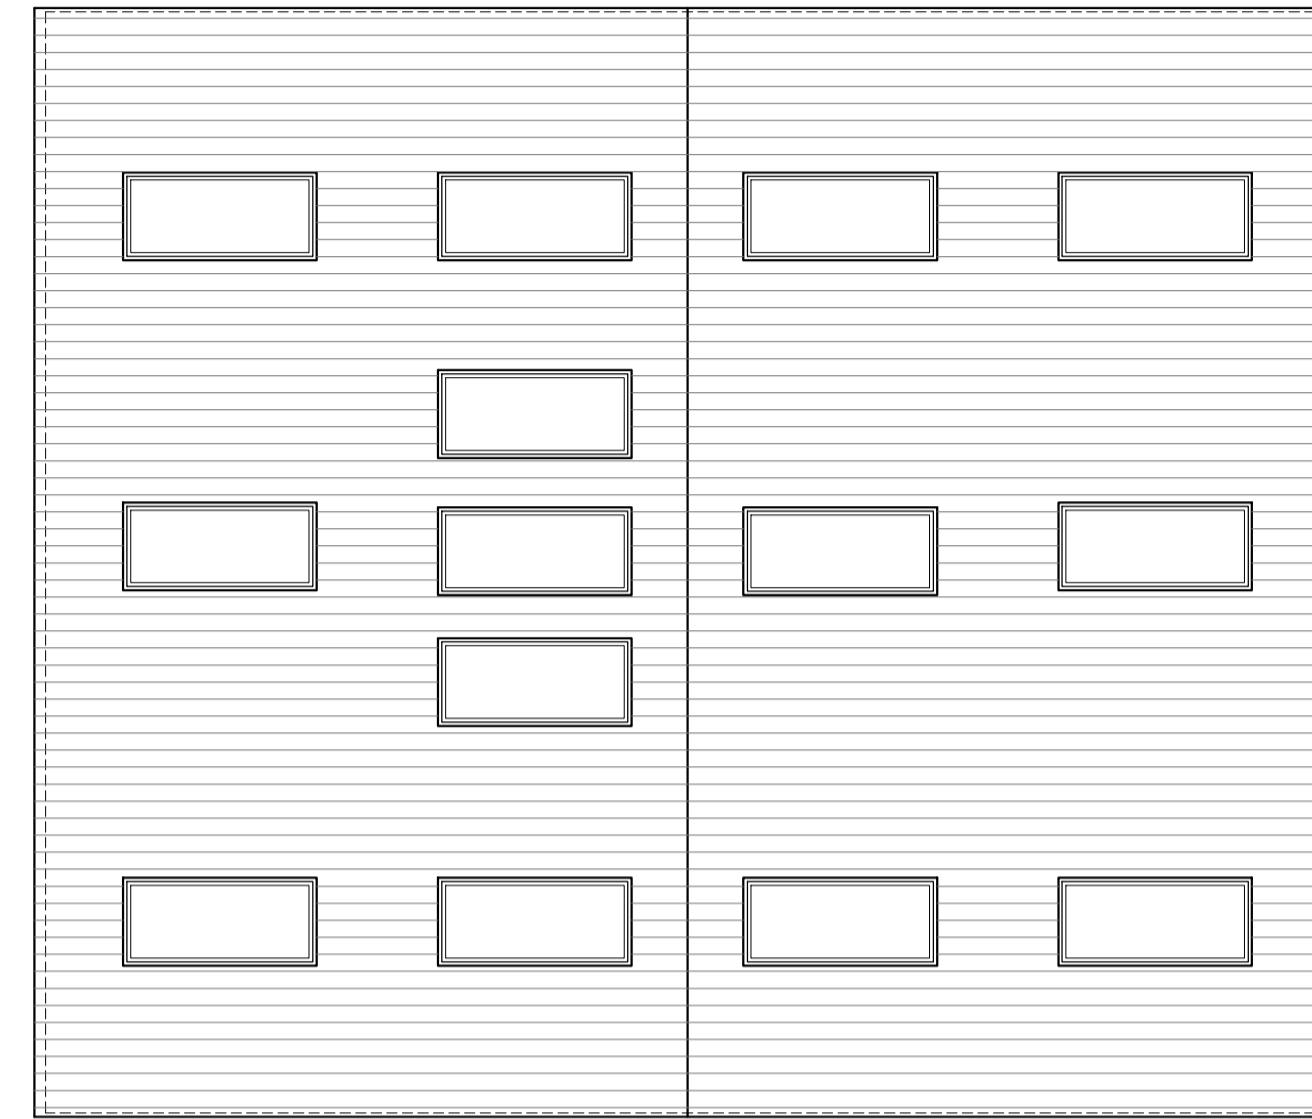


Roof plan

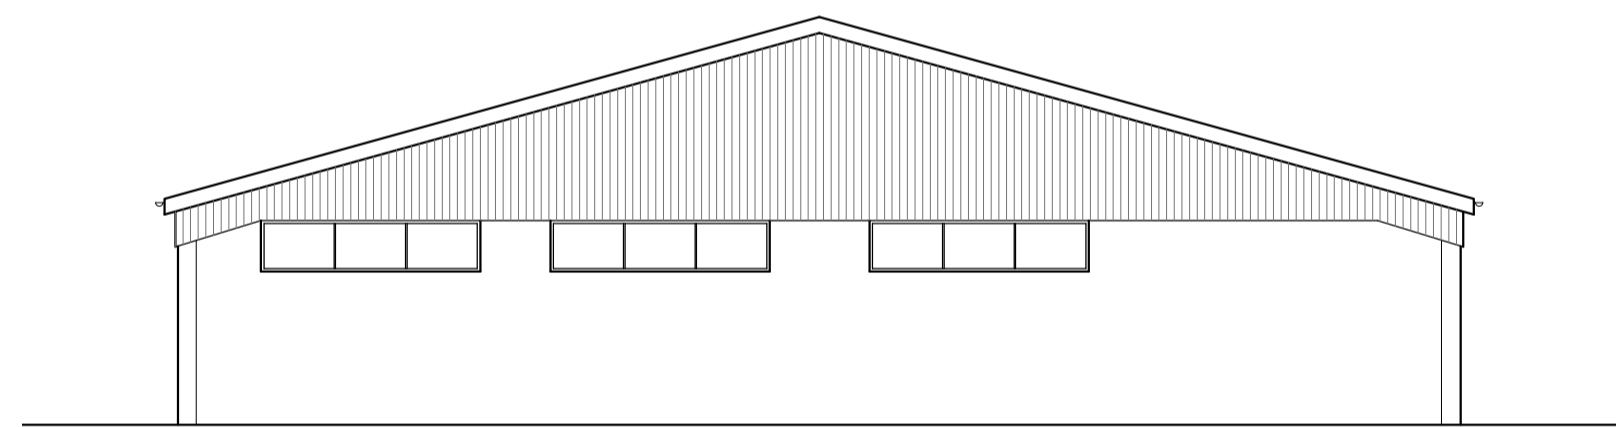


North-East Elevation

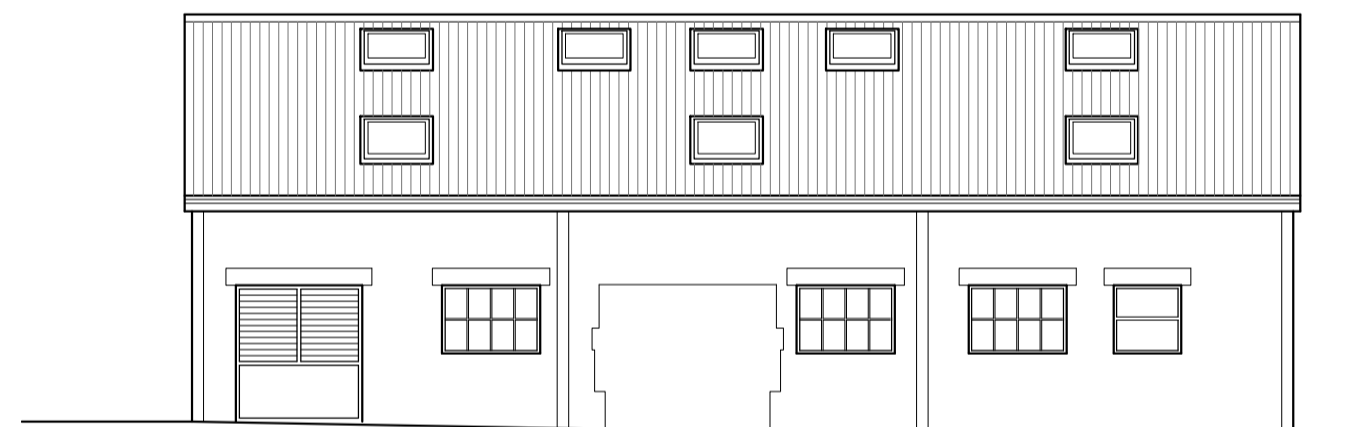


North - West Elevation

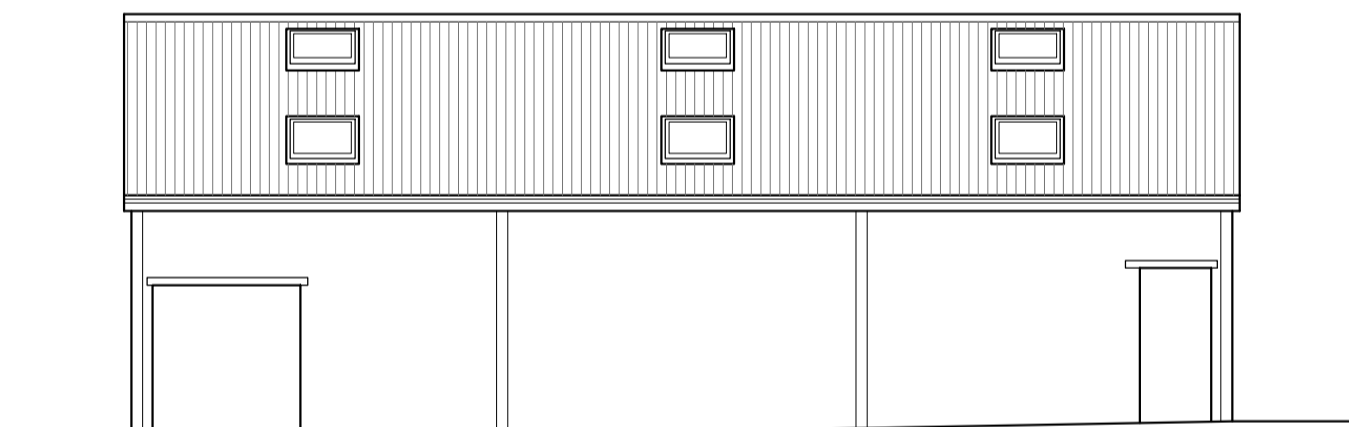

South- East Elevation

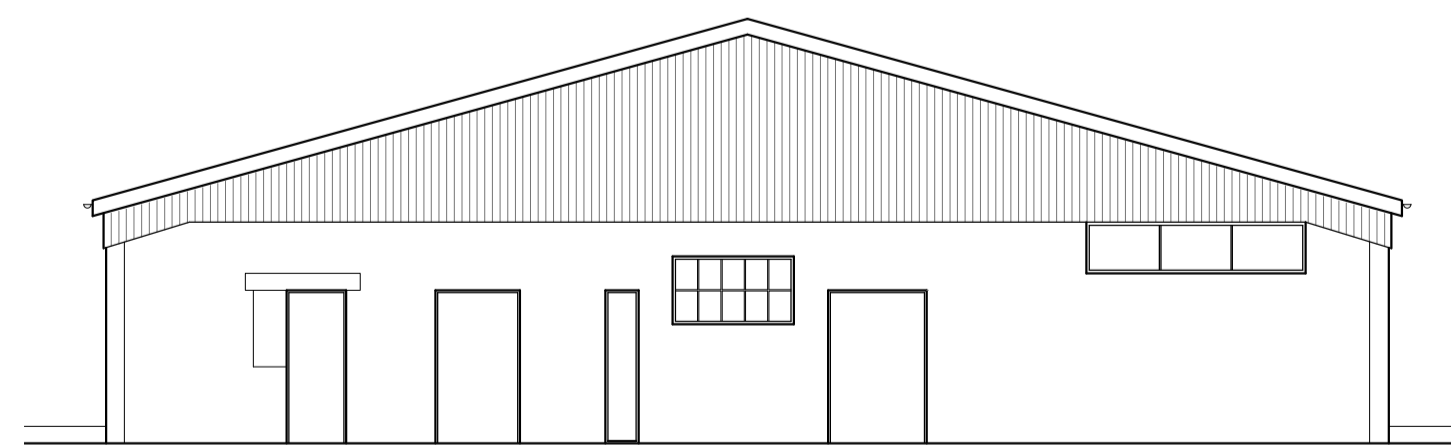

South- West Elevation

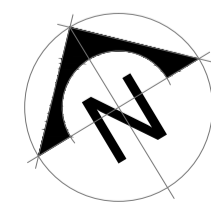

0 1 2 3 4 5
Meters

Scale 1:100

PLANS & ELEVATIONS - AS EXISTING

SPENCER
ARCHITECTURE

REDBRIDGE HOUSE, WATER LANE, UPPER CLATFORD, ANDOVER, HAMPSHIRE. SP11 7PP
TELEPHONE 01264 336800 FAX 01264 336810

PROJECT	Moth Farm, Brown Candover				
CLIENT	Palu Ltd.				
DRAWING DESCRIPTION	Plans & Elevations- As Existing				
DATE	DRAWN	SCALE	JOB NO	DRAWING NO	REVISION
02/24	DF	1:100@A1	868	002	-