




Ground floor plan

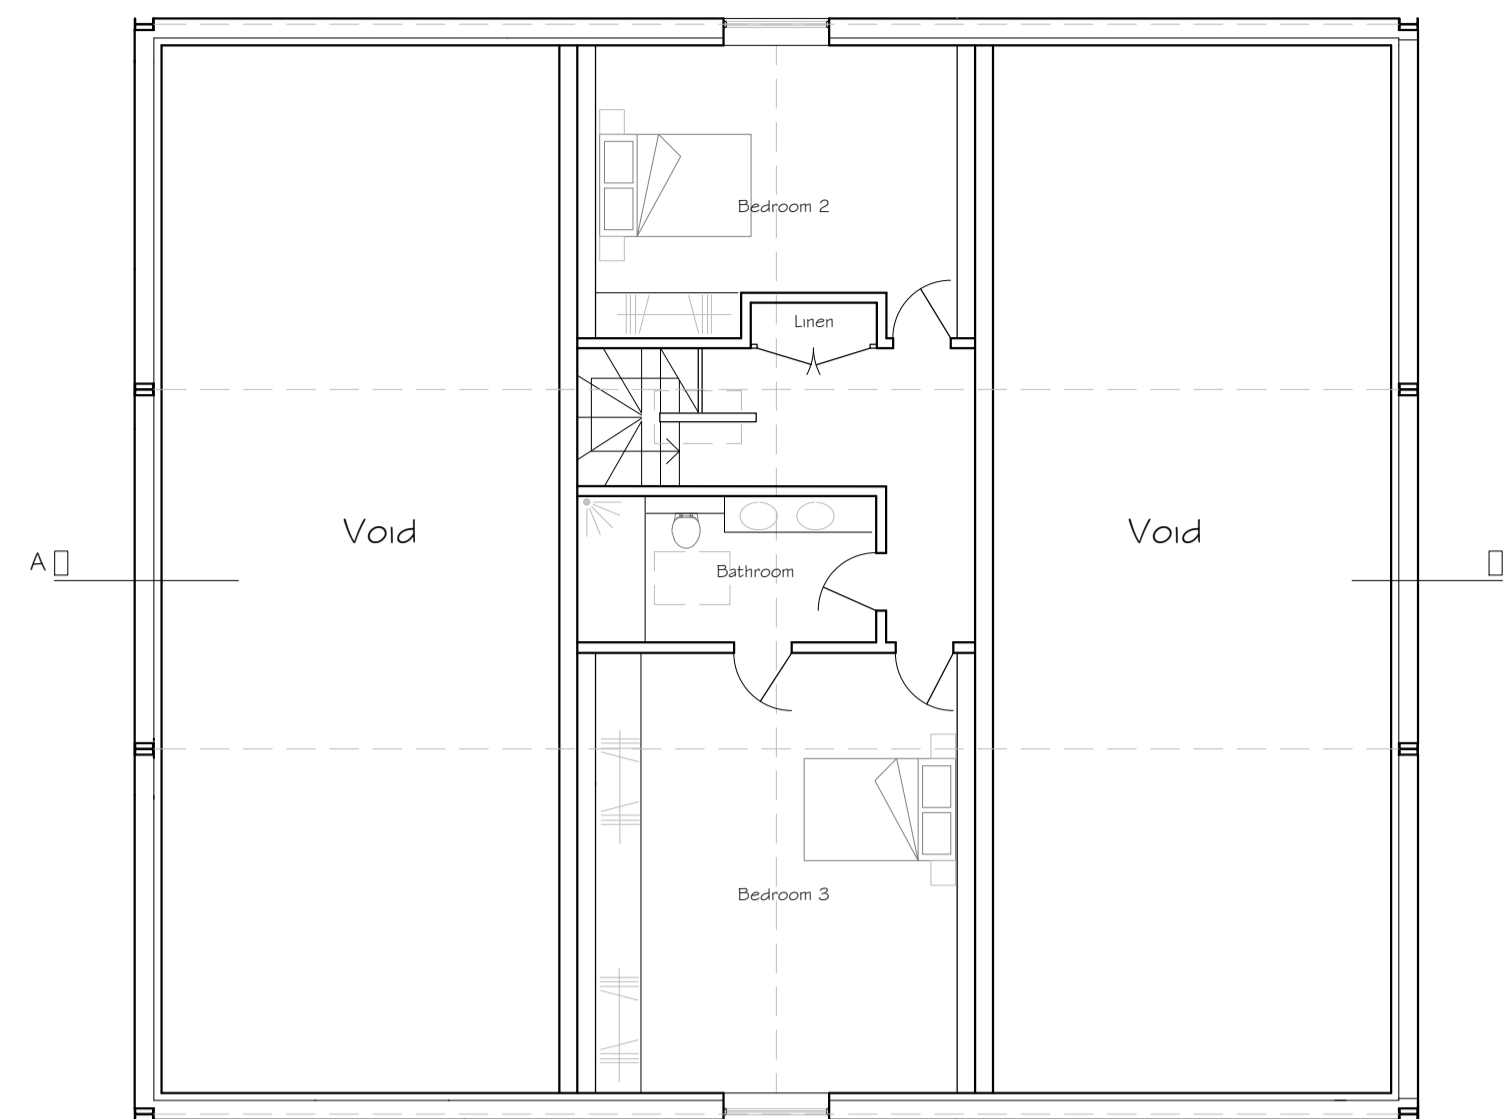


Mezzanine floor plan

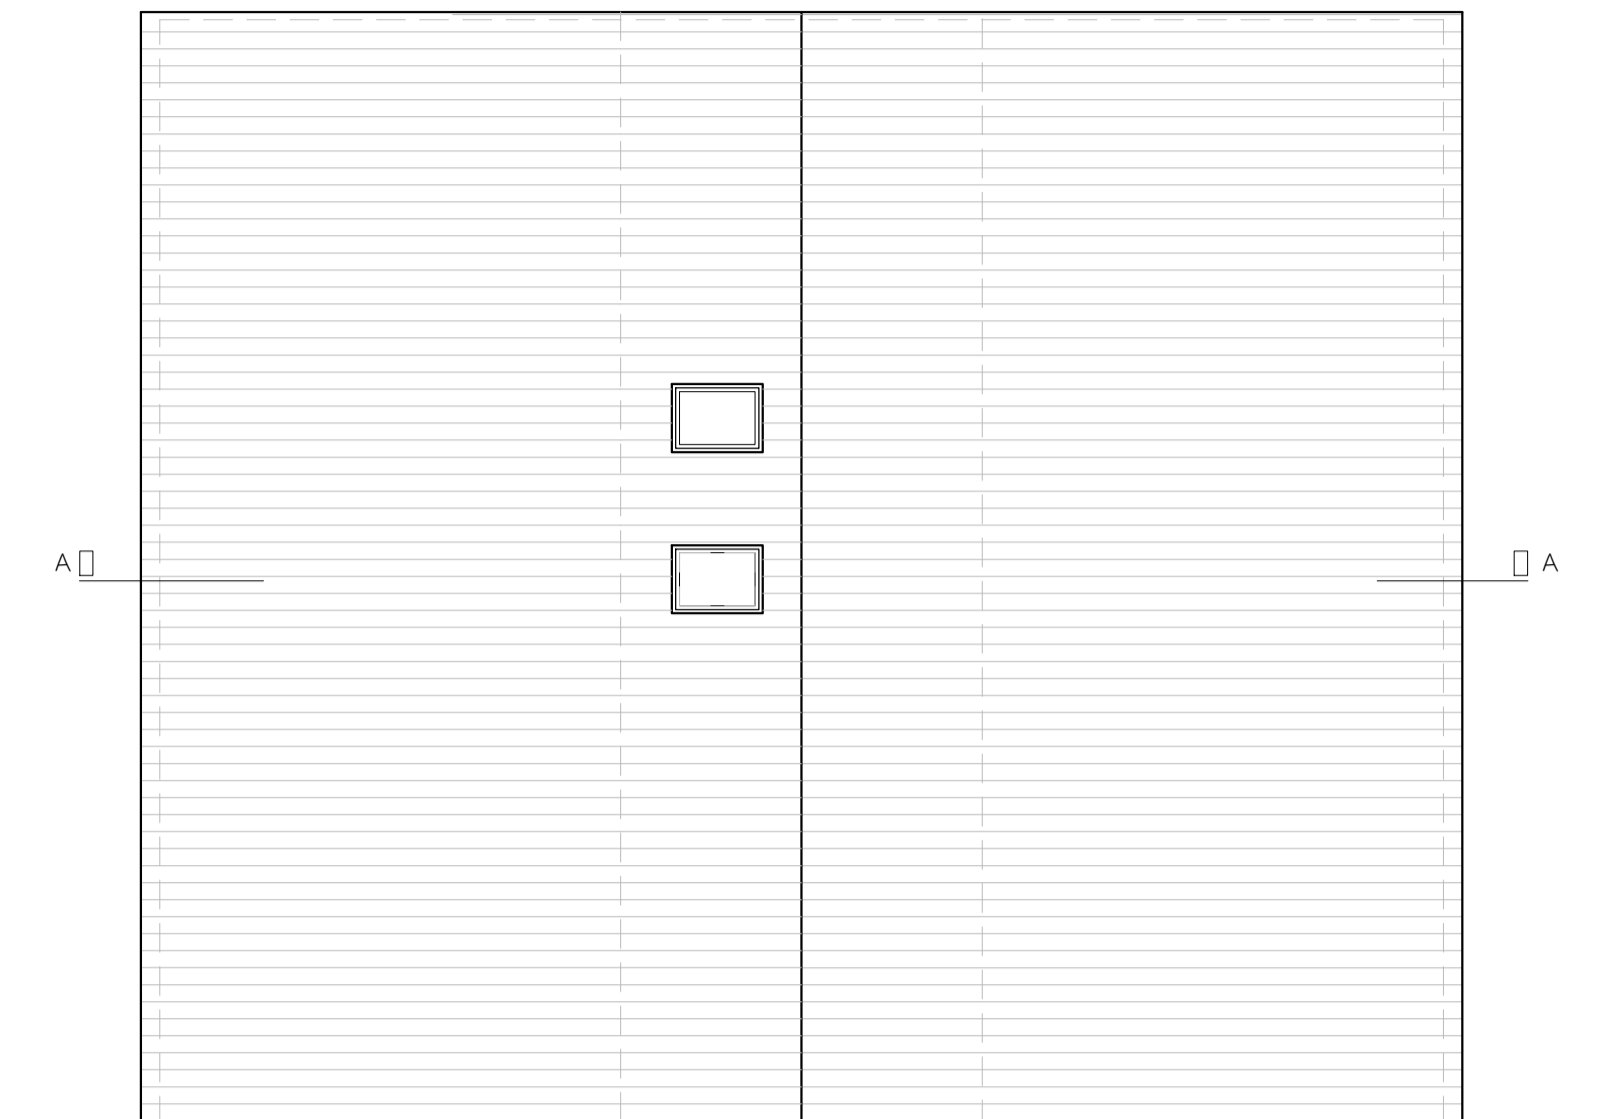


Roof plan

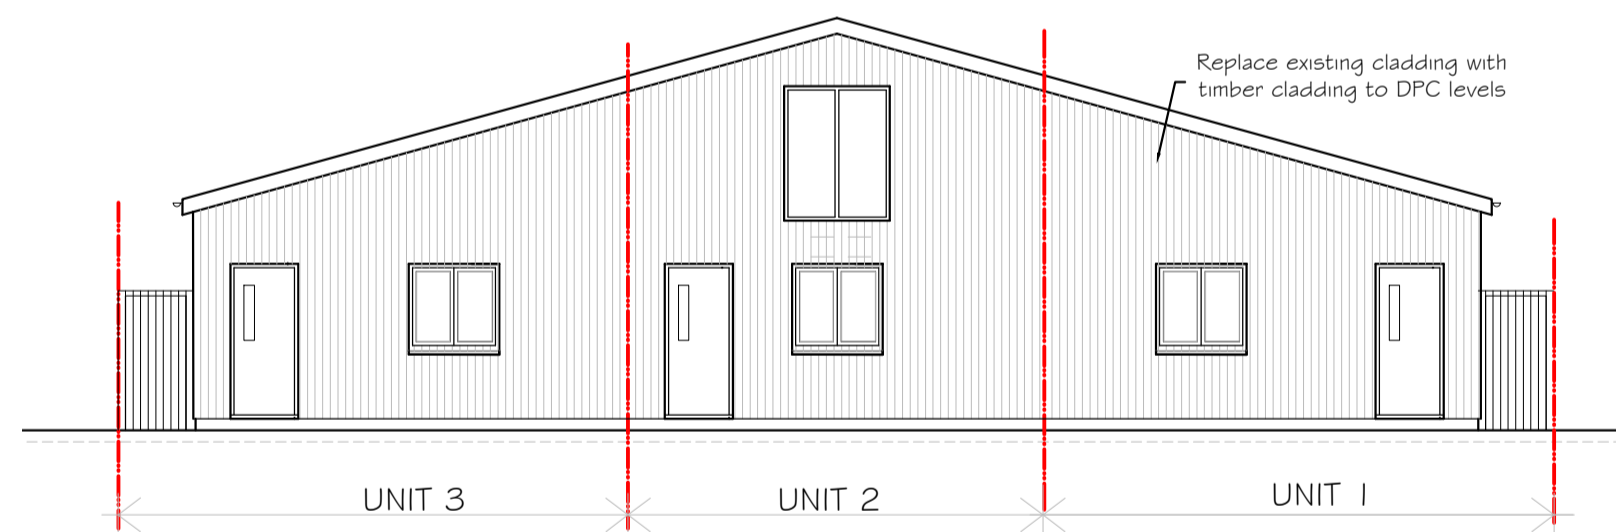


North-East Elevation

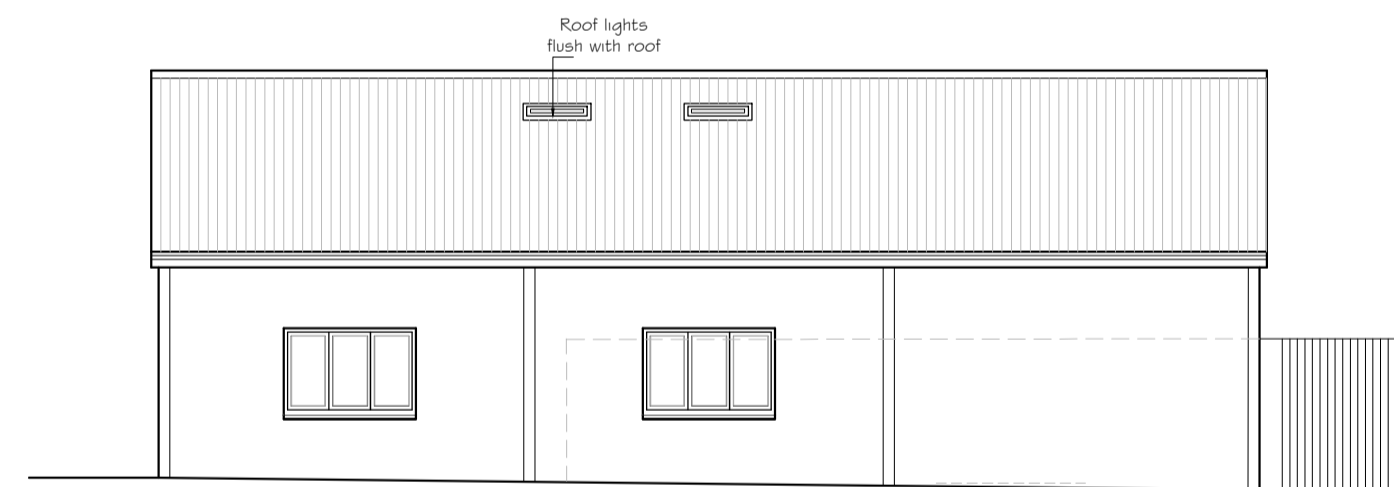


North - West Elevation

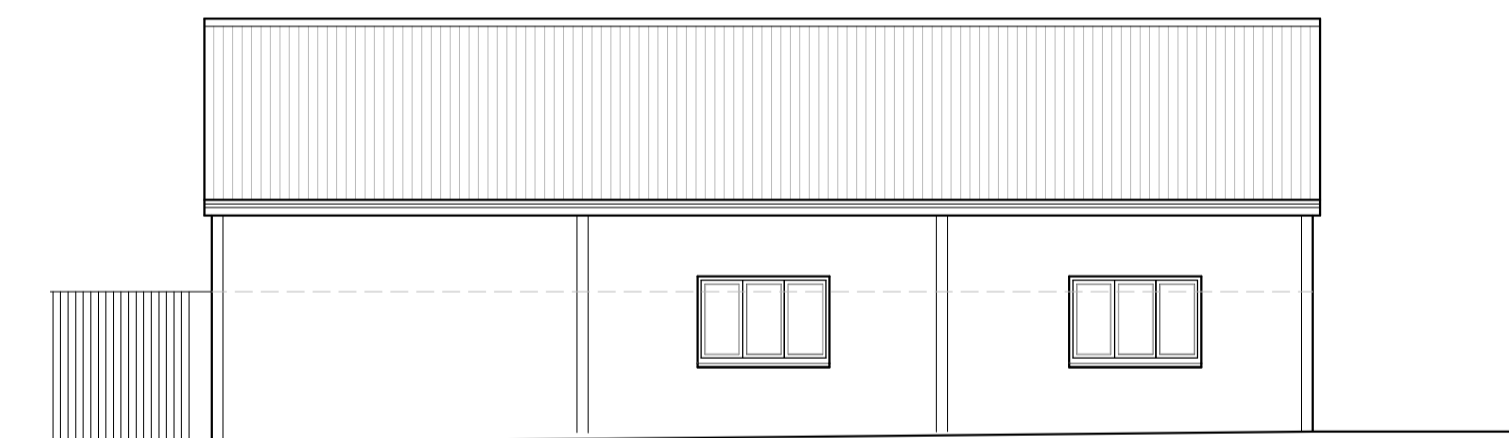

South- East Elevation

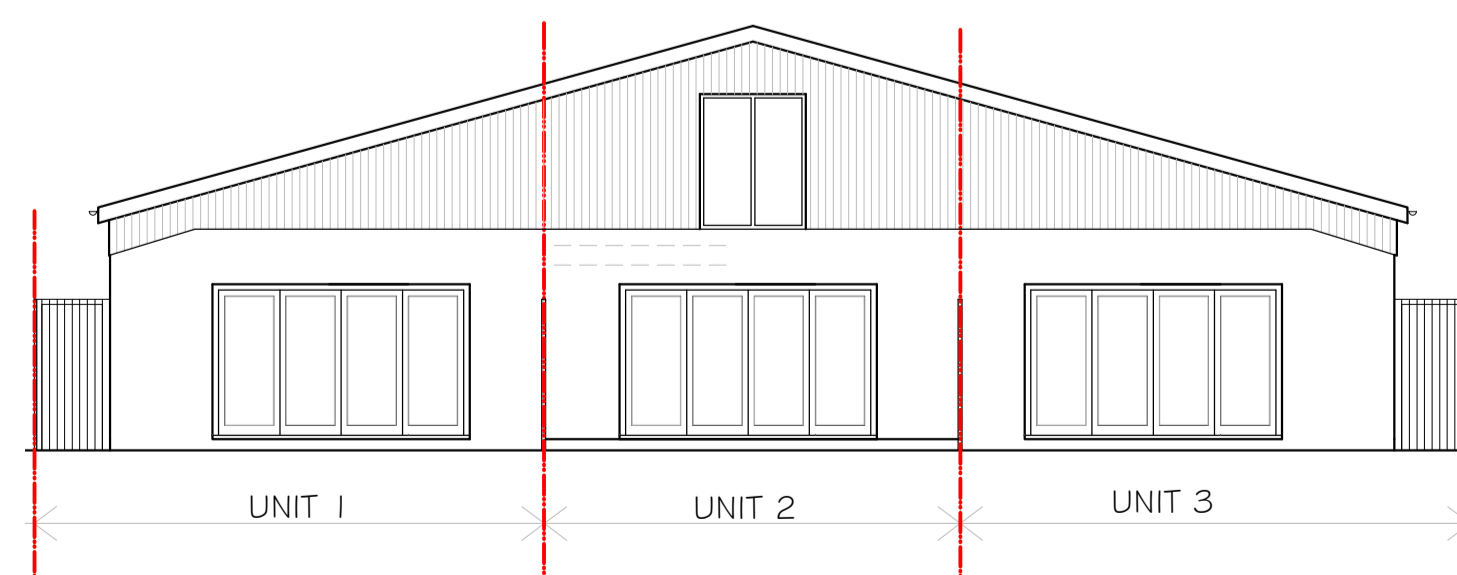

South- West Elevation

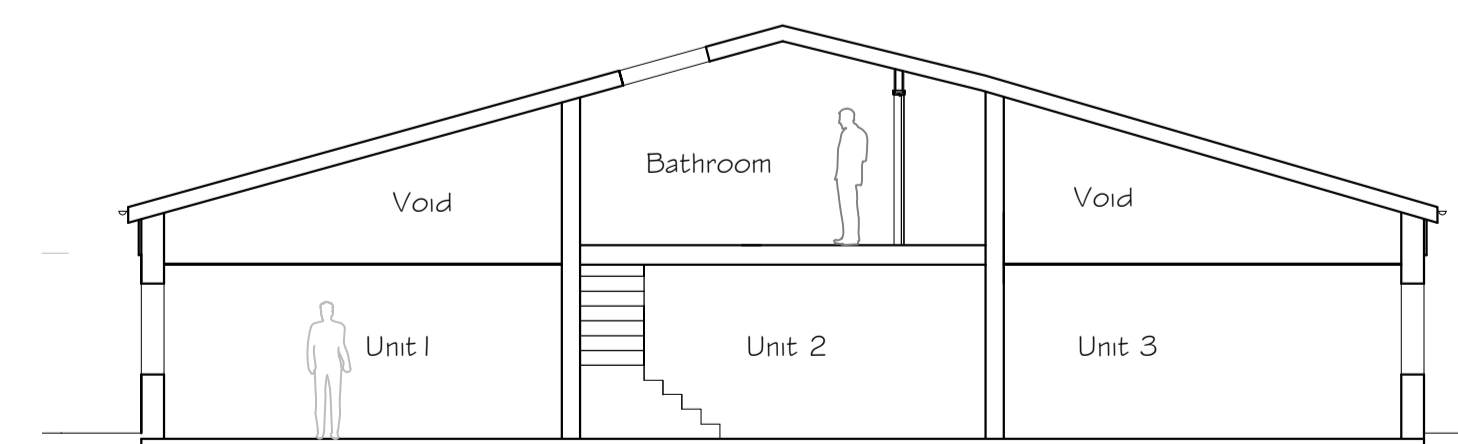

Section A-A



DRAFT

RevA: Location of flats and parking rotated 24-02-26

SPENCER
ARCHITECTURE

REDBRIDGE HOUSE, WATER LANE, UPPER CLATFORD, ANDOVER, HAMPSHIRE. SP11 7PP
TELEPHONE 01264 336800 FAX 01264 336810

PROJECT	Moth Farm, Brown Candover				
CLIENT	Palu Ltd.				
DRAWING DESCRIPTION	Plans, Section A-A & Elevations- As Proposed				
DATE	DRAWN	SCALE	JOB NO	DRAWING NO	REVISION
02/24	DF	1:100@A1	868	101	A

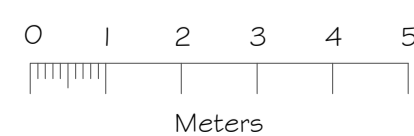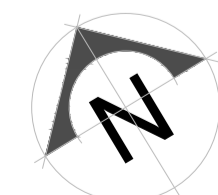

Scale 1:100

PLANS, SECTION & ELEVATIONS - AS PROPOSED