


A1

Proposed North Elevation

1:100

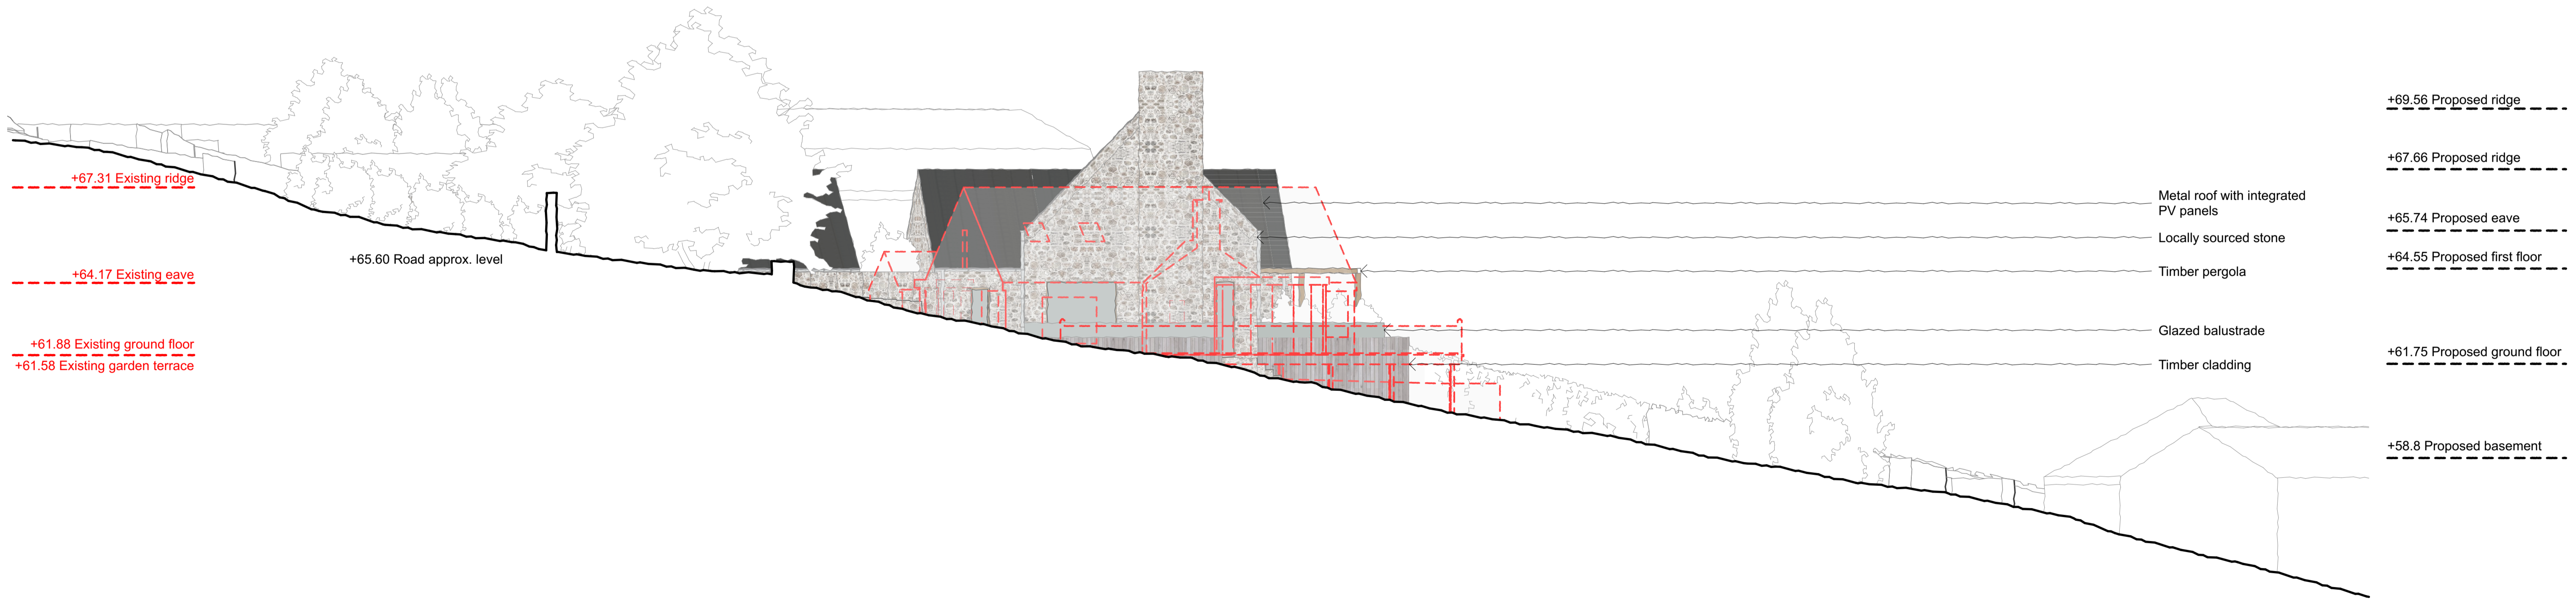

B1

Proposed South Elevation


1:100

1:100 @ A1 - 1:200 @ A3

0 1 2 3 4 5m

Ensure drawing is scaled correctly when printed - Do not print to fit

KEY PLAN

 

NOTES

REV	DATE	DESCRIPTION
P1	19/03/2024	Planning Issue

PROJECT DETAILS

Sea Chimneys
 Southdown Road
 Beer
 Seaton
 EX12 3AE

DRAWING DETAILS

Proposed North and South Elevations (with Existing)	
SCALE ISSUED AT 1:100 @ A1 1:200 @ A3	DATE 19/03/2024
DRAWING NO. 222.34.31002.ELE	REVISION P1

MCLEAN QUINLAN

2 The Corner | Gordon Road | Winchester | Hampshire | SO23 7DD
 +44 (0)1962 842 520 | winchester@mcleanquinlan.com

1 Milliners House | Riverside Quarter | Eastfields Av. | London | SW18 1LP
 +44 (0)208 870 8600 | studio@mcleanquinlan.com

RIBA Chartered Practice | VAT No. 237 9889 93 | mcleanquinlan.com