


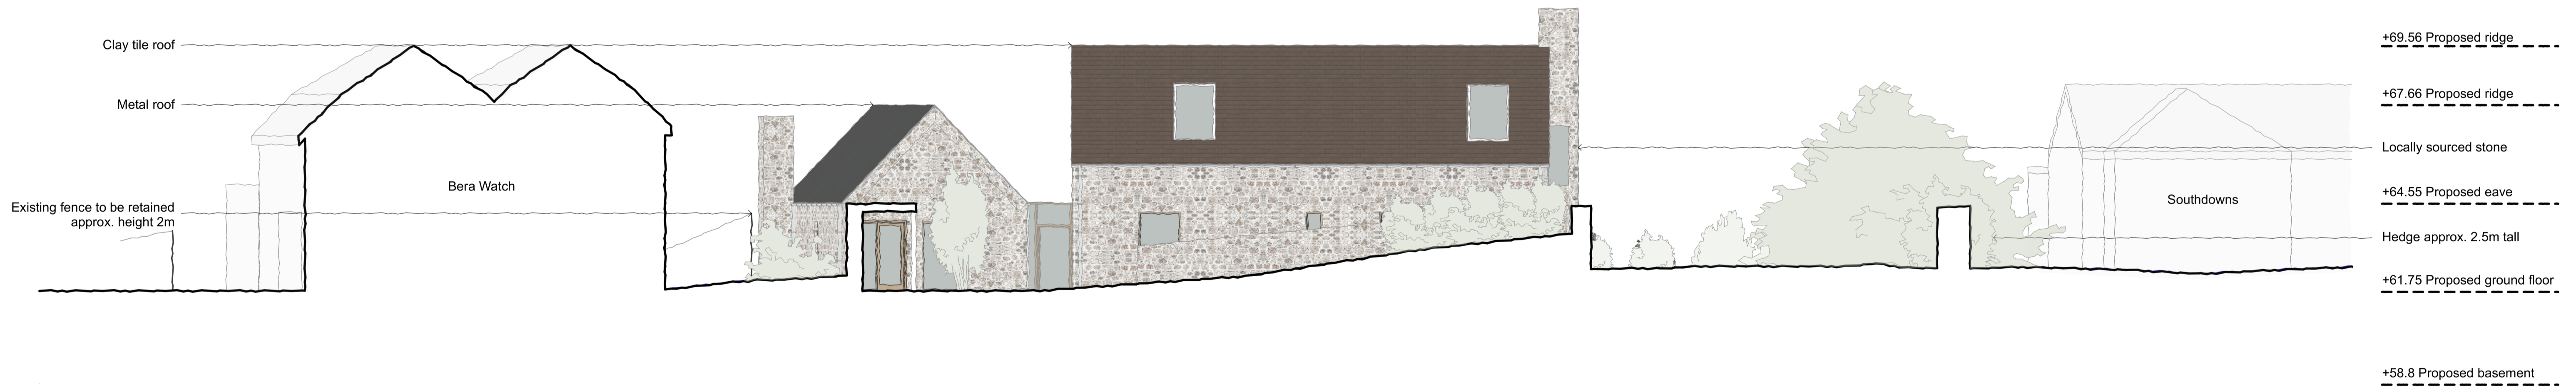

A1

Proposed East Elevation

1:1



B1

Proposed West Elevation

1:100

1:100 @ A1 - 1:200 @ A3

0 1 2 3 4 5m

Ensure drawing is scaled correctly when printed - Do not print to fit

KEY PLAN

NOTES

PROJECT DETAILS

Sea Chimneys  
Southdown Road  
Beer  
Seaton  
EX12 3AE

DRAWING DETAILS  
Proposed East and West Elevations

SCALE  
**ISSUED AT 1:100 @ A1 1:200 @ A3**

DATE  
19/03/2024

DRAWING NO.  
222.34.31001.ELE

REVISION  
**P1**

**MCLEAN QUINLAN**

2 The Corner | Gordon Road | Winchester | Hampshire | SO23 7DD  
+44 (0)1962 842 520 | winchester@mcleanquinlan.com  
1 Milliners House | Riverside Quarter | Eastfields Av. | London | SW18 1LP  
+44 (0)208 870 8600 | studio@mcleanquinlan.com

RIBA Chartered Practice | VAT No. 237 9889 93 | mcleanquinlan.com

REV	DATE	DESCRIPTION
P1	19/03/2024	Planning Issue