


A1

Existing East Elevation

1:100

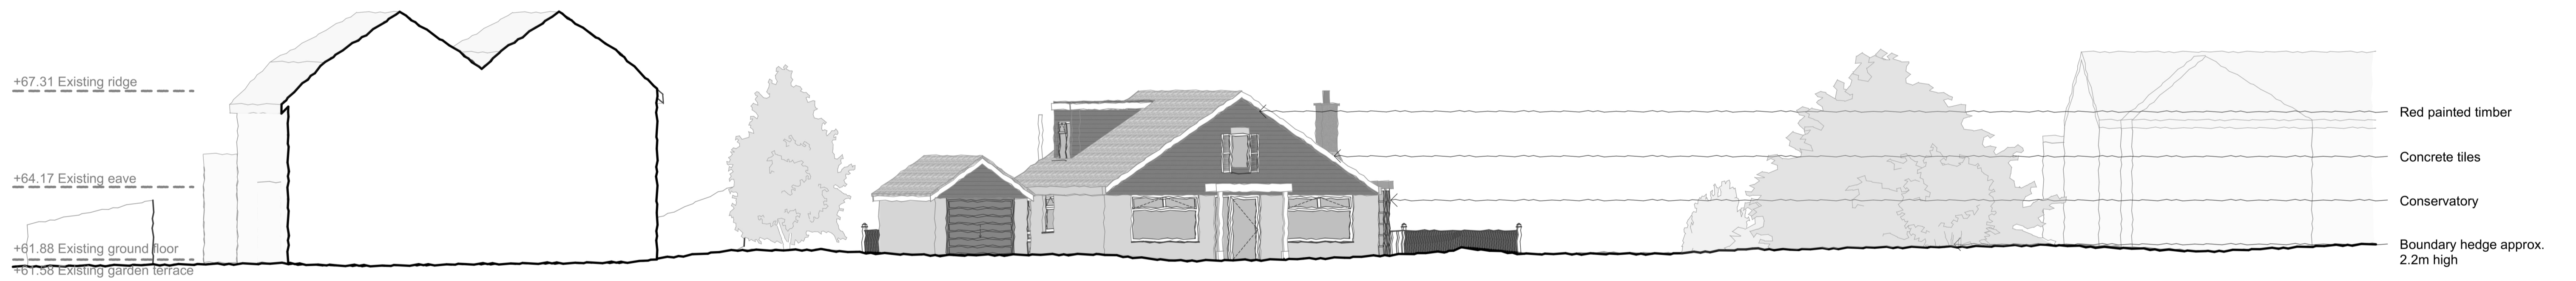

B1

Existing West Elevation

1:100

1:100 @ A1 - 1:200 @ A3

0 1 2 3 4 5m

Ensure drawing is scaled correctly when printed - Do not print to fit

KEY PLAN

NOTES

PROJECT DETAILS

Sea Chimneys
Southdown Road
Beer
Seaton
EX12 3AE

DRAWING DETAILS
Existing East and West Elevations

SCALE
ISSUED AT 1:100 @
A1 1:200 @ A3

DATE
19/03/2024

DRAWING NO.
222.34.30001.ELE

REVISION
P1

**MCLEAN
QUINLAN**

2 The Corner | Gordon Road | Winchester | Hampshire | SO23 7DD
+44 (0)1962 842 520 | winchester@mcleanquinlan.com
1 Milliners House | Riverside Quarter | Eastfields Av. | London | SW18 1LP
+44 (0)208 870 8600 | studio@mcleanquinlan.com

RIBA Chartered Practice | VAT No. 237 9889 93 | mcleanquinlan.com

REV	DATE	DESCRIPTION
P1	19/03/2024	Planning Issue