

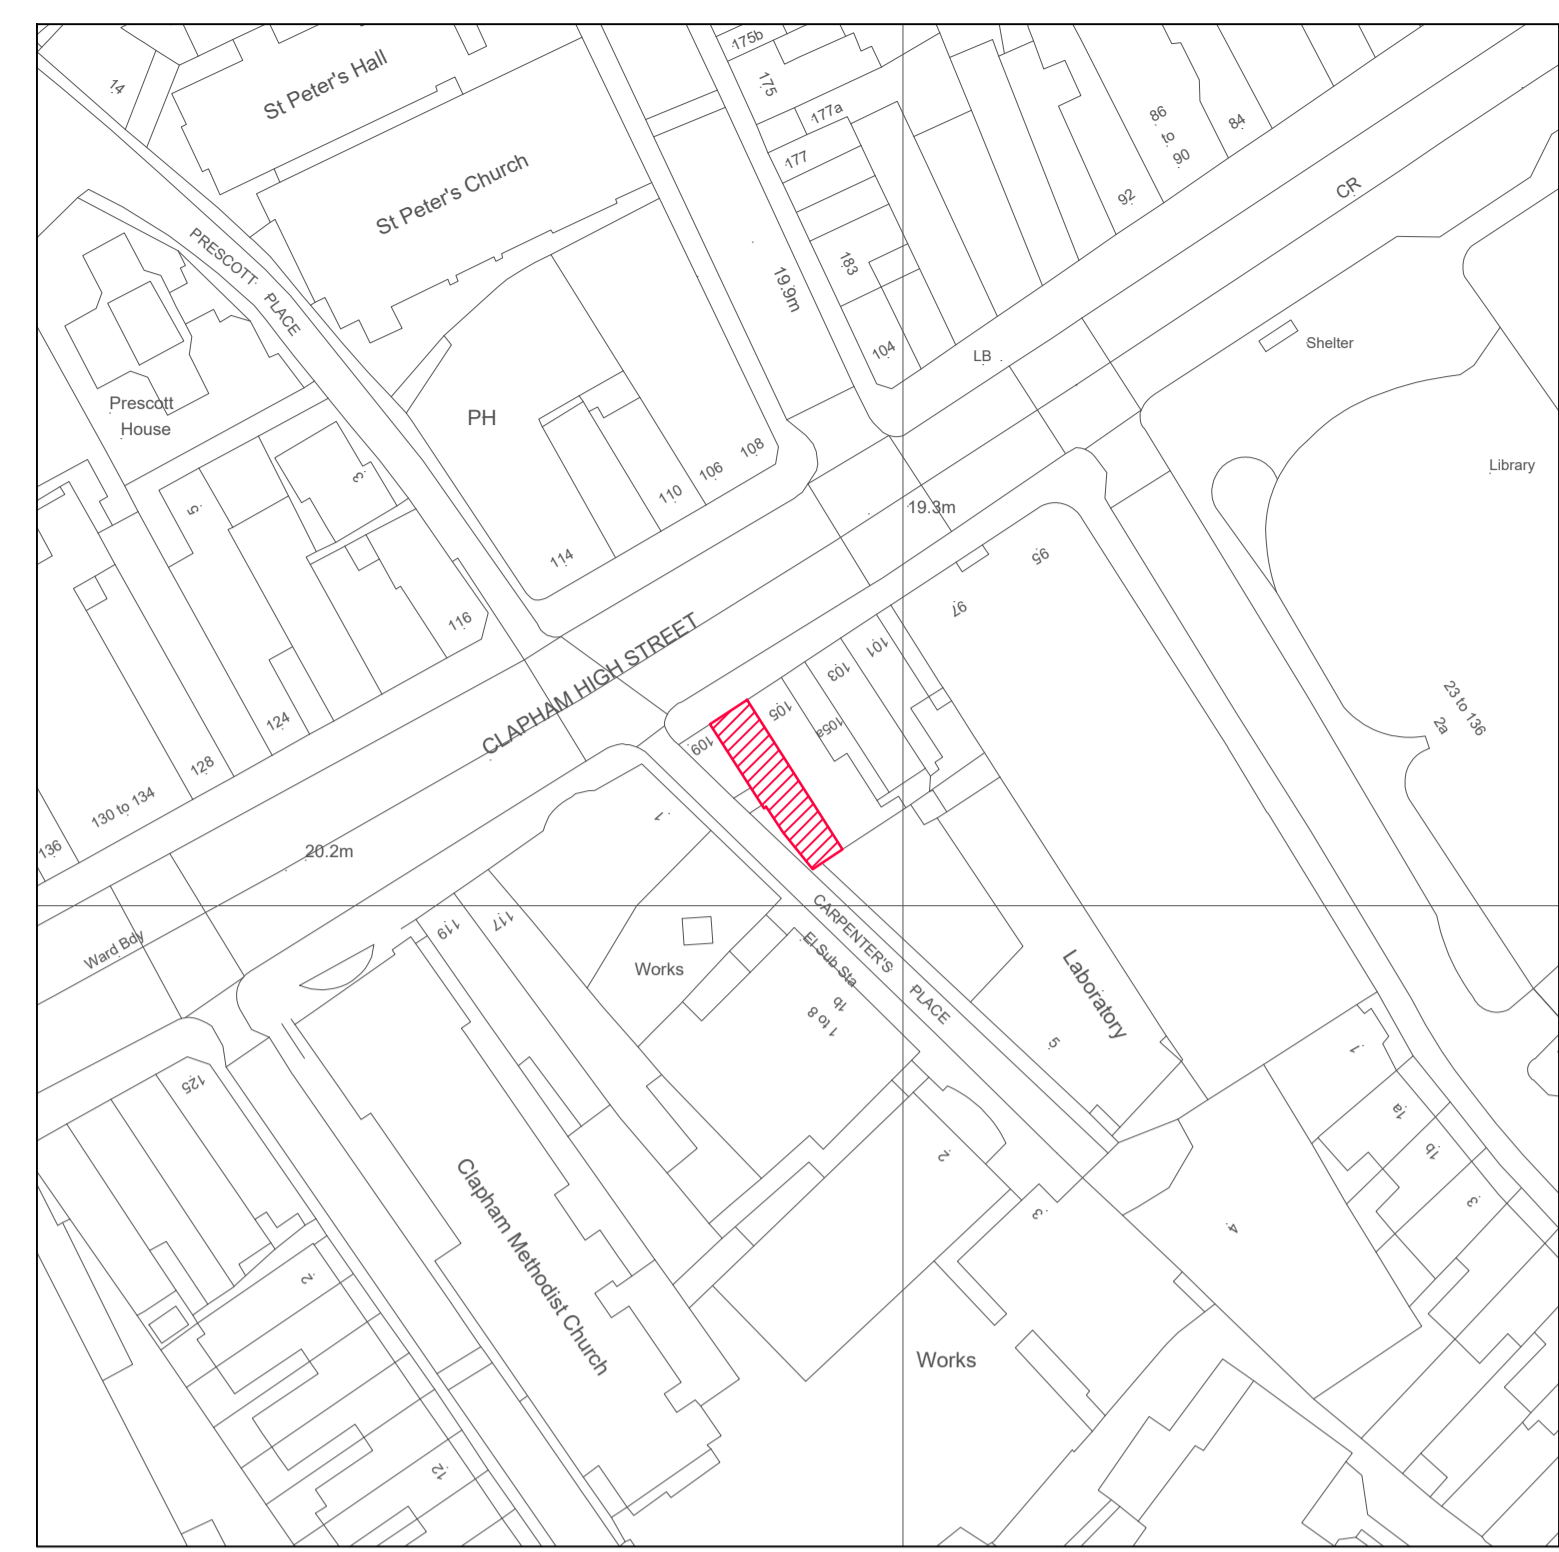


This drawing is the copyright of Street Elys Associates Limited. Do not scale from drawings. All dimensions and levels to be checked on site prior to commencement of work or manufacture of items. Notify SEA of any discrepancies. This drawing to be read in conjunction with specifications, specialist drawings and any bill of quantities. The Contractor is to comply with all relevant statutory legislation whether or not specifically stated on these drawings.


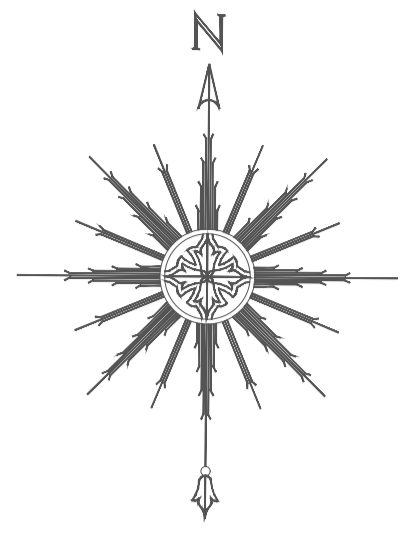


LOCATION PLAN SCALE 1:1250

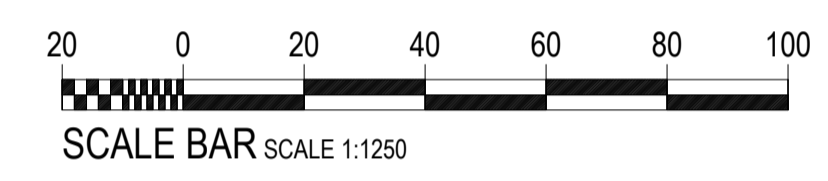


SITE PLAN SCALE 1:200

107 Clapham High St,  
London SW4 7TB

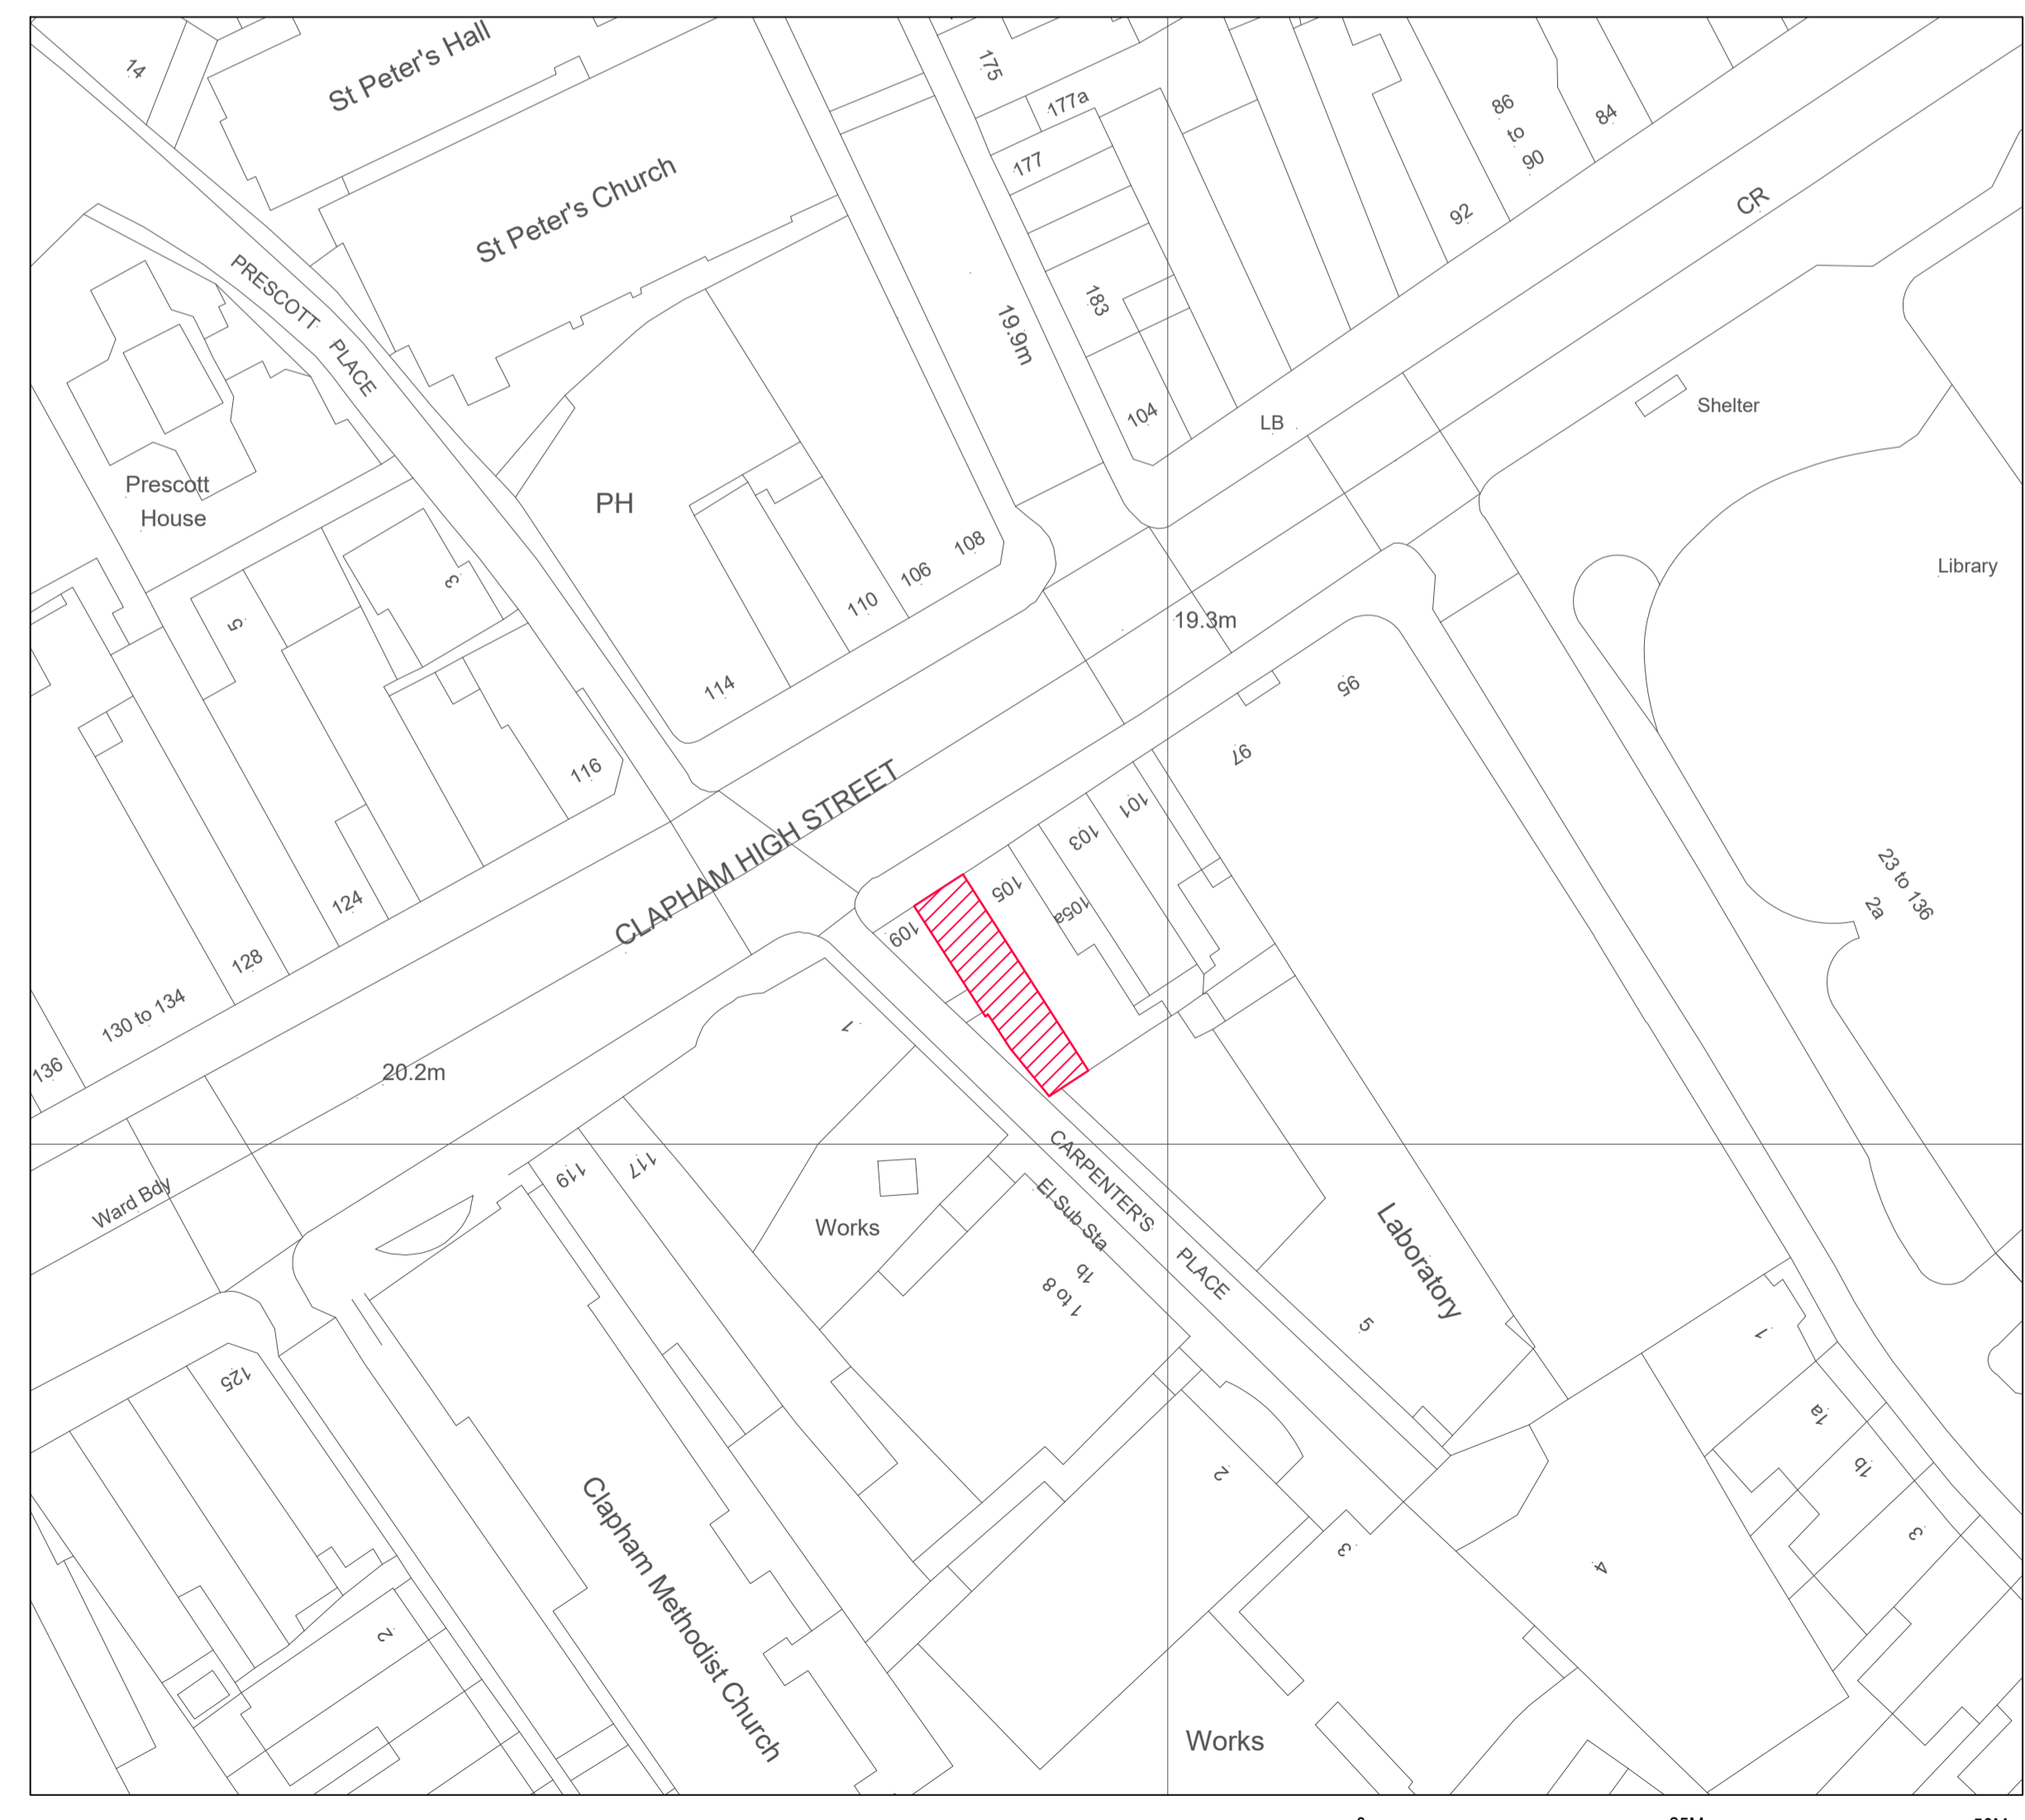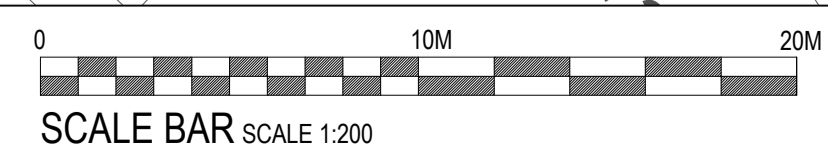

BLOCK PLAN SCALE 1:500

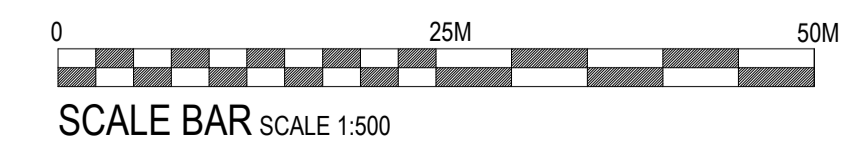

<b>sea</b> DESIGN GROUP	
Client:	TOWNHOUSE
Project:	London, Clapham
Drg title:	Site & Location Plan
Scheme:	Townhouse
Scale:	1:1250/500/200@A1
Date:	20.02.24
Drg No:	223158/2.0
Drg by:	JJ
Check:	CW/MS
Rev by:	
SEA Design Group, Unit 13D Princes Drive, Kenilworth, Warwickshire CV8 2FD UK Email: office@seadesigngroup.com Telephone: +44 (0)1926 864440	