




South East Elevation

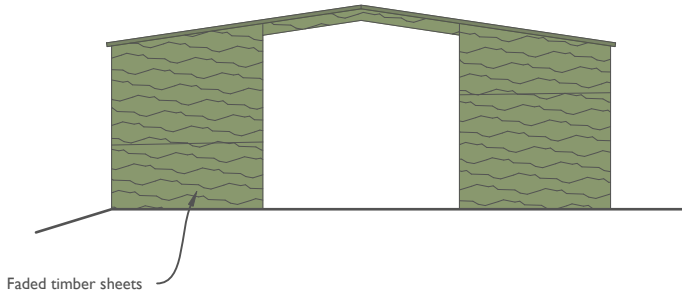


South West Elevation

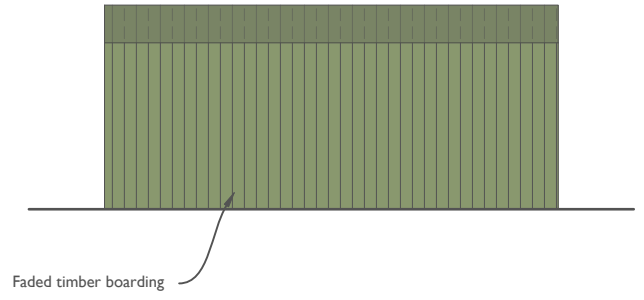

North East Elevation

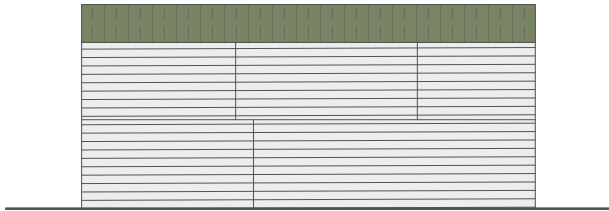


North West Elevation

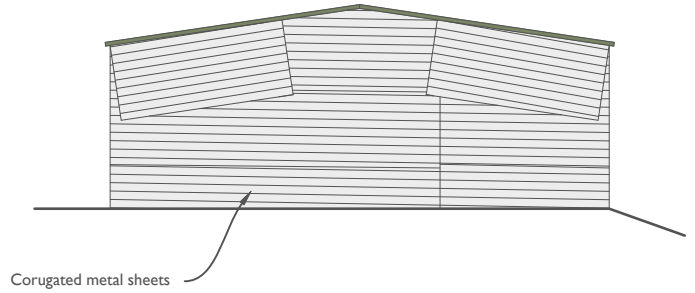

Floor Plan 



0 1 2 3 4 5m
1:100

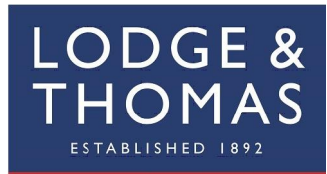

58 Lemon Street,
Truro, Cornwall, TR1 2PY

Tel: 01872 272722

www.lodgeandthomas.co.uk

Client
Mr & Mrs Willis

Site
Mys Hedra Farm
St Buryan
Penzance
Cornwall
TR19 6EJ

Project
Replacement agricultural building

Title
Existing Building

Drawing No. WILL 104

Scale 1:100 (A4)

Date 22 January 2024

Copyright Lodge & Thomas Chartered Surveyors 2024
All Rights Reserved.