




North East Elevation

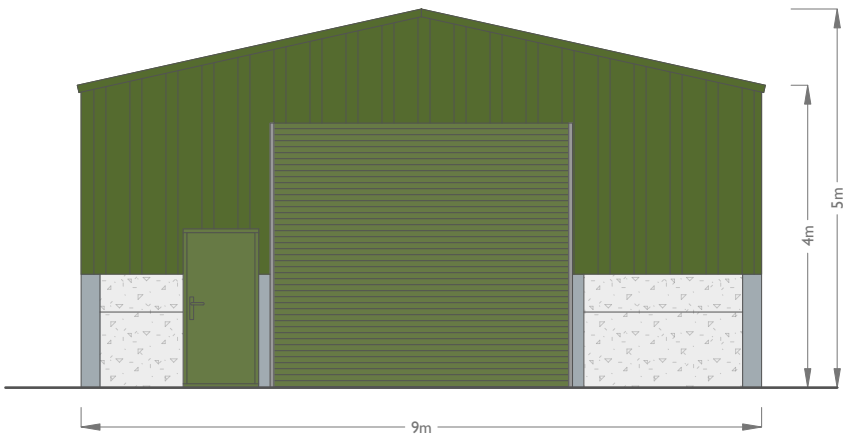


South East Elevation

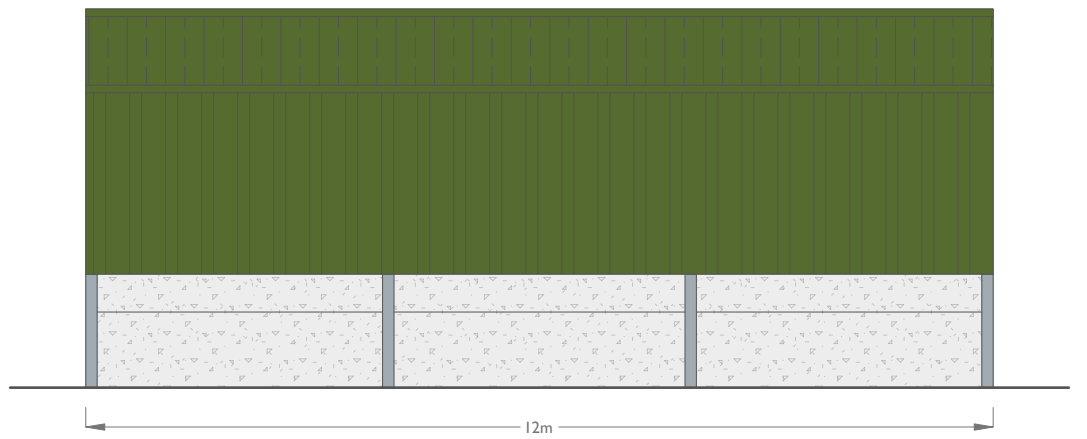

North West Elevation

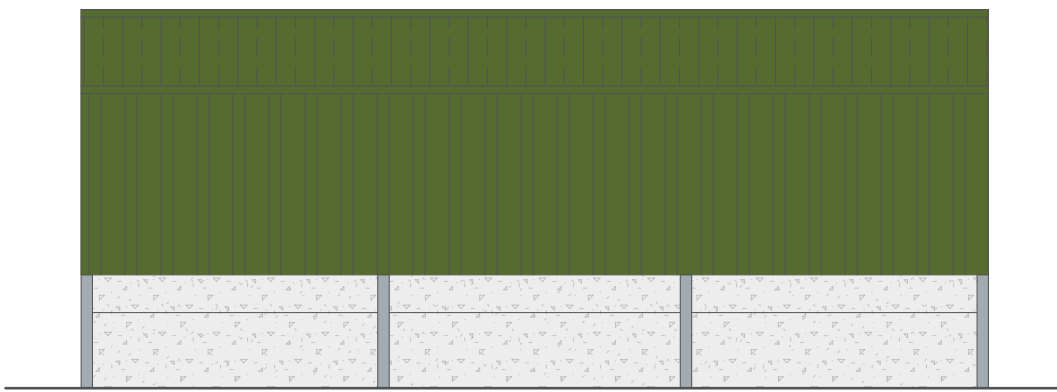

South West Elevation

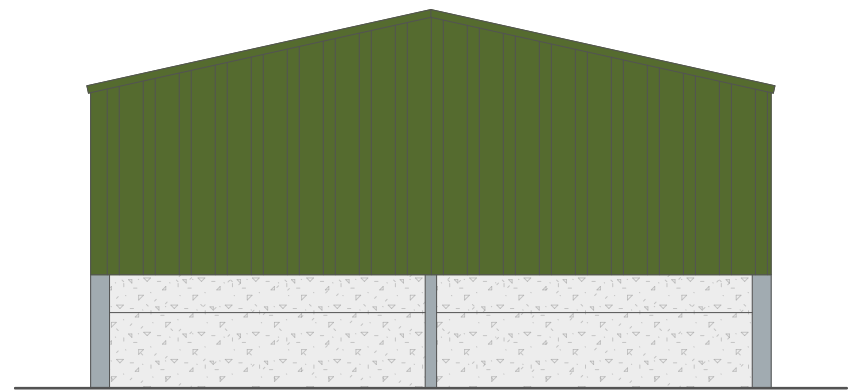

Floor Plan 



58 Lemon Street,
Truro, Cornwall, TR1 2PY

Tel: 01872 272722

www.lodgeandthomas.co.uk

Client
Mr & Mrs Willis

Site
Mys Hedra Farm
St Buryan
Penzance
Cornwall
TR19 6EJ

Project
Replacement agricultural building

Title
Proposed Building

Drawing No. WILL 105

Scale 1:100 (A3)

Date 22 January 2024

Copyright Lodge & Thomas Chartered Surveyors 2024
All Rights Reserved.

0 1 2 3 4 5m
1:100