
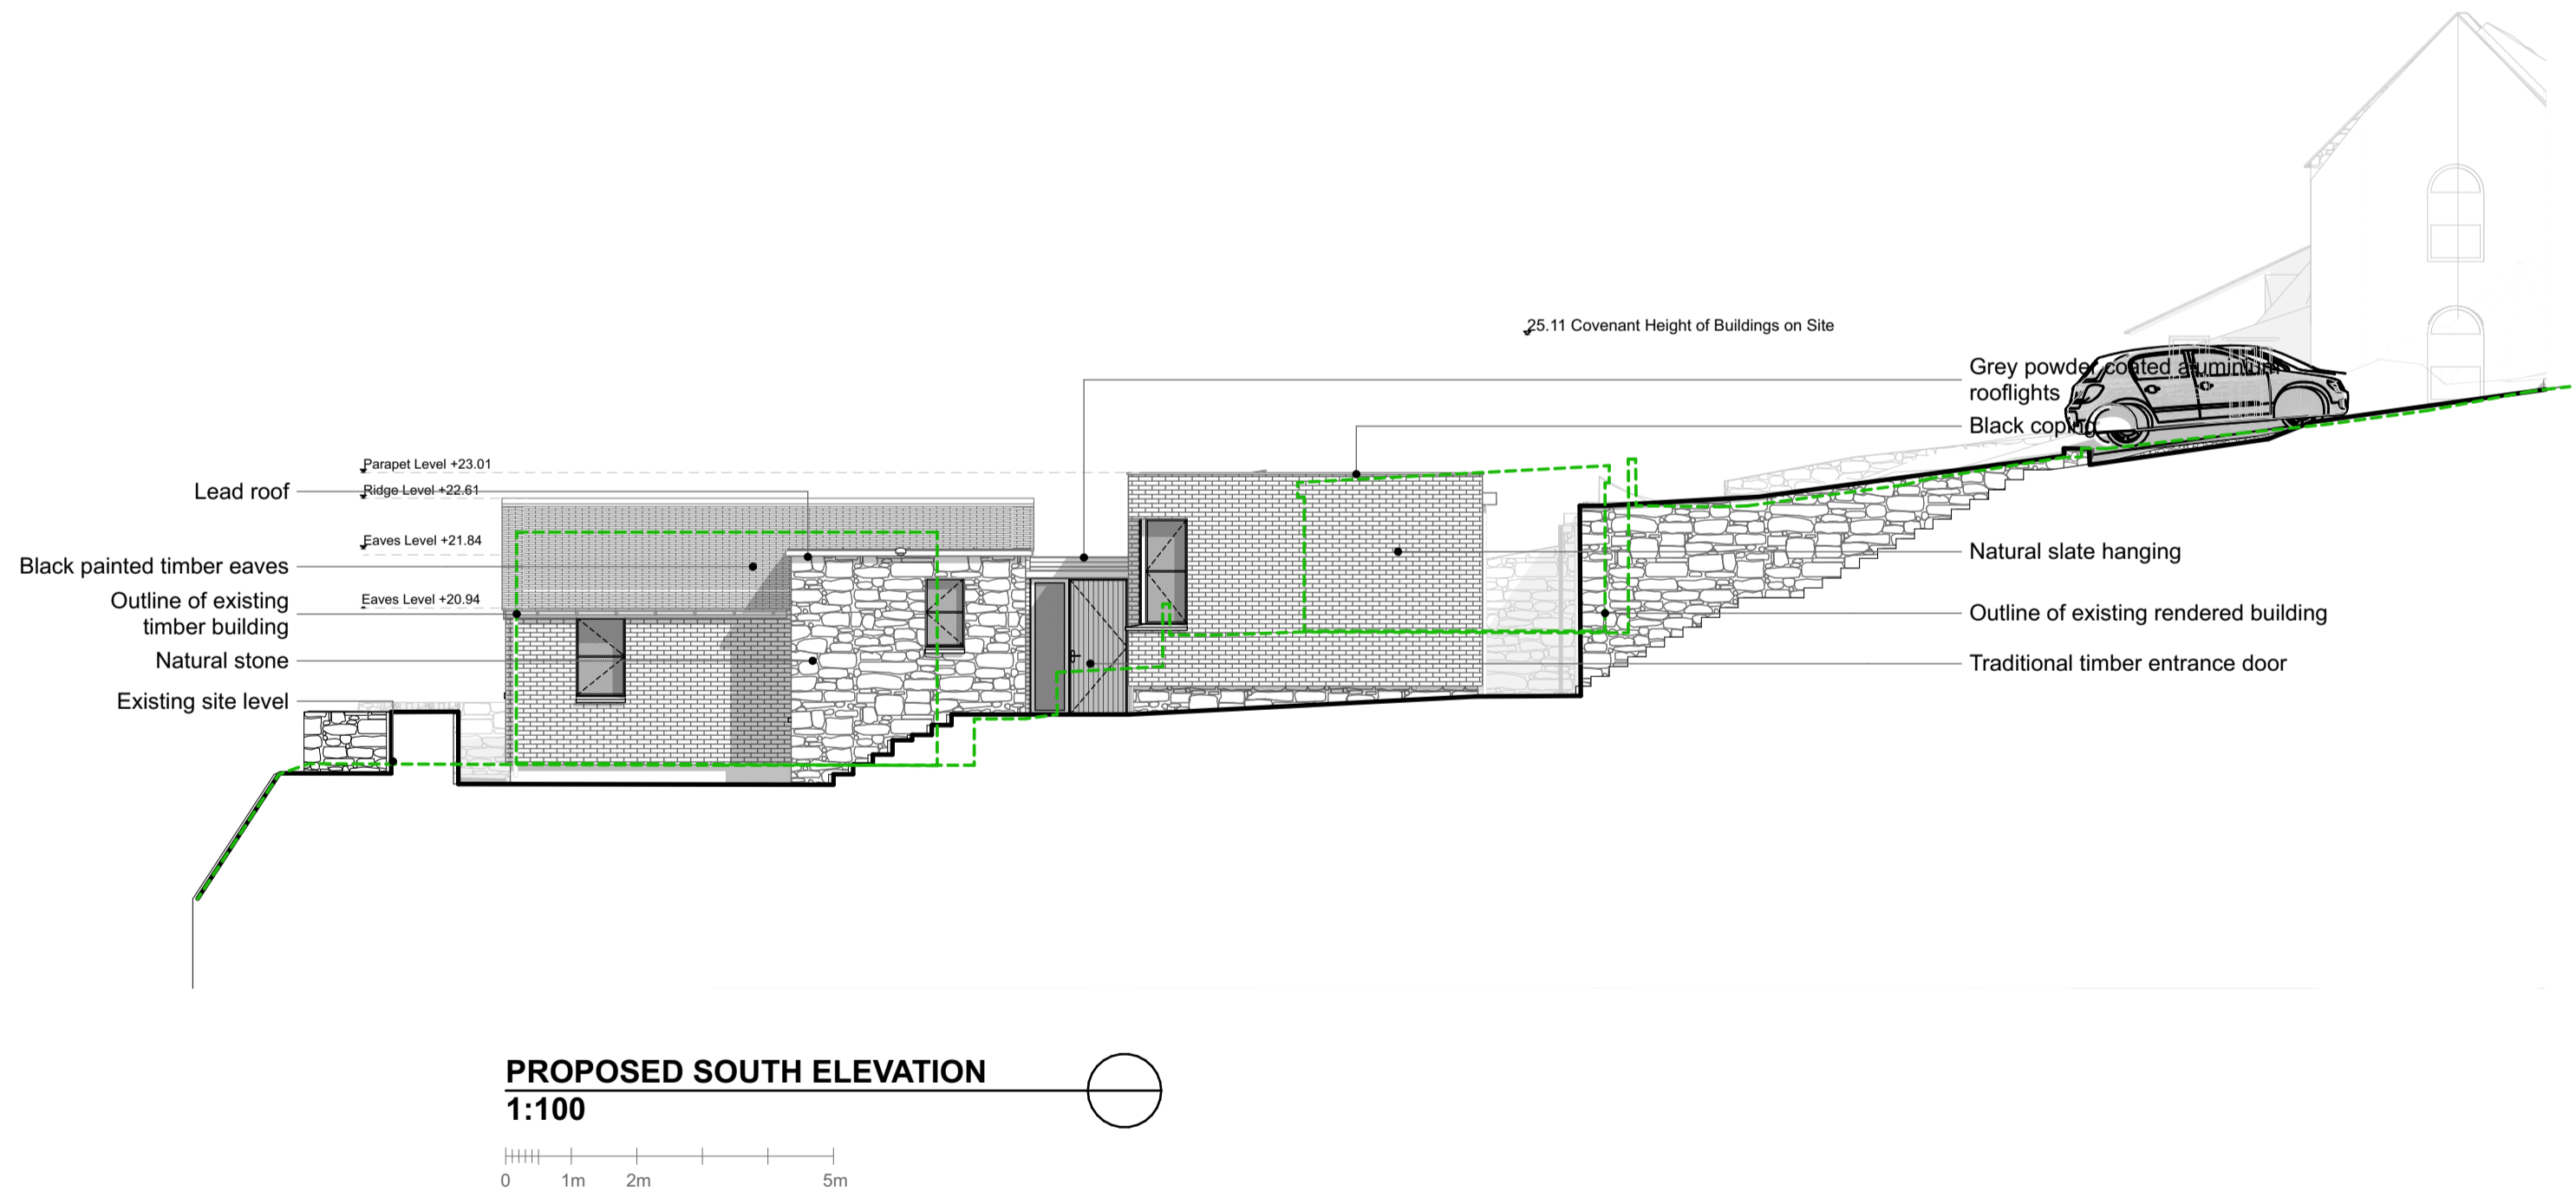


THIS DRAWING IS COPYRIGHT
 Contractors and Consultants must check all dimensions on site. Any
 discrepancies to be reported to Laurence Associates before work proceeds.
 This drawing shall be used only for the purpose intended. PLEASE DO NOT
 SCALE FOR CONSTRUCTION PURPOSES.

Notes:

Rev.	Description	Drawn	Date
A	Amendments to planning drawings	JE	31/07/2023
B	Amendments to planning drawings	JE	01/08/2023

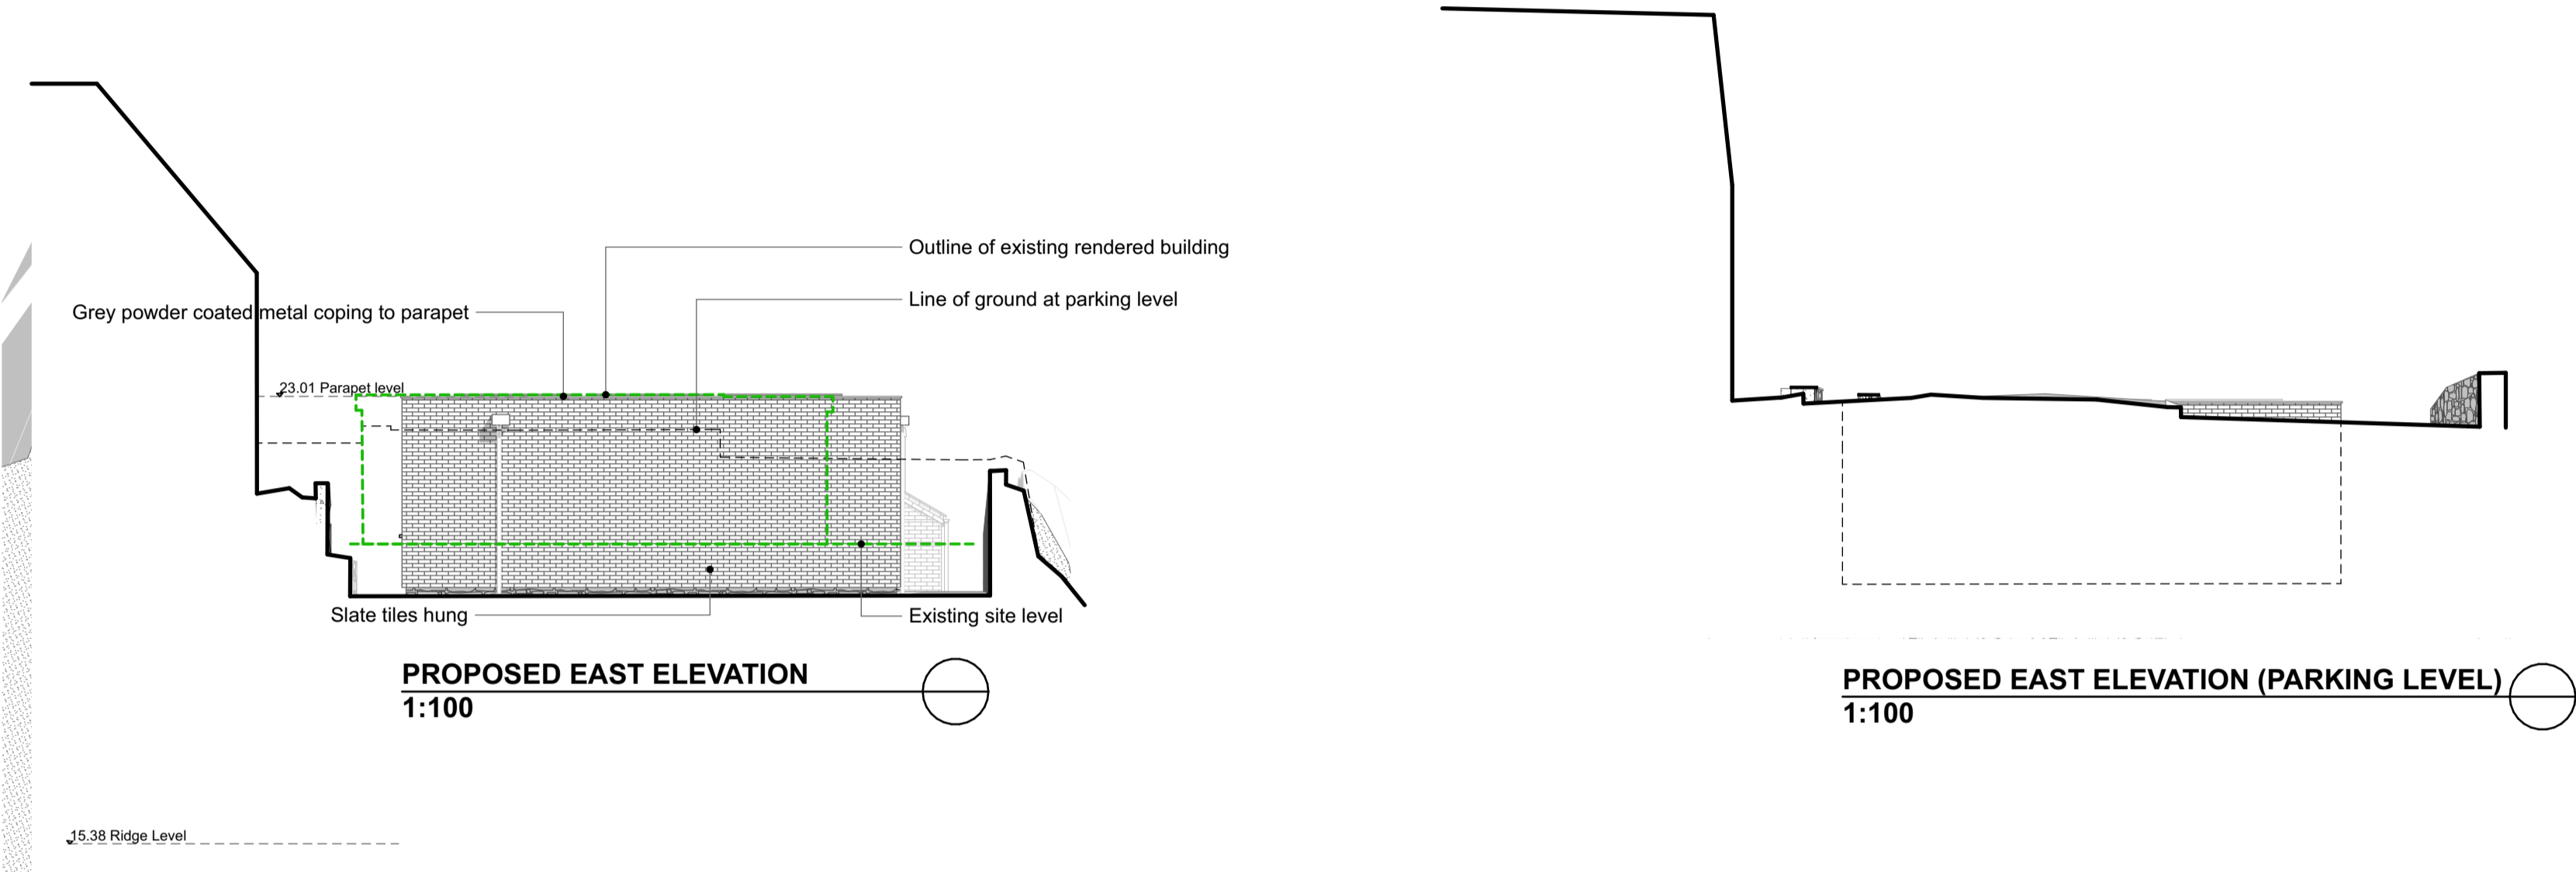

planning | architecture | landscape

t: +44 (0) 1872 225 259 Turo Office
 t: +44 (0) 1579 340 900 Liskeard Office
 e: hello@laurenceassociates.co.uk
 w: www.laurenceassociates.co.uk

Project Title:
 PROPOSED AMENDMENT TO PA20/11484
 (DEMOLITION OF EXISTING BUILDINGS AND
 CONSTRUCTION OF A DWELLING) WITH
 SPECIFIC REGARD TO CLIFF STABILISATION
 WORKS, ALTERNATIVE SURFACE WATER
 DRAINAGE PROPOSAL AND EXTENDING THE
 SIZE OF THE EXTERNAL STORE

Project Address:
 THE CHALET
 FORE STREET
 PORT ISAAC

Client:
 MR MARK STAMP

Drawing Title:
 PROPOSED SOUTH & EAST ELEVATIONS

Scale:
 1:100@A1

Date:
 12/23

Drawing No:
 19245-PL-02-02

Drawn:
 JR

Checked:
 BC

Rev:
 B

PLANNING