




**NORTH ELEVATION 1:100**

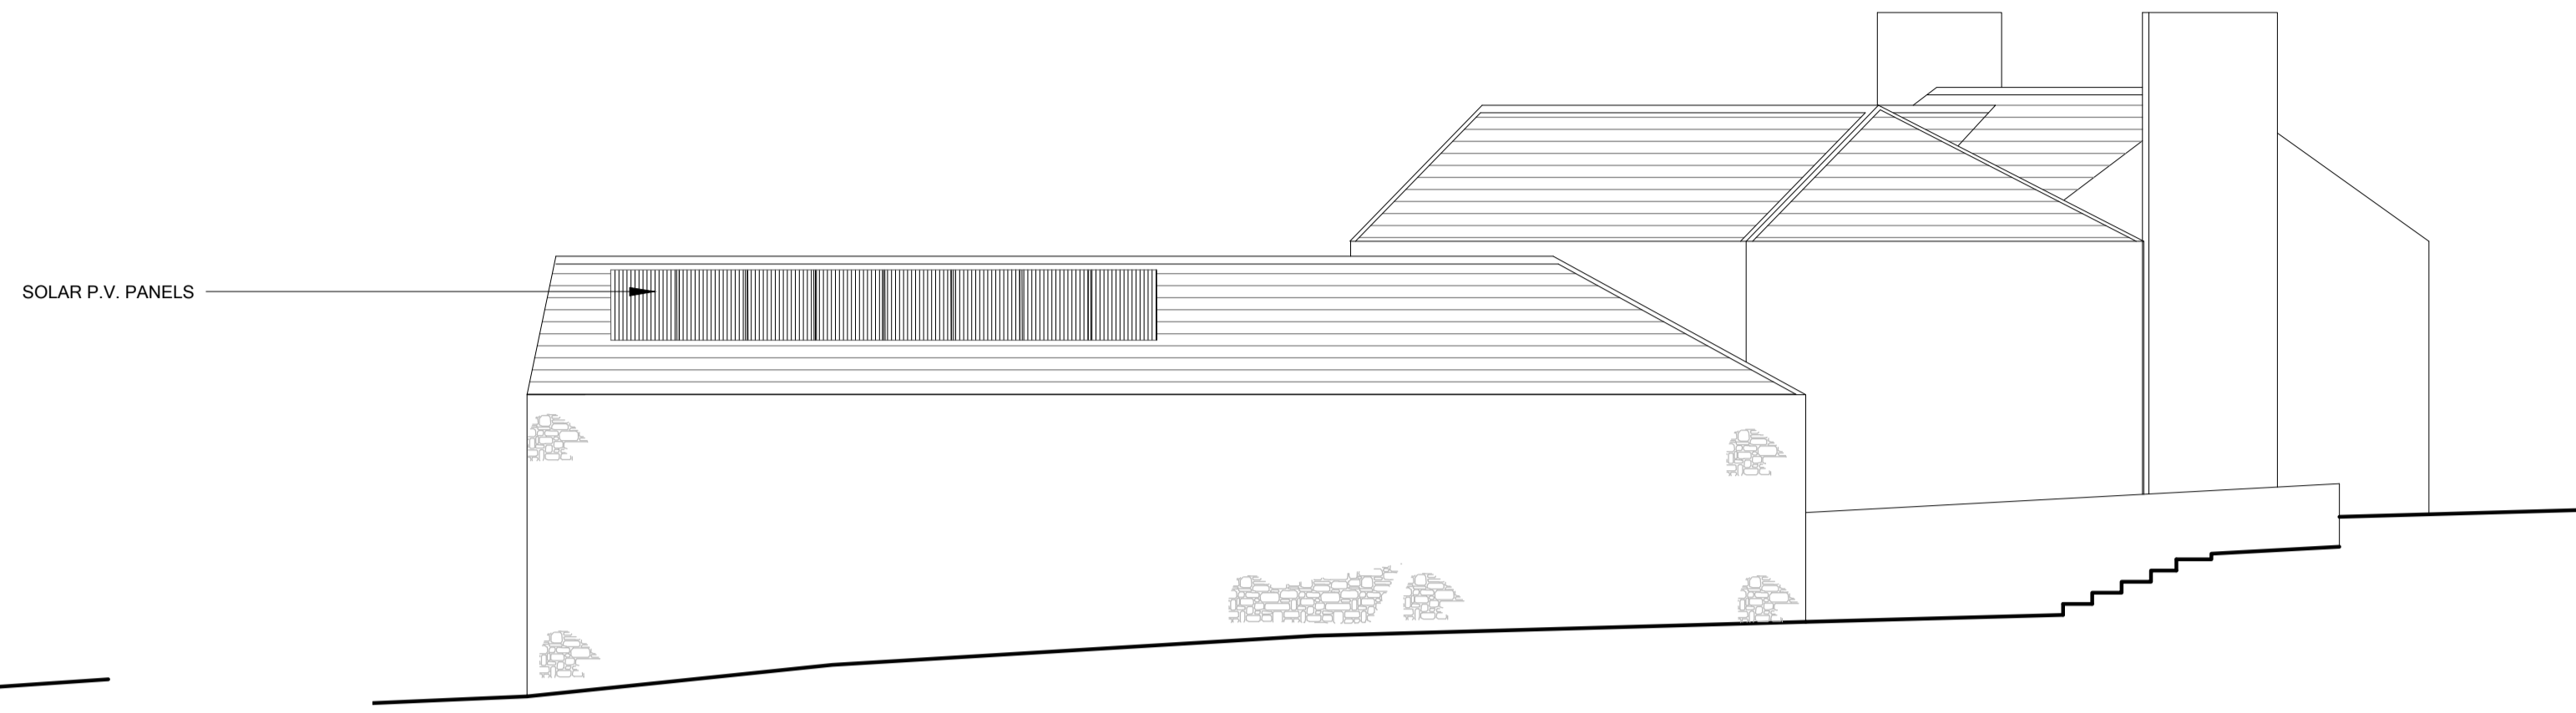

**WEST ELEVATION 1:100**

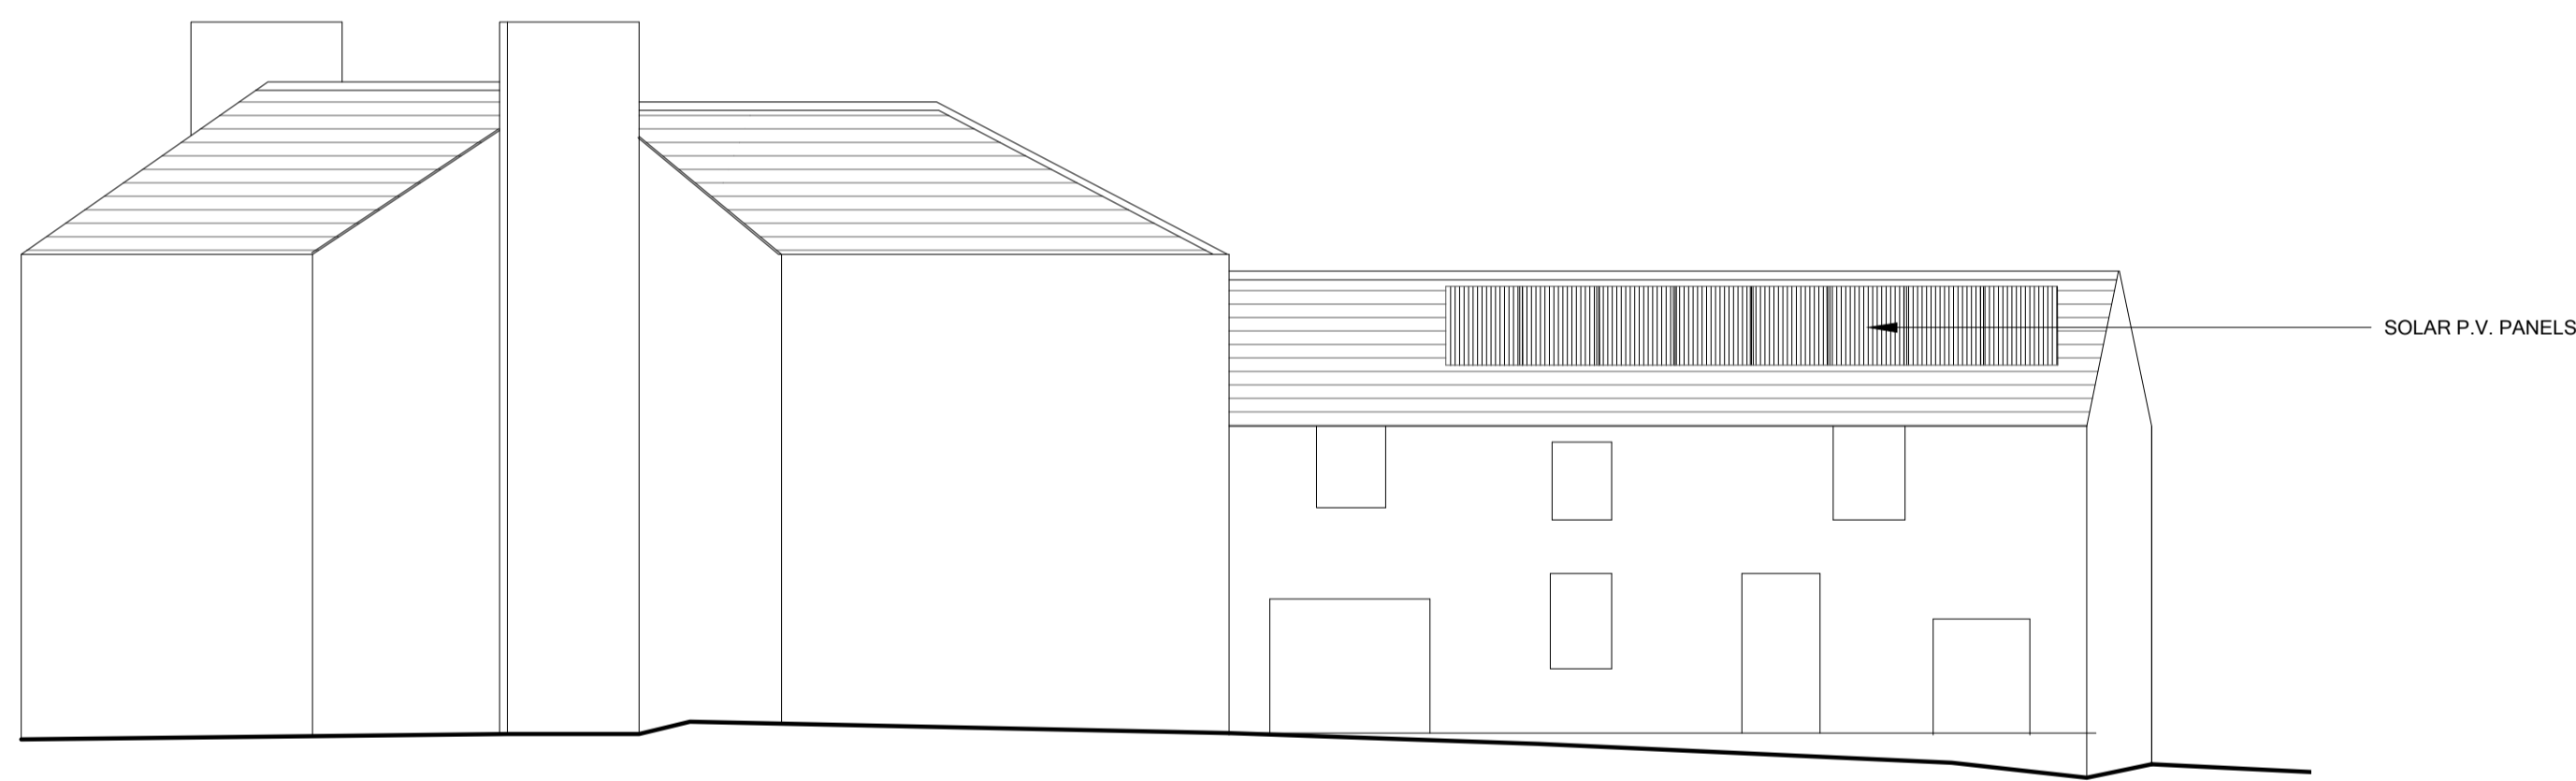

**EAST ELEVATION 1:100**

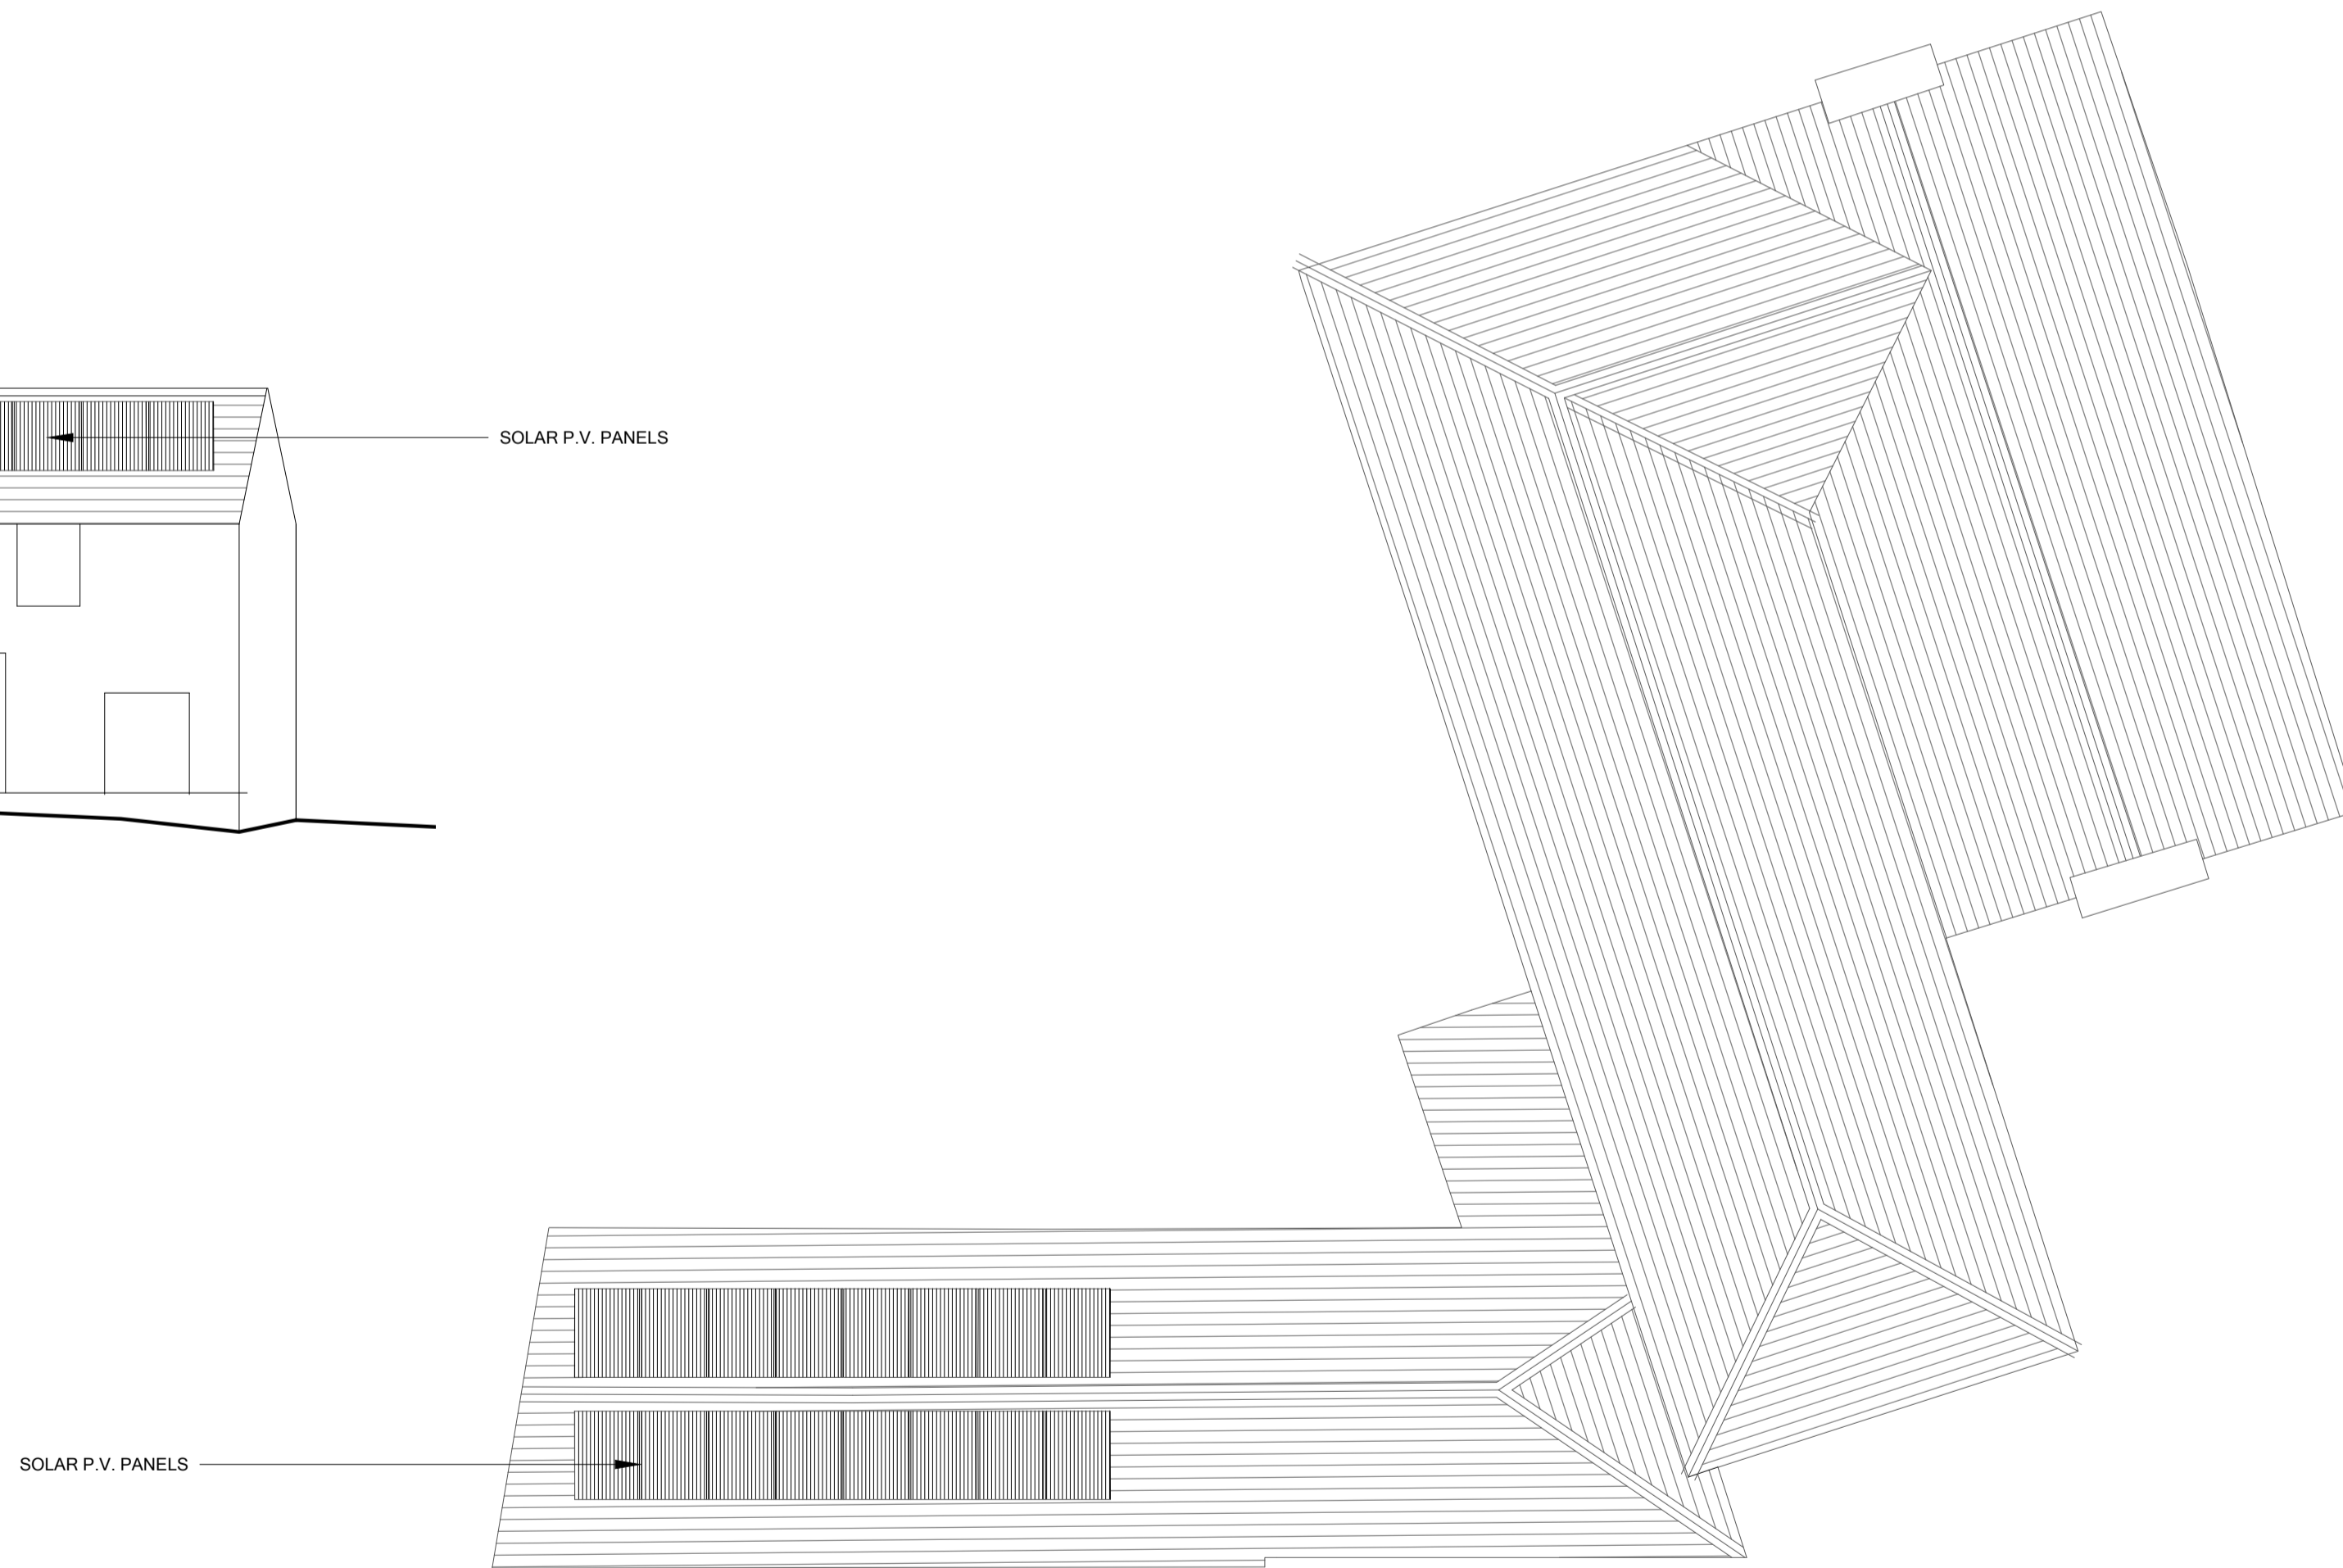

**ROOF PLAN 1:100**

**S I T E P L A N 1 : 2 0 0**


**GENERAL NOTES**

This drawing is copyright and may not be copied, altered or used for any purposes other than that for which it is issued. WE grant a licence for the client to copy this drawing for the purpose of this project only (excluding any extension of the project).  
 Do not scale for construction purposes.  
 Contractor to check all dimensions on site prior to the commencement of work.  
 Any discrepancies should be reported to E11even Design.  
 All work to be carried out in full compliance with current HSE regulations.  
 All work methods and materials are to comply with relevant British Standards, approved codes of practice and manufacturer's instructions.

© E11EVEN DESIGN 2023

**REVISIONS**

REV.	DATE	DESCRIPTION	REV.	DATE	DESCRIPTION

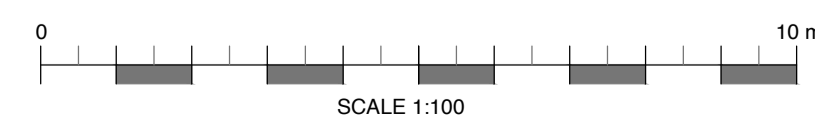

CLIENT  
**Richard Waite**

PROJECT DESCRIPTION  
**Proposed PV Array**

DATE  
 06.03.2023

DRAWN

LOCATION  
**The Old Vicarage, Churchtown**  
 St Newlyn East, Newquay, Cornwall

DRAWING TITLE  
**ROOF PLANS & ELEVATIONS**

**As Proposed**

SCALE  
 1:100 @A1

STAGE  
**Planning**

DRAWING NO. REV.  
**012**

**E11EVEN | DESIGN**

18 PIPERS PARADE, CRANTOCK, NEWQUAY, CORNWALL TR9 5FU  
 07714 382235 info@e11evendesign.co.uk